


SURVEY OF
PART OF LOTS 53 AND 59
TOWNSHIP 10
PAINESVILLE, O.

H. C. MILLER, Esq.

Scale, 1 inch = 200 feet -
May 1909.

CUMINGS & DOWNER
CIVIL ENGINEERS & SURVEYORS
Painesville - Ohio

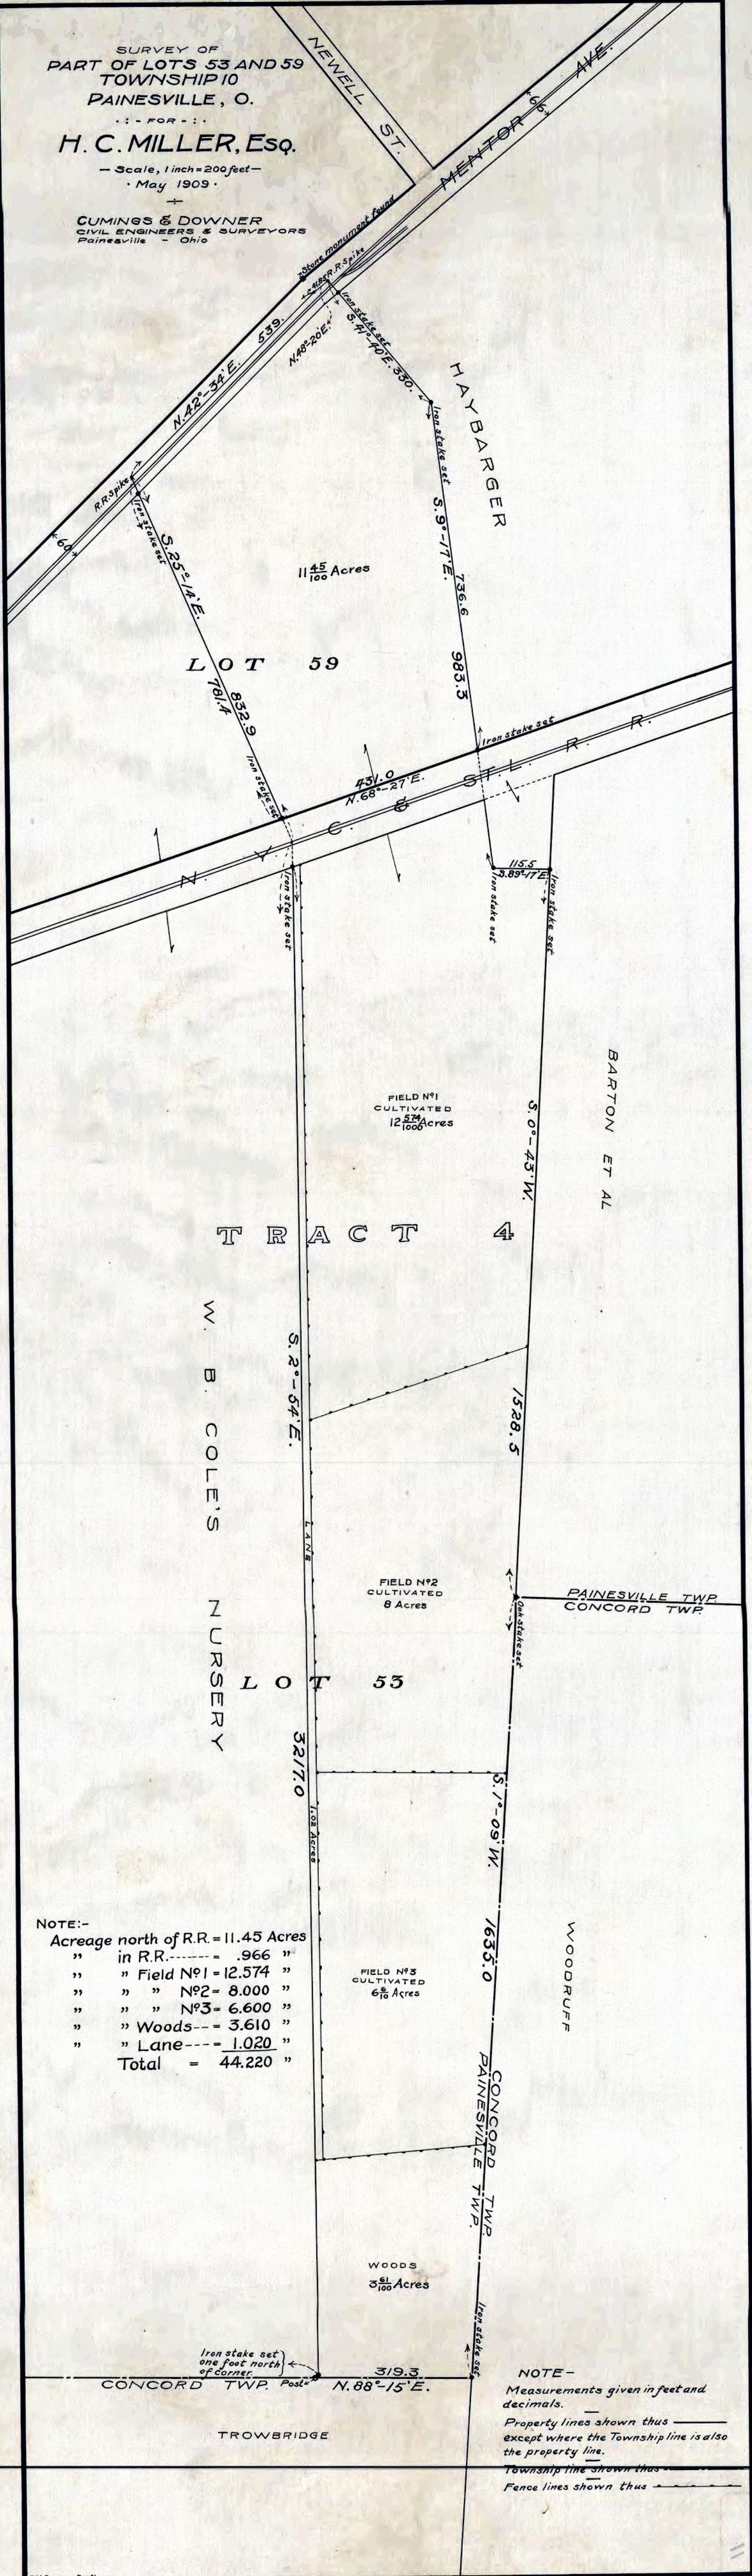

NOTE:-

Acreage north of R.R.	=	11.45 Acres
" in R.R.	=	.966 "
" " Field N°1	=	12.574 "
" " " N°2	=	8.000 "
" " " N°3	=	6.600 "
" " Woods	=	3.610 "
" " Lane	=	1.020 "
Total	=	44.220 "

NOTE -
Measurements given in feet and decimals.
Property lines shown thus ———
except where the Township line is also the property line.
Township line shown thus ———
Fence lines shown thus ———

1530-11