


RICHMOND ST.
CROSSWALK
CUB LINE
CUB LINE

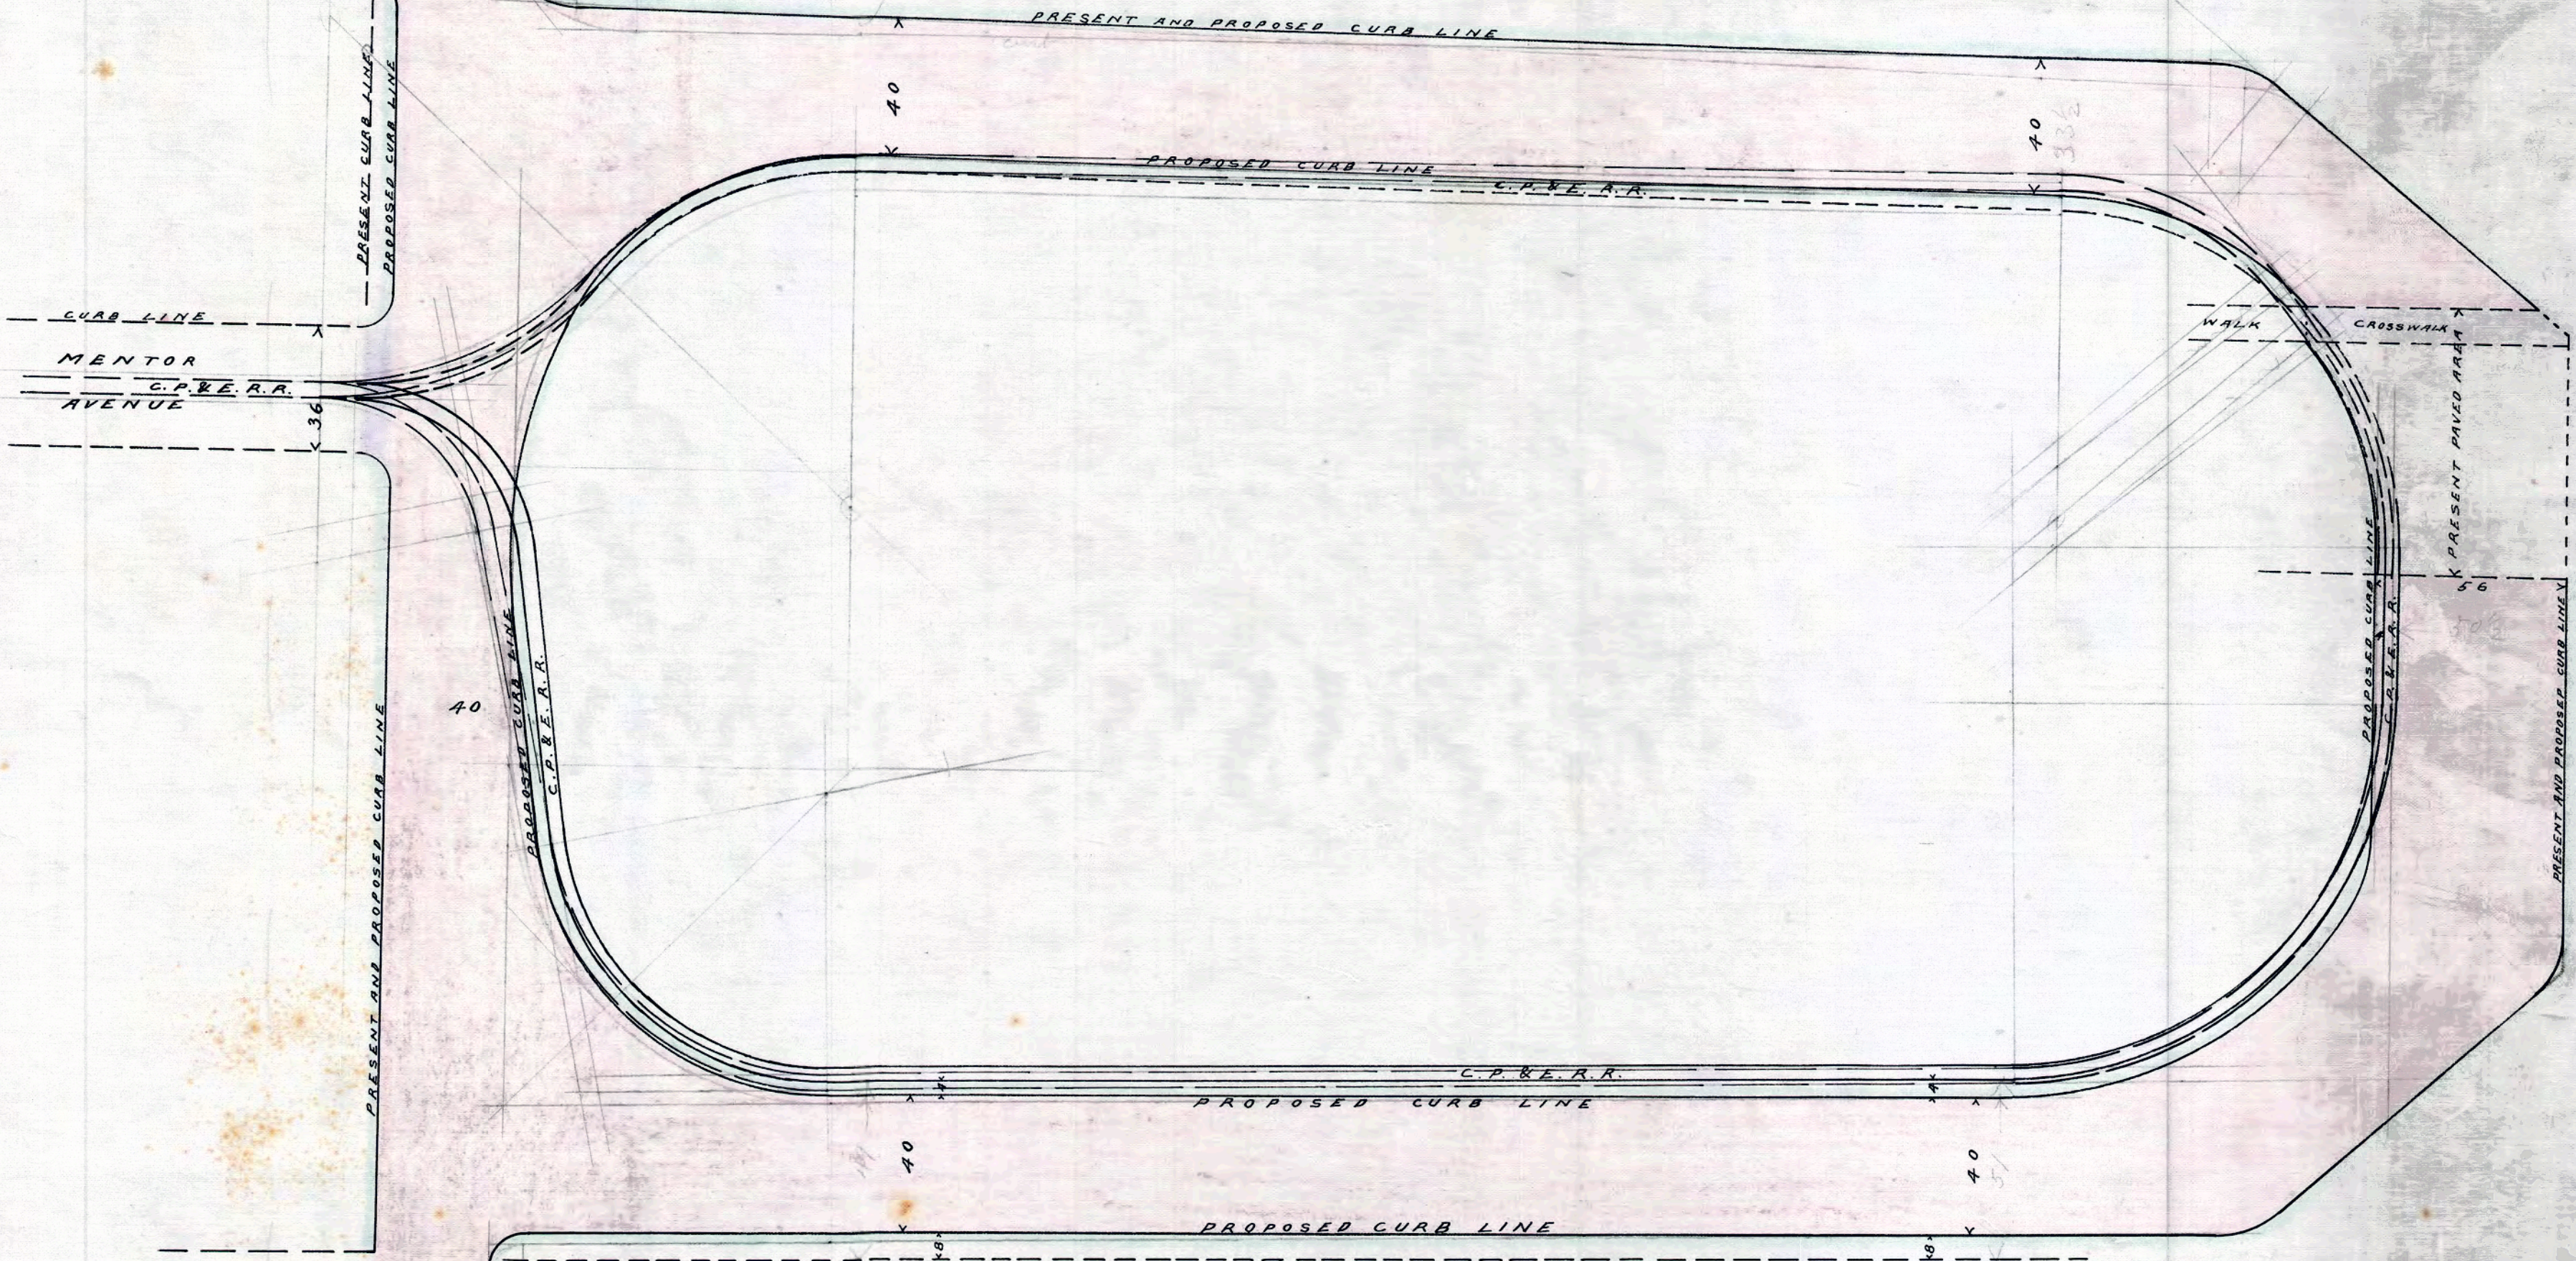

MENTOR
C.P. & E.R.R.
AVENUE
CUB LINE
CUB LINE

WALK
CROSSWALK
PRESENT PAVED AREA
C.P. & E.R.R.
C.P. & E.R.R.

MAIN ST.

PRESENT AND PROPOSED CURB LINE
LIBERTY ST.
CUB LINE
CUB LINE

ALLEY
LIBERTY ST.
CUB LINE
CUB LINE

