

82.5

THIRD ST.

82.5

THE BACON - - SUBDIVISION

Being a subdivision of Lot 100 and part of Lots 101 and 249 of the original Town Plat of Grandon and is bounded and described as shown on the annexed plat.

York Place is a new street 40ft wide laid out by this survey and contains $\frac{25\frac{1}{2}}{1000}$ acre. The balance of the plat, not including the $\frac{2}{10}$ acre parcel owned by Ernest Johns, is divided into 22 lots as shown on the annexed plat and contains $2\frac{8\frac{1}{2}}{1000}$ acres.

The angles, bearings and distances are given on their respective lines on the plat. Distances are given in feet and hundredths. The principal corners are marked by iron stakes as shown on the plat.

All of which we certify to be correct.

CUMINGS & DOWNER

Civil Engineers & Surveyors

Mch. 4, 1911

Painesville, Ohio

Scale, 1 inch = 40 feet.

We, Horace Bacon and Mary Bacon, his wife, owners and proprietors of the land represented and described on the annexed plat, caused the survey and subdivision of said land to be made and do hereby dedicate the same to the uses and purposes indicated in said plat.

SIGNED AND ACKNOWLEDGED
IN PRESENCE OF

The State of Ohio } Before me, a Notary Public
Lake County, ss. } in and for said county and
state, personally appeared
the above named Horace Bacon and Mary Bacon,
his wife, who acknowledged that they did sign
the foregoing instrument and that the same is
their free act and deed.

IN TESTIMONY WHEREOF I have hereunto set my hand and official seal at Painesville this _____ day of _____ 1911--

NOTARY PUBLIC.

I HEREBY CERTIFY that the Council of the Village of Fairport, by resolution duly passed this _____ day of _____ 1911, approved the annexed plat, accepting said York Place as a public street of said Village.


IN TESTIMONY whereof, witness my hand and official seal this _____ day of _____ 1911.

Clerk of the Village of Fairport, Ohio

RECEIVED FOR RECORD	
at _____ o'clock	_____ M.
Recorded _____	1911.
In Lake County Record of Plats	
Volume _____	page _____
RECORDER LAKE COUNTY, O.	
By _____	DEPUTY.

STREET

60

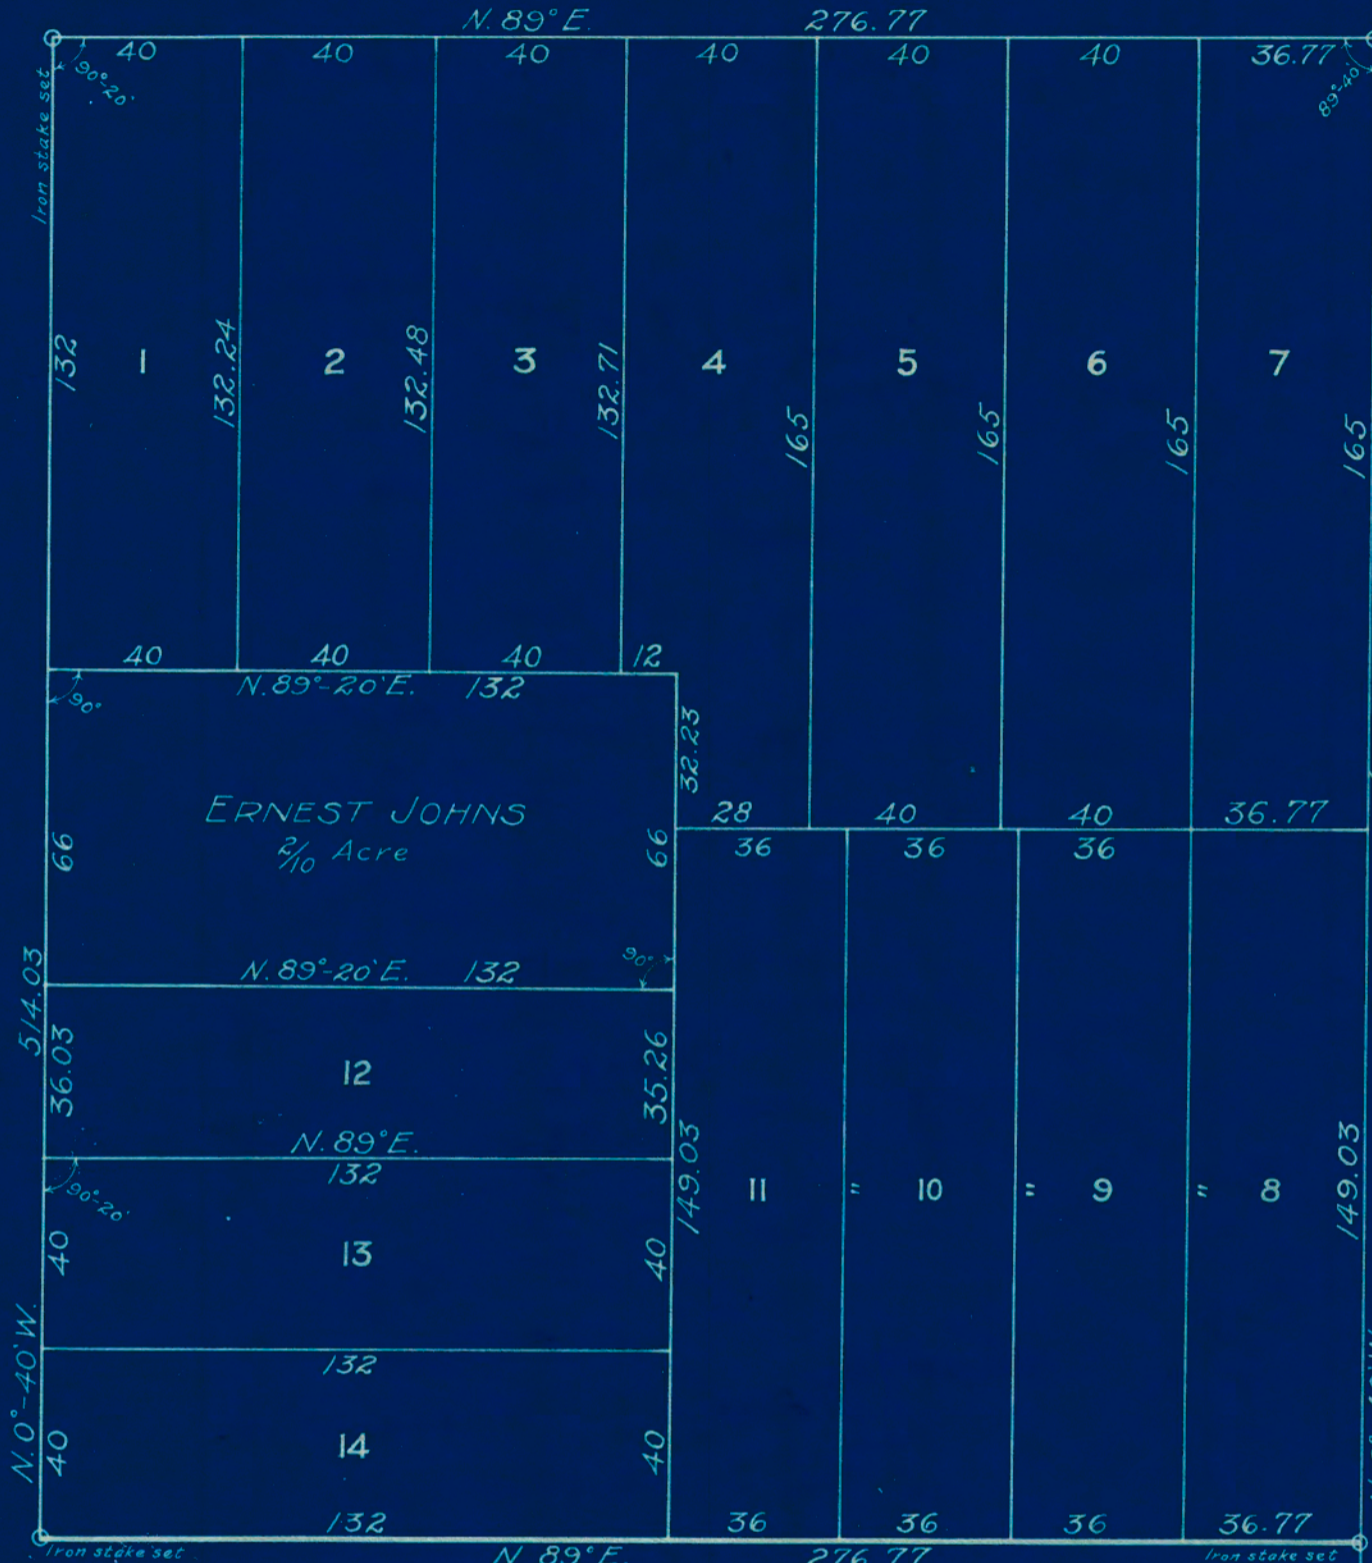

EAST

60

1554
14