

W. A. KNAPP ET AL

TRACT 2

KOHANKIE
30 ⁹¹/₁₀₀ ACRES

KOHANKIE
32 ⁹/₁₀ ACRES

ELLEN E. CONDON

KOHANKIE
6 ⁸⁵⁴/₁₀₀₀ ACRES

JOHN C. CREEDON

KOHANKIE
11 ⁵⁹/₁₀₀ ACRES

BABCOCK ET AL

ORNAMENTAL NURSERIES


PAINESVILLE, OHIO

MARY J. AND HENRY J. KOHANKIE
OWNERS

SCALE, 1 in. = 100 feet

CUMINGS & DOWNER
Civil Engineers & Surveyors
Painesville, O

Map and field work by F. N. Downer
March 20, 1911

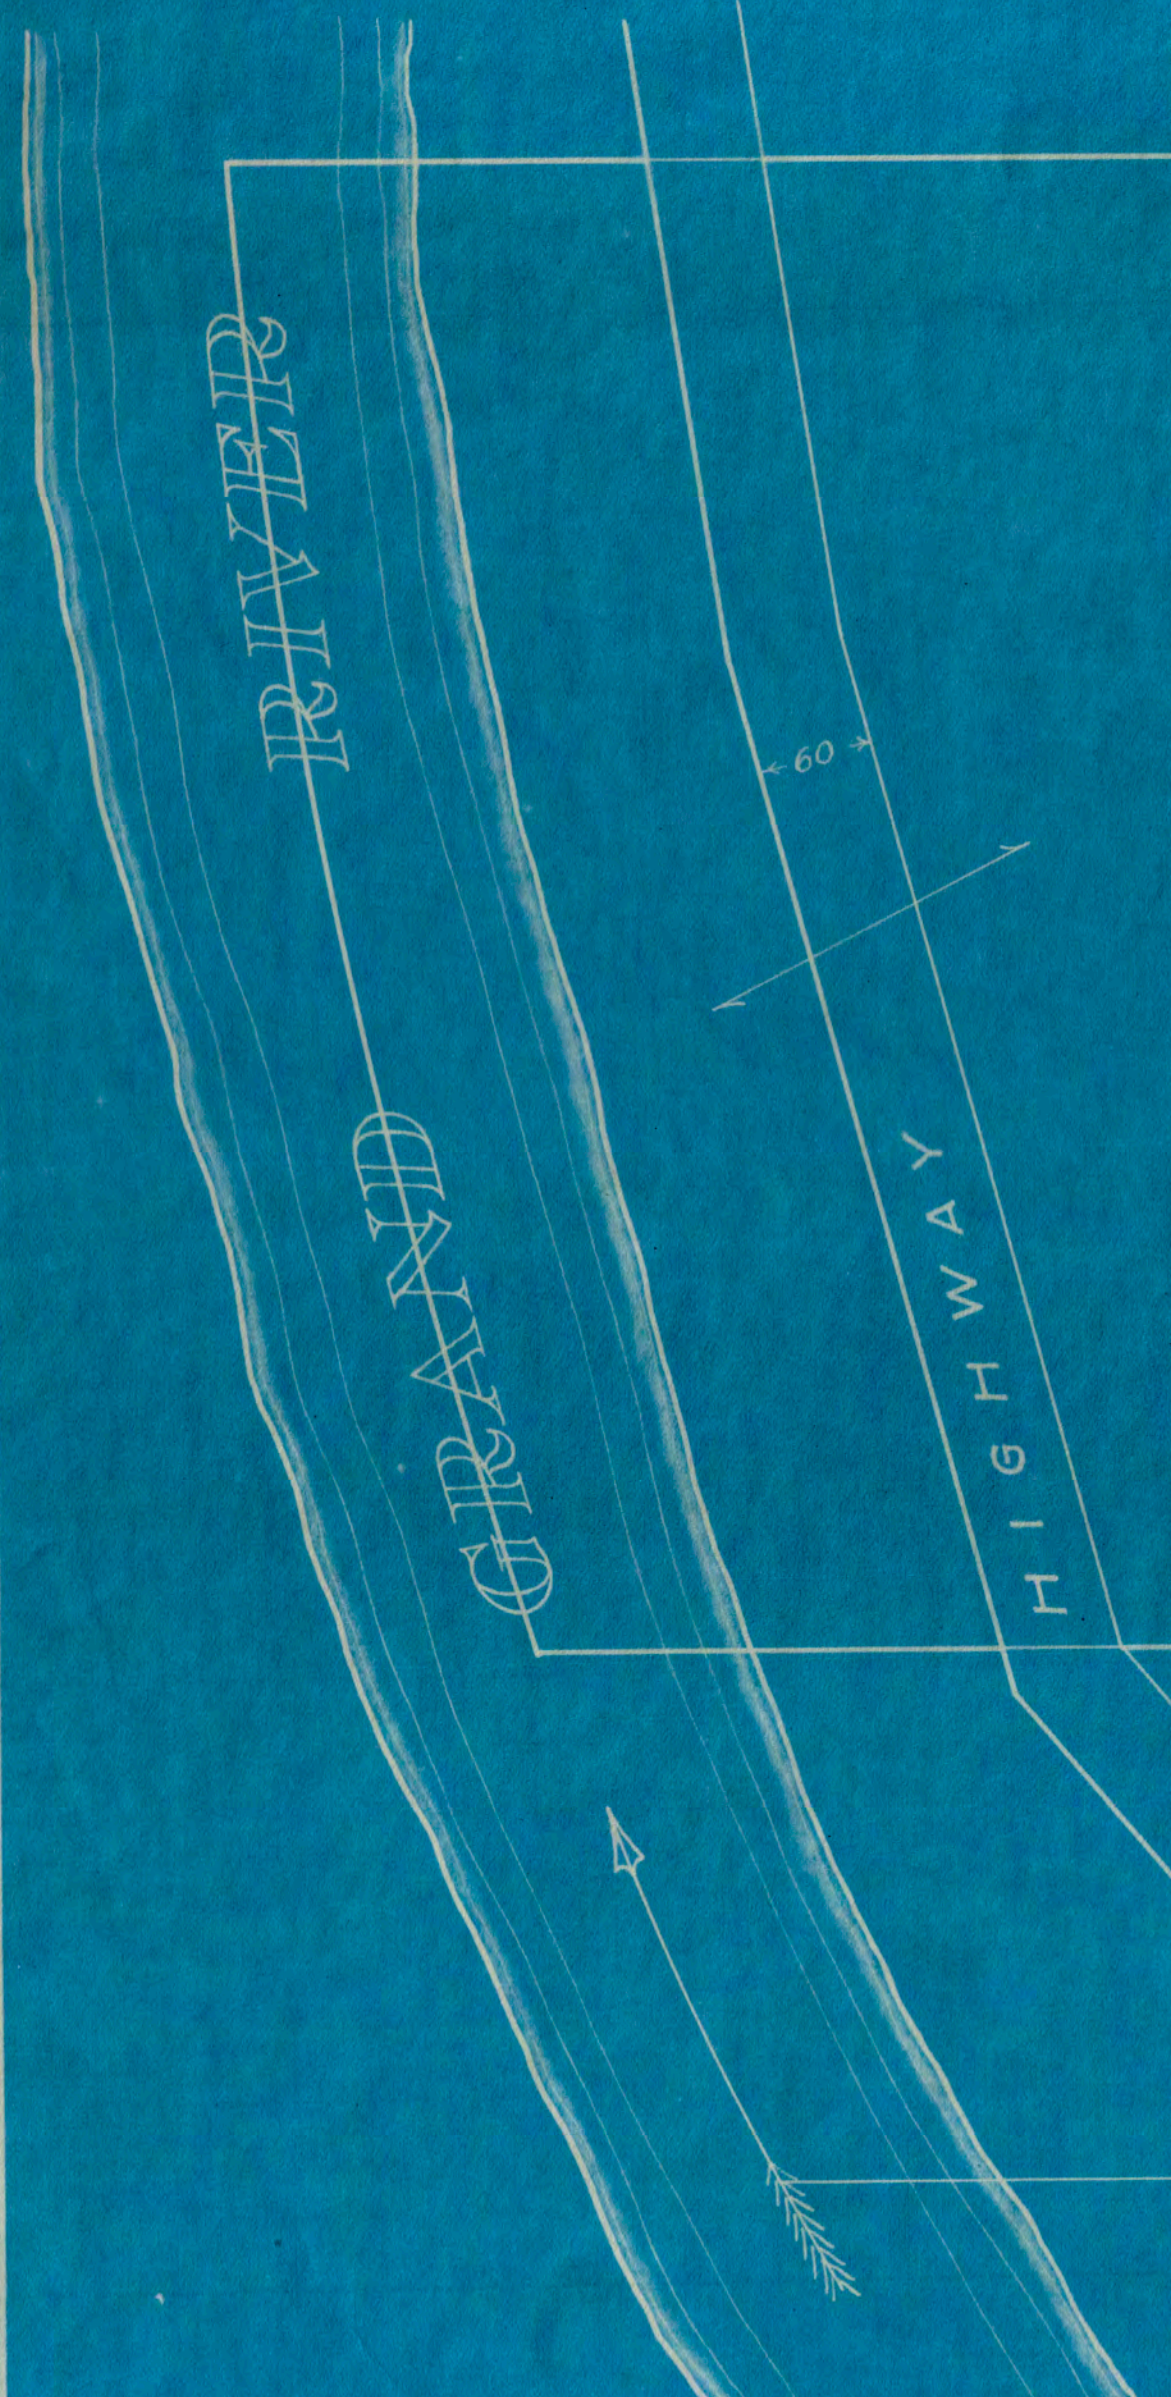

HIGHWAY

HIGHWAY

HIGHWAY

1077.18
C. L. FLACCUS
1 ⁴⁹/₁₀₀ ACRES
RULING

