


SCALE 1"=20'

ARTHUR J. MEDANO
 ESQ. HUSBAND OF LOT NO. 11, PAINE TRACT,
 N. MADISON TWP., LAKE COUNTY, OHIO.

1A-72-13

EXIST.
 PROP.

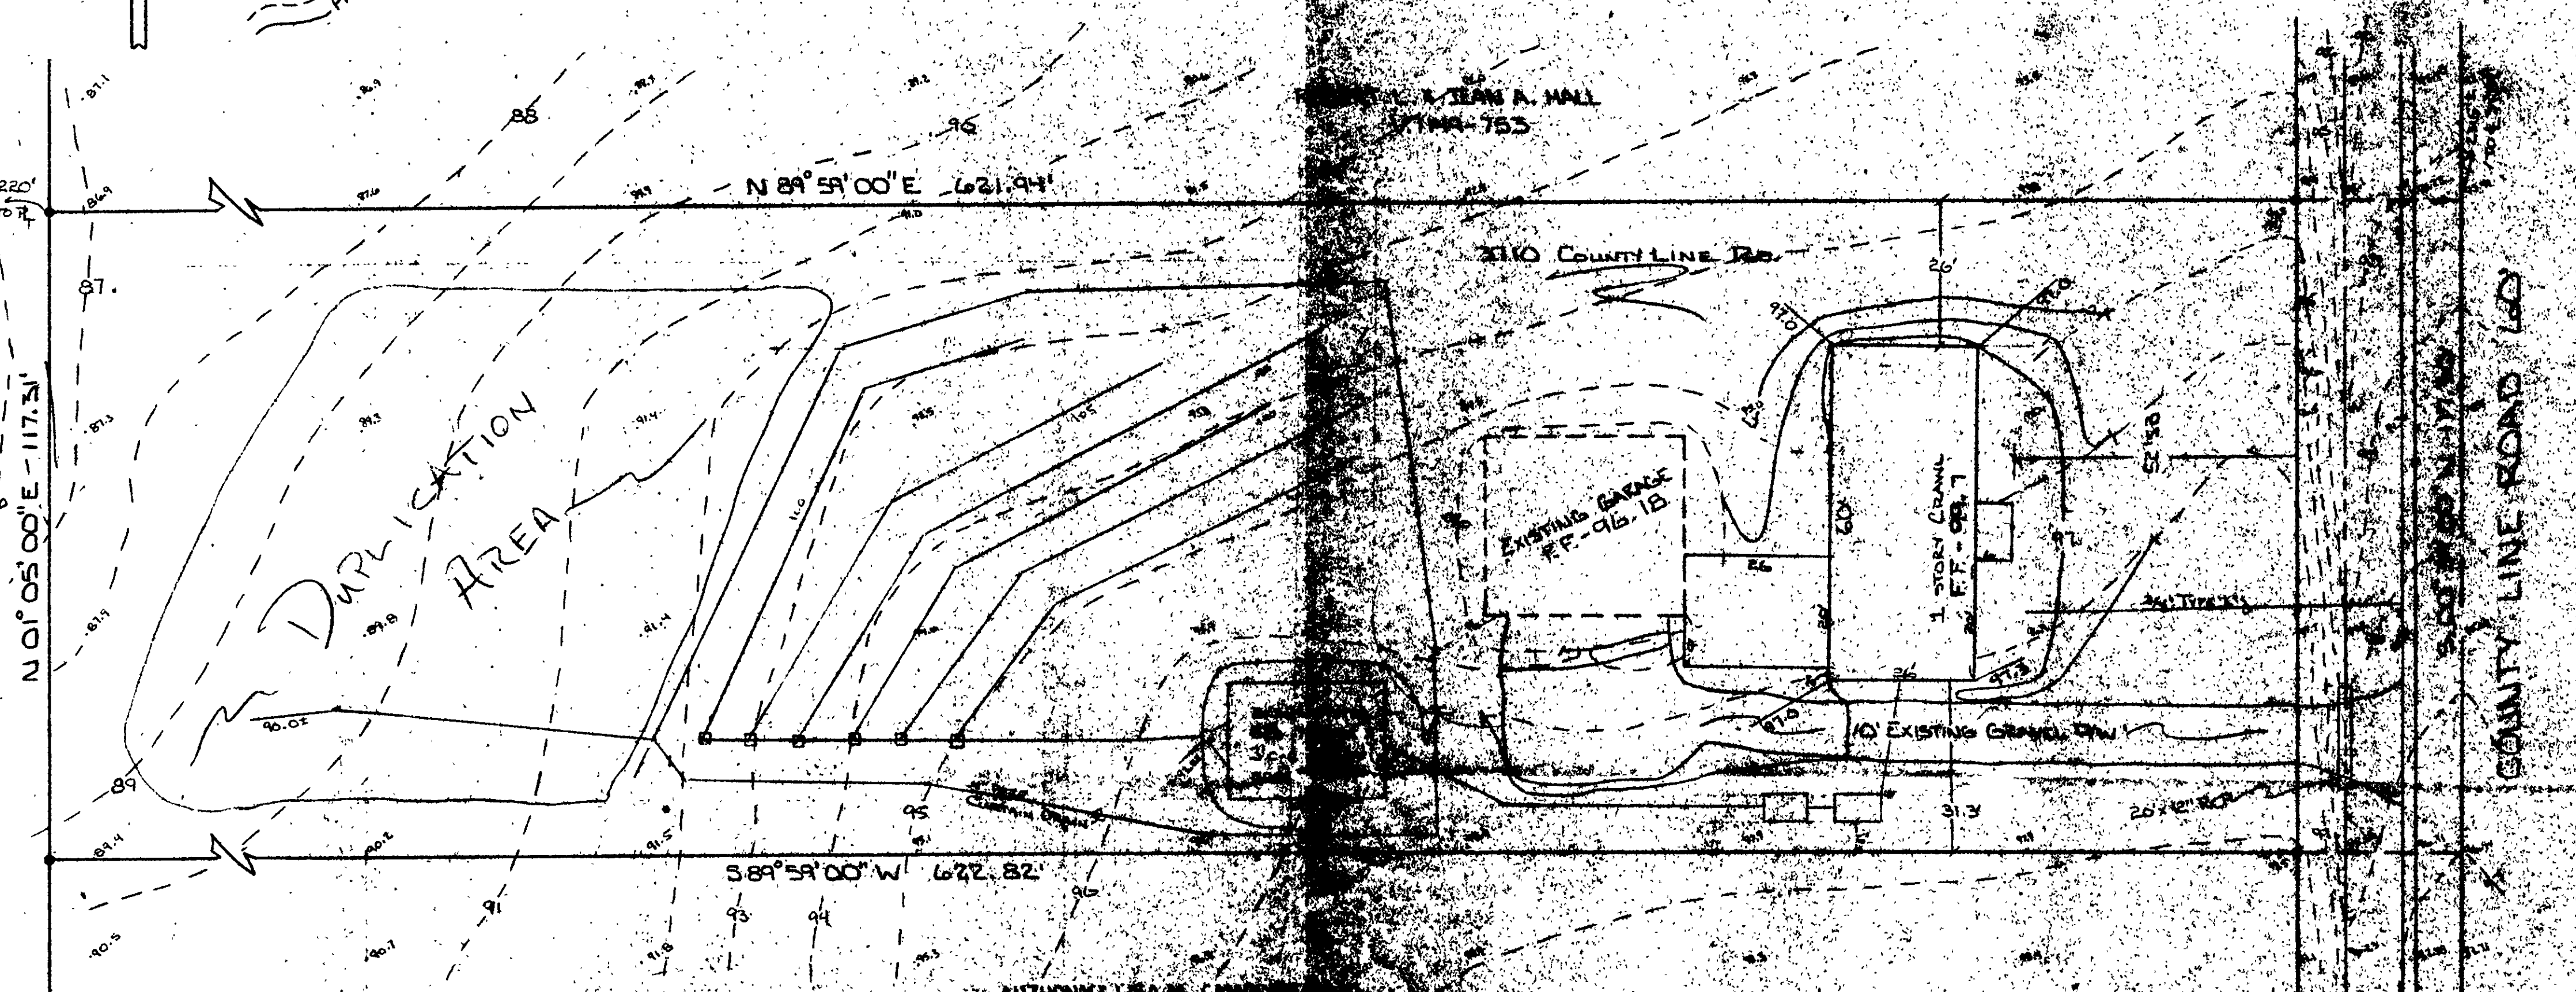

HYDRAULIC PROFILE
 VERT 1"=4' HORIZ 1"=20'
 3 BEDROOM HOME

BENCHMARK 100.00
 FLANGE BOLT HYDRANT
 4385 = ELEV. 66.33

REVIEWED AND ACCEPTED
 LAKE COUNTY GENERAL
 HEALTH DISTRICT

SEWAGE DISPOSAL PERMIT MUST BE
 OBTAINED BY LAKE COUNTY ENGINEER
 INSTALLER BEFORE INSTALLATION IS
 STARTED



NOV 10 1948
 REV. FEB. 1, 1949

NO. 1111

APPROVED
 AS SHOWN AND NOTED
 THOMAS J. KELLEY, P.E.
 LAKE COUNTY ENGINEER

LEADING
 11/10/48