


HUBBARD ROAD 60'

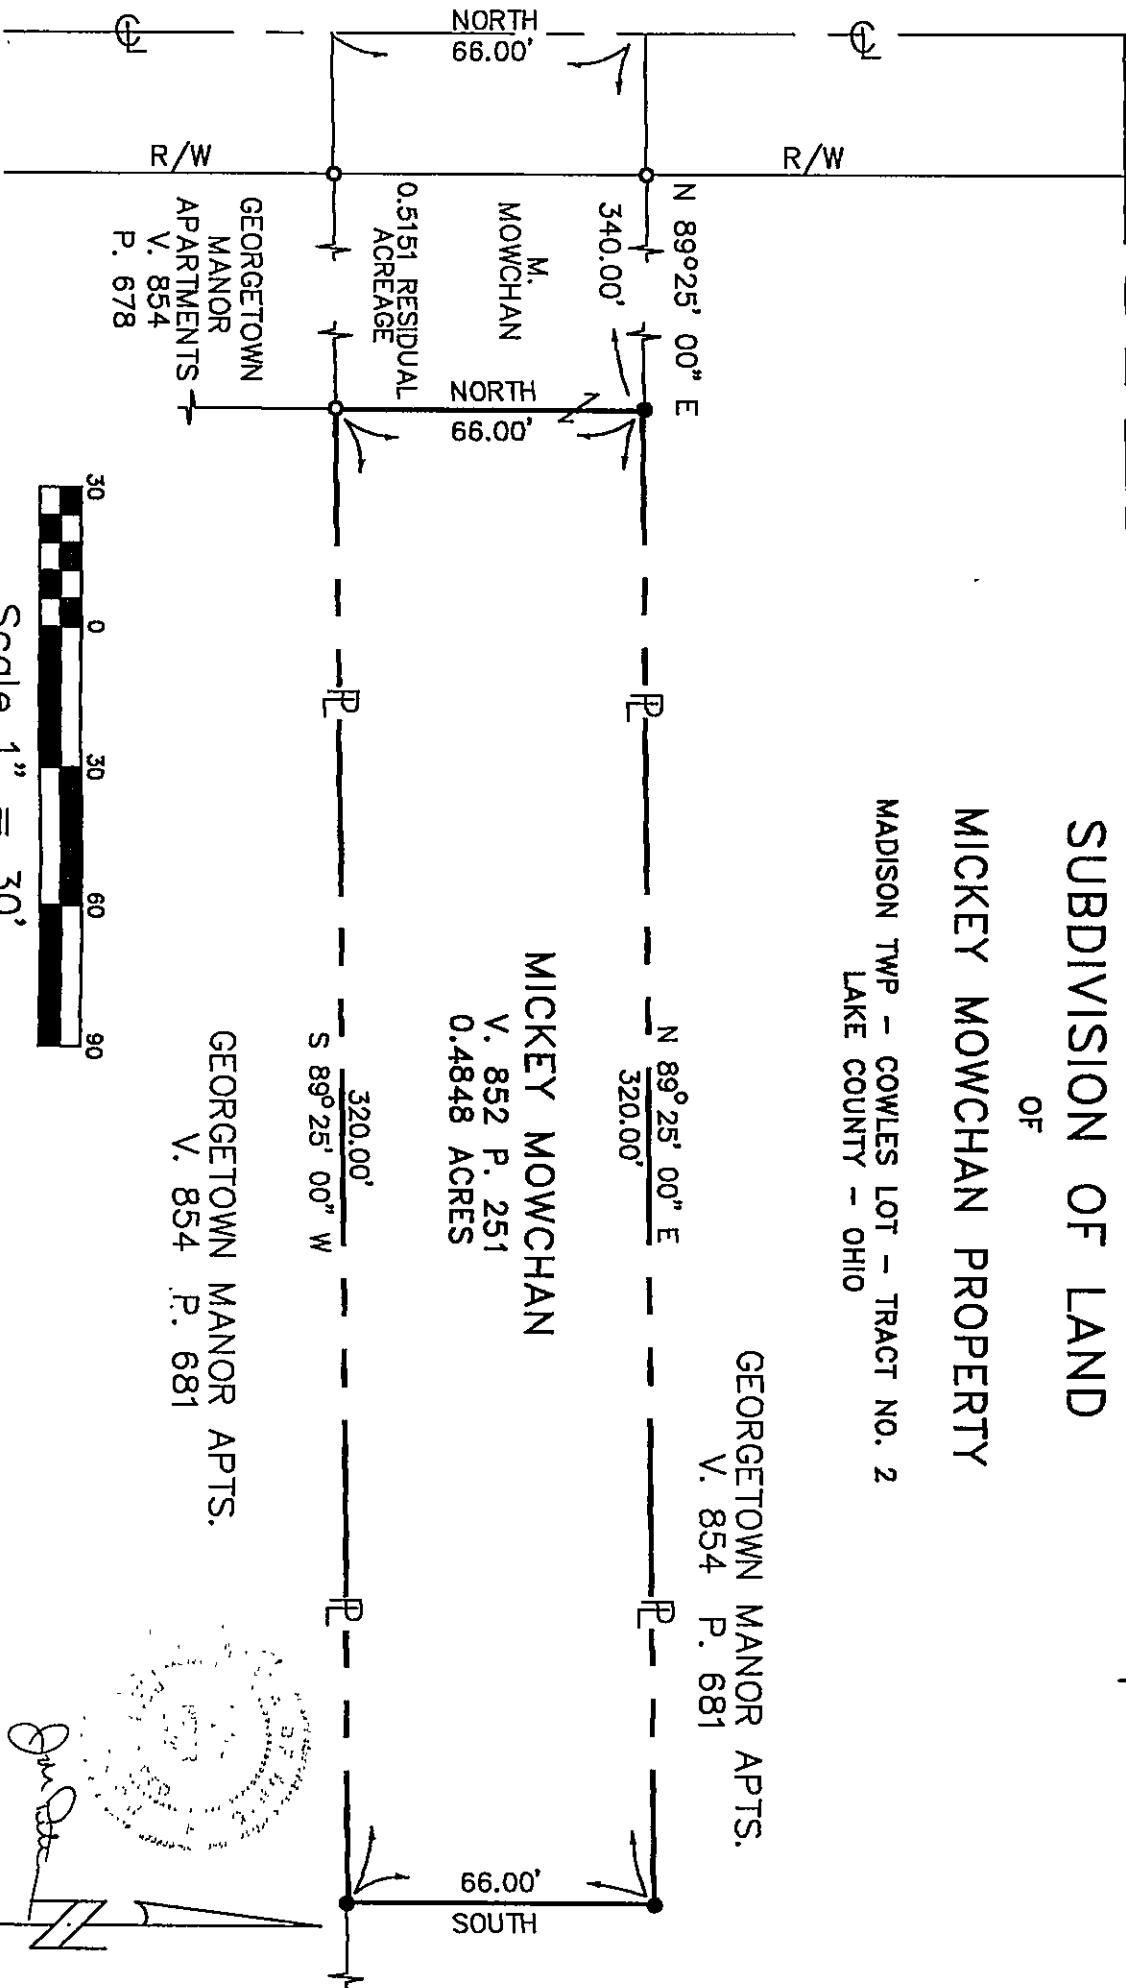

SUBDIVISION OF LAND

OF

MICKEY MOWCHAN PROPERTY

MADISON TWP - COWLES LOT - TRACT NO. 2
LAKE COUNTY - OHIO

MICKEY MOWCHAN


V. 852 P. 251
0.4848 ACRES

GEORGETOWN MANOR APTS.
V. 854 P. 681

GEORGETOWN MANOR APTS.
V. 854 P. 681

Scale 1" = 30'
19 April 1996

- DENOTES IRON PIN FOUND
- DENOTES 1/2" Ø IRON REPAIR SET

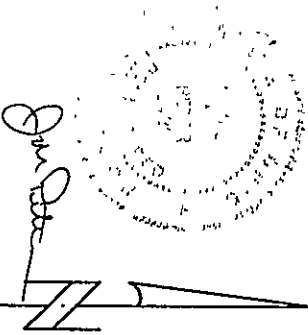

NO PLAT REQUIRED
LOT LINE ADJUSTMENT

Approved by
Lake County Planning Commission
Log No. 834-222 Date 5/6/96

DWG # 960415