

GRAPHIC SCALE




(IN FEET)
1 inch = 100 ft.

Bearings are based on the
centerline of Burns Road and
are to denote angles only.

WILLIAM J. GUYER
VOL.1084 PG.882
PP#1B-111-4

SUNLEAF NURSERY, INC.
VOL.817 PG.803
PP#1B-111-32

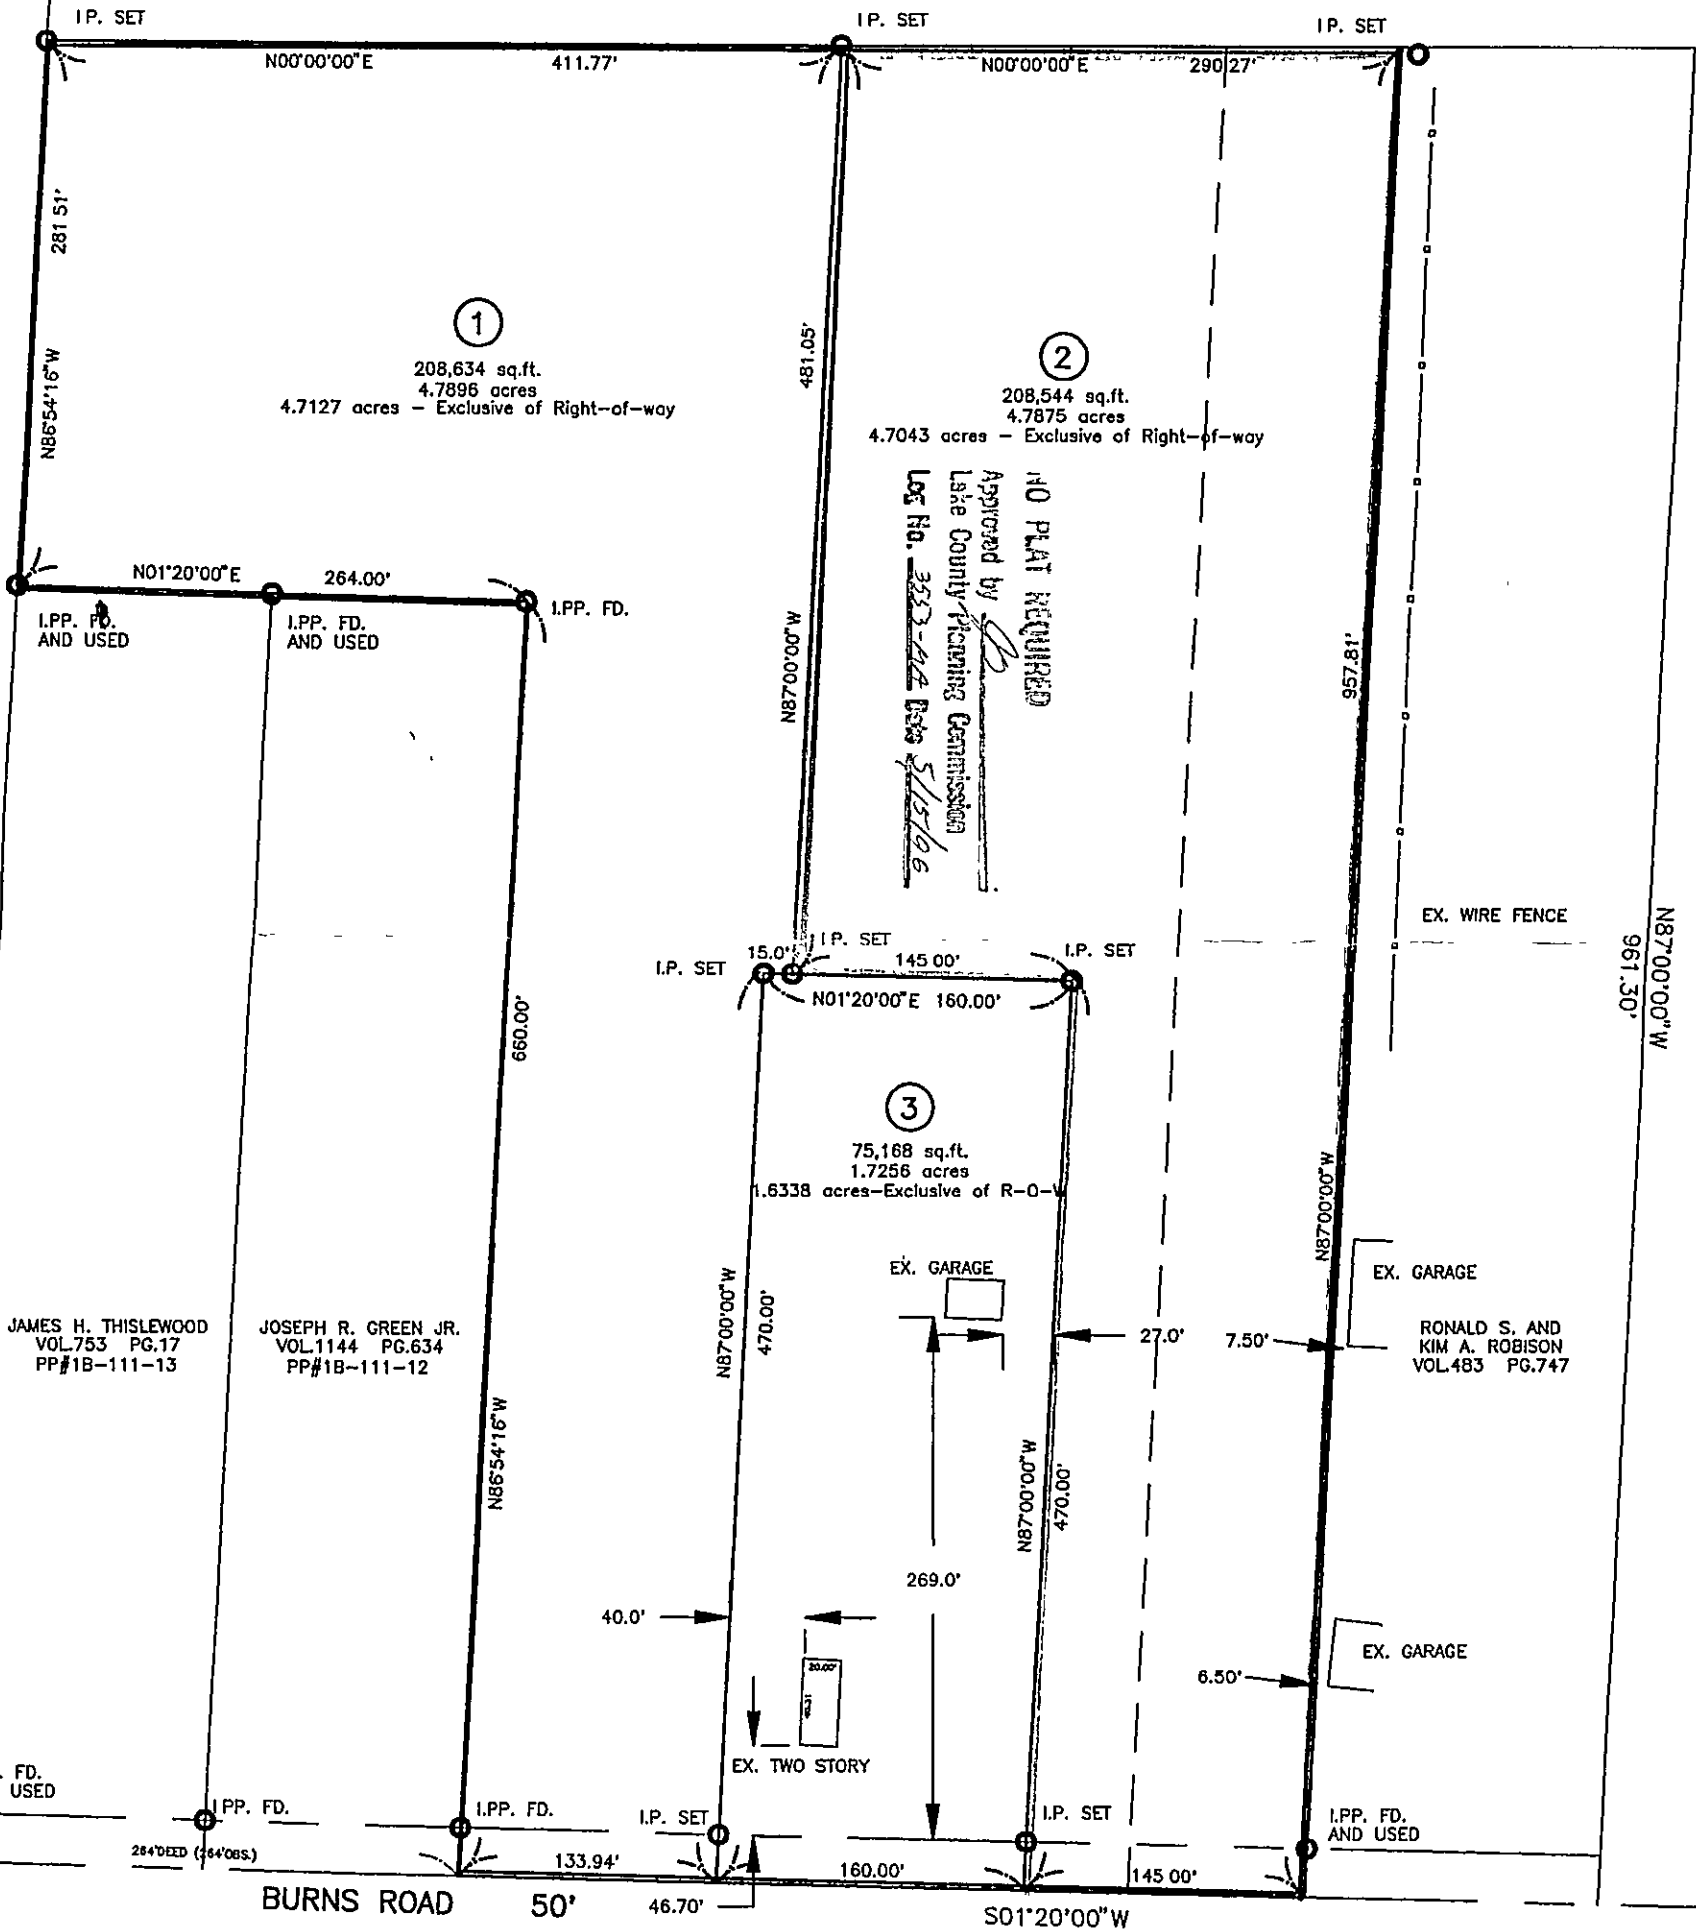

DISTANCES ARE GIVEN IN FEET AND DECIMAL PARTS THEREOF
UNLESS OTHERWISE NOTED. SURVEYED MARCH 1996
THIS PLAT WAS PREPARED UNDER MY SUPERVISION AND IS
CORRECT TO THE BEST OF MY KNOWLEDGE AND BELIEF

DAVID A. RAPP
P.S. No. 7597

LOT SPLIT
OF PART OF ORIGINAL LOT 9, TRACT 3
IN MADISON TOWNSHIP AS SHOWN ON
TAX MAP PAGE 111, PARCELS 10 AND 11
CONTAINING 11.0508 ACRES-EXCLUSIVE OF ROW
PP.# 1B-111-10,11