


We, the undersigned, owners of the land shown on this plat, hereby agree to the location of land shown as shown on the above plat and as monumented on the ground by Crobbs & Follerton - Engineers.

*W. E. Genuing*  
 TRUSTEES, MADISON BAPTIST CHURCH  
*W. F. Follerton*  
*W. E. Genuing*

*Frank H. Mason*  
*W. E. Genuing*  
*Michael Warner*

MIDDLE RIDGE ROAD

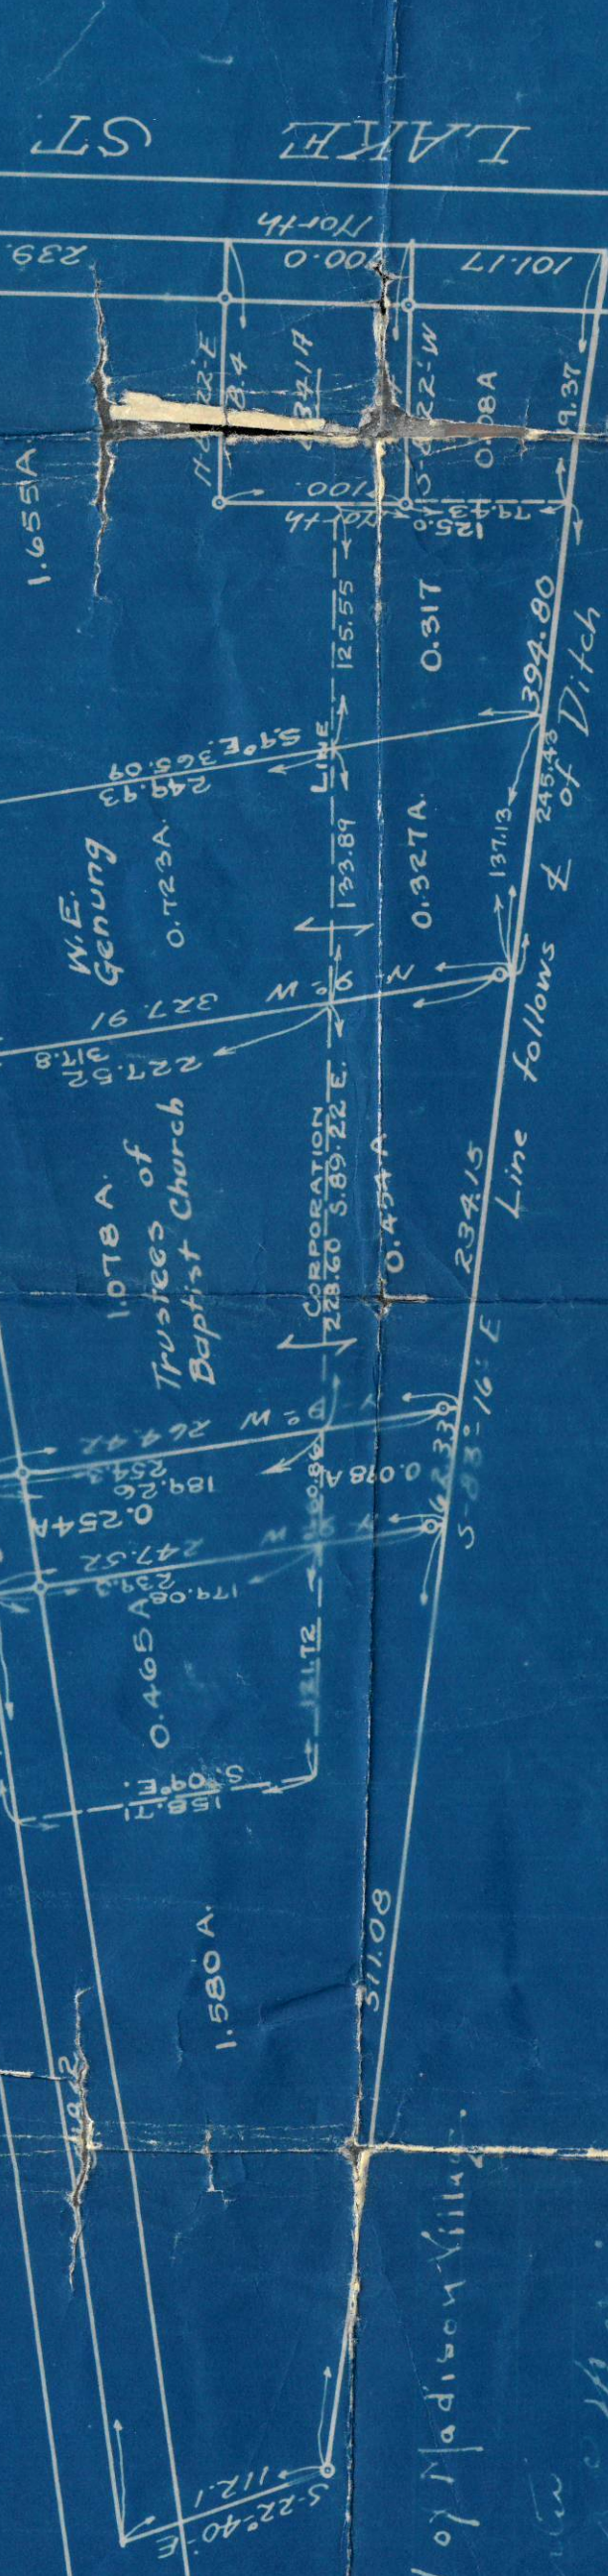

PLAT OF SURVEY FOR

C. W. GENUING

LOT 1, TRACT 3, MADISON TWP., LAKE CO., O.  
 SCALE 1" = 100'

JUNE, 1924.

Plat supplemented  
 Sept. 29, 1928

Crobbs & Follerton, Civil Engineers,  
 Painesville, Ohio.

F.B. #43 P. 77  
 Plat. Had #18

LAKE ST

Council of Madison Village.

*J. Mason*  
*W. E. Genuing*  
*W. F. Follerton*  
*W. E. Genuing*