
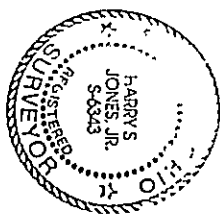


JOHN BENDISLEE  
Yoc. 456-BE. 205  
3A-13A-27

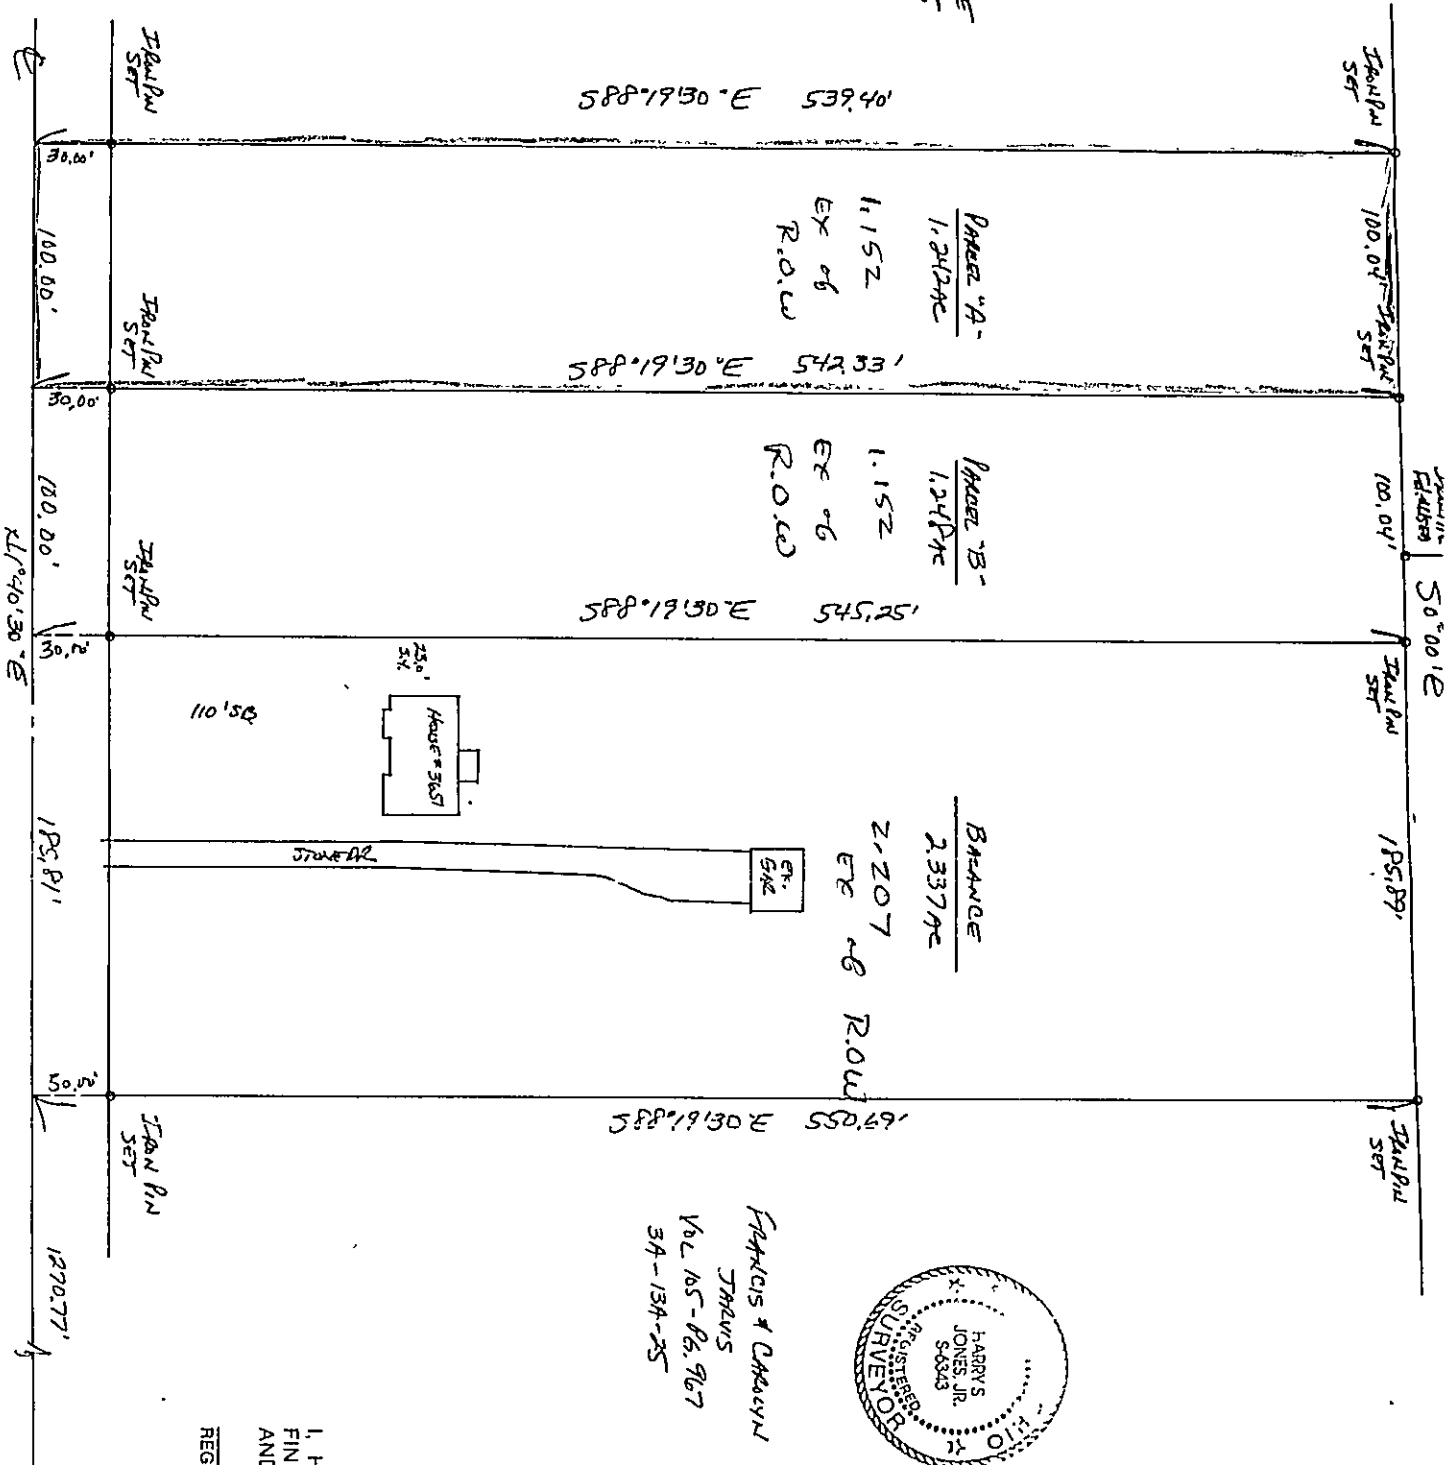

FRANCIS & CAROLYN  
TALVIS  
Vol 105-B, 967  
3A-13A-25

|             |            |      |  |
|-------------|------------|------|--|
| SUBDIVISION | VOL. - PG. | NAME |  |
| SUBLOT NO.  | STREET     |      |  |

|                      |             |   |  |
|----------------------|-------------|---|--|
| SANITARY             | MANHOLE     |   |  |
| STORM                | MANHOLE     | ● |  |
| INLET OR CATCH BASIN |             | ■ |  |
| HYDRANT              |             | ⊙ |  |
| EXISTING CONTOURS    |             |   |  |
| PROPOSED CONTOURS    |             |   |  |
| EXIST. ELEV.         | 100.0       |   |  |
|                      | 100.0       |   |  |
|                      | PROP. ELEV. |   |  |

ALL BOUNDARY DATA SHOWN WAS O  
SUBDIVISION PLAT OR OTHER PUBLIC  
LOCATIONS AS SHOWN OF ADJACENT WE  
LAKE COUNTY HEALTH DEPARTMENT

## DESIGN CERT

THIS PLAT WAS PREPARED  
TO THE BEST OF MY KNOW  
*Barney*  
NAME SURVEYOR  
CHECK

NO OF BEDROOMS  
BATHROOMS  
TE TO NEAREST STREET  
SUBLOT NO. & PLACED  
SURROUNDING OWNERS  
BLDG DIMENSIONS FIN. DR.  
BLDG TIES FLR. GRADES  
APRON TYPE WIDTH THICKNESS  
SIDEWALK TYPE WIDTH THICKNESS  
CULVERT TYPE DIA. LENGTH  
ROCK OUTCROPPINGS

| REVISIONS |      |
|-----------|------|
| NO        | DATE |
| 1         | BY   |
| 2         |      |
| 3         |      |
| 4         |      |
| 5         |      |

BABCOCK •

|                    |                  |
|--------------------|------------------|
| DRAWN BY <i>AT</i> | CHK'D. <i>AT</i> |
| GHEW <i>WJ</i>     | GHEW <i>WJ</i>   |

"AS BUILT" CERTI  
I, HEREBY CERTIFY THAT THE CIRC  
FINISH GRADES CHECKED IN THE FIELD  
AND ARE CORRECT TO THE BEST OF

**REGISTERED SURVEYOR**

Robert R. Ruse  
Rosa

Monument  
Co/Idaho Pul  
Fed 4/15/57

**NO FLAT REQUIRED**

Approved by JS  
Lake County Planning Commission  
Log No. 3669-PE Date 2/2/97