


BASIS OF BEARINGS ASSUMED ALONG LOT LINE
NORTH 00°-30'-00" EAST

SANDRA KLYN LANG
VOLUME 721 PAGE 227

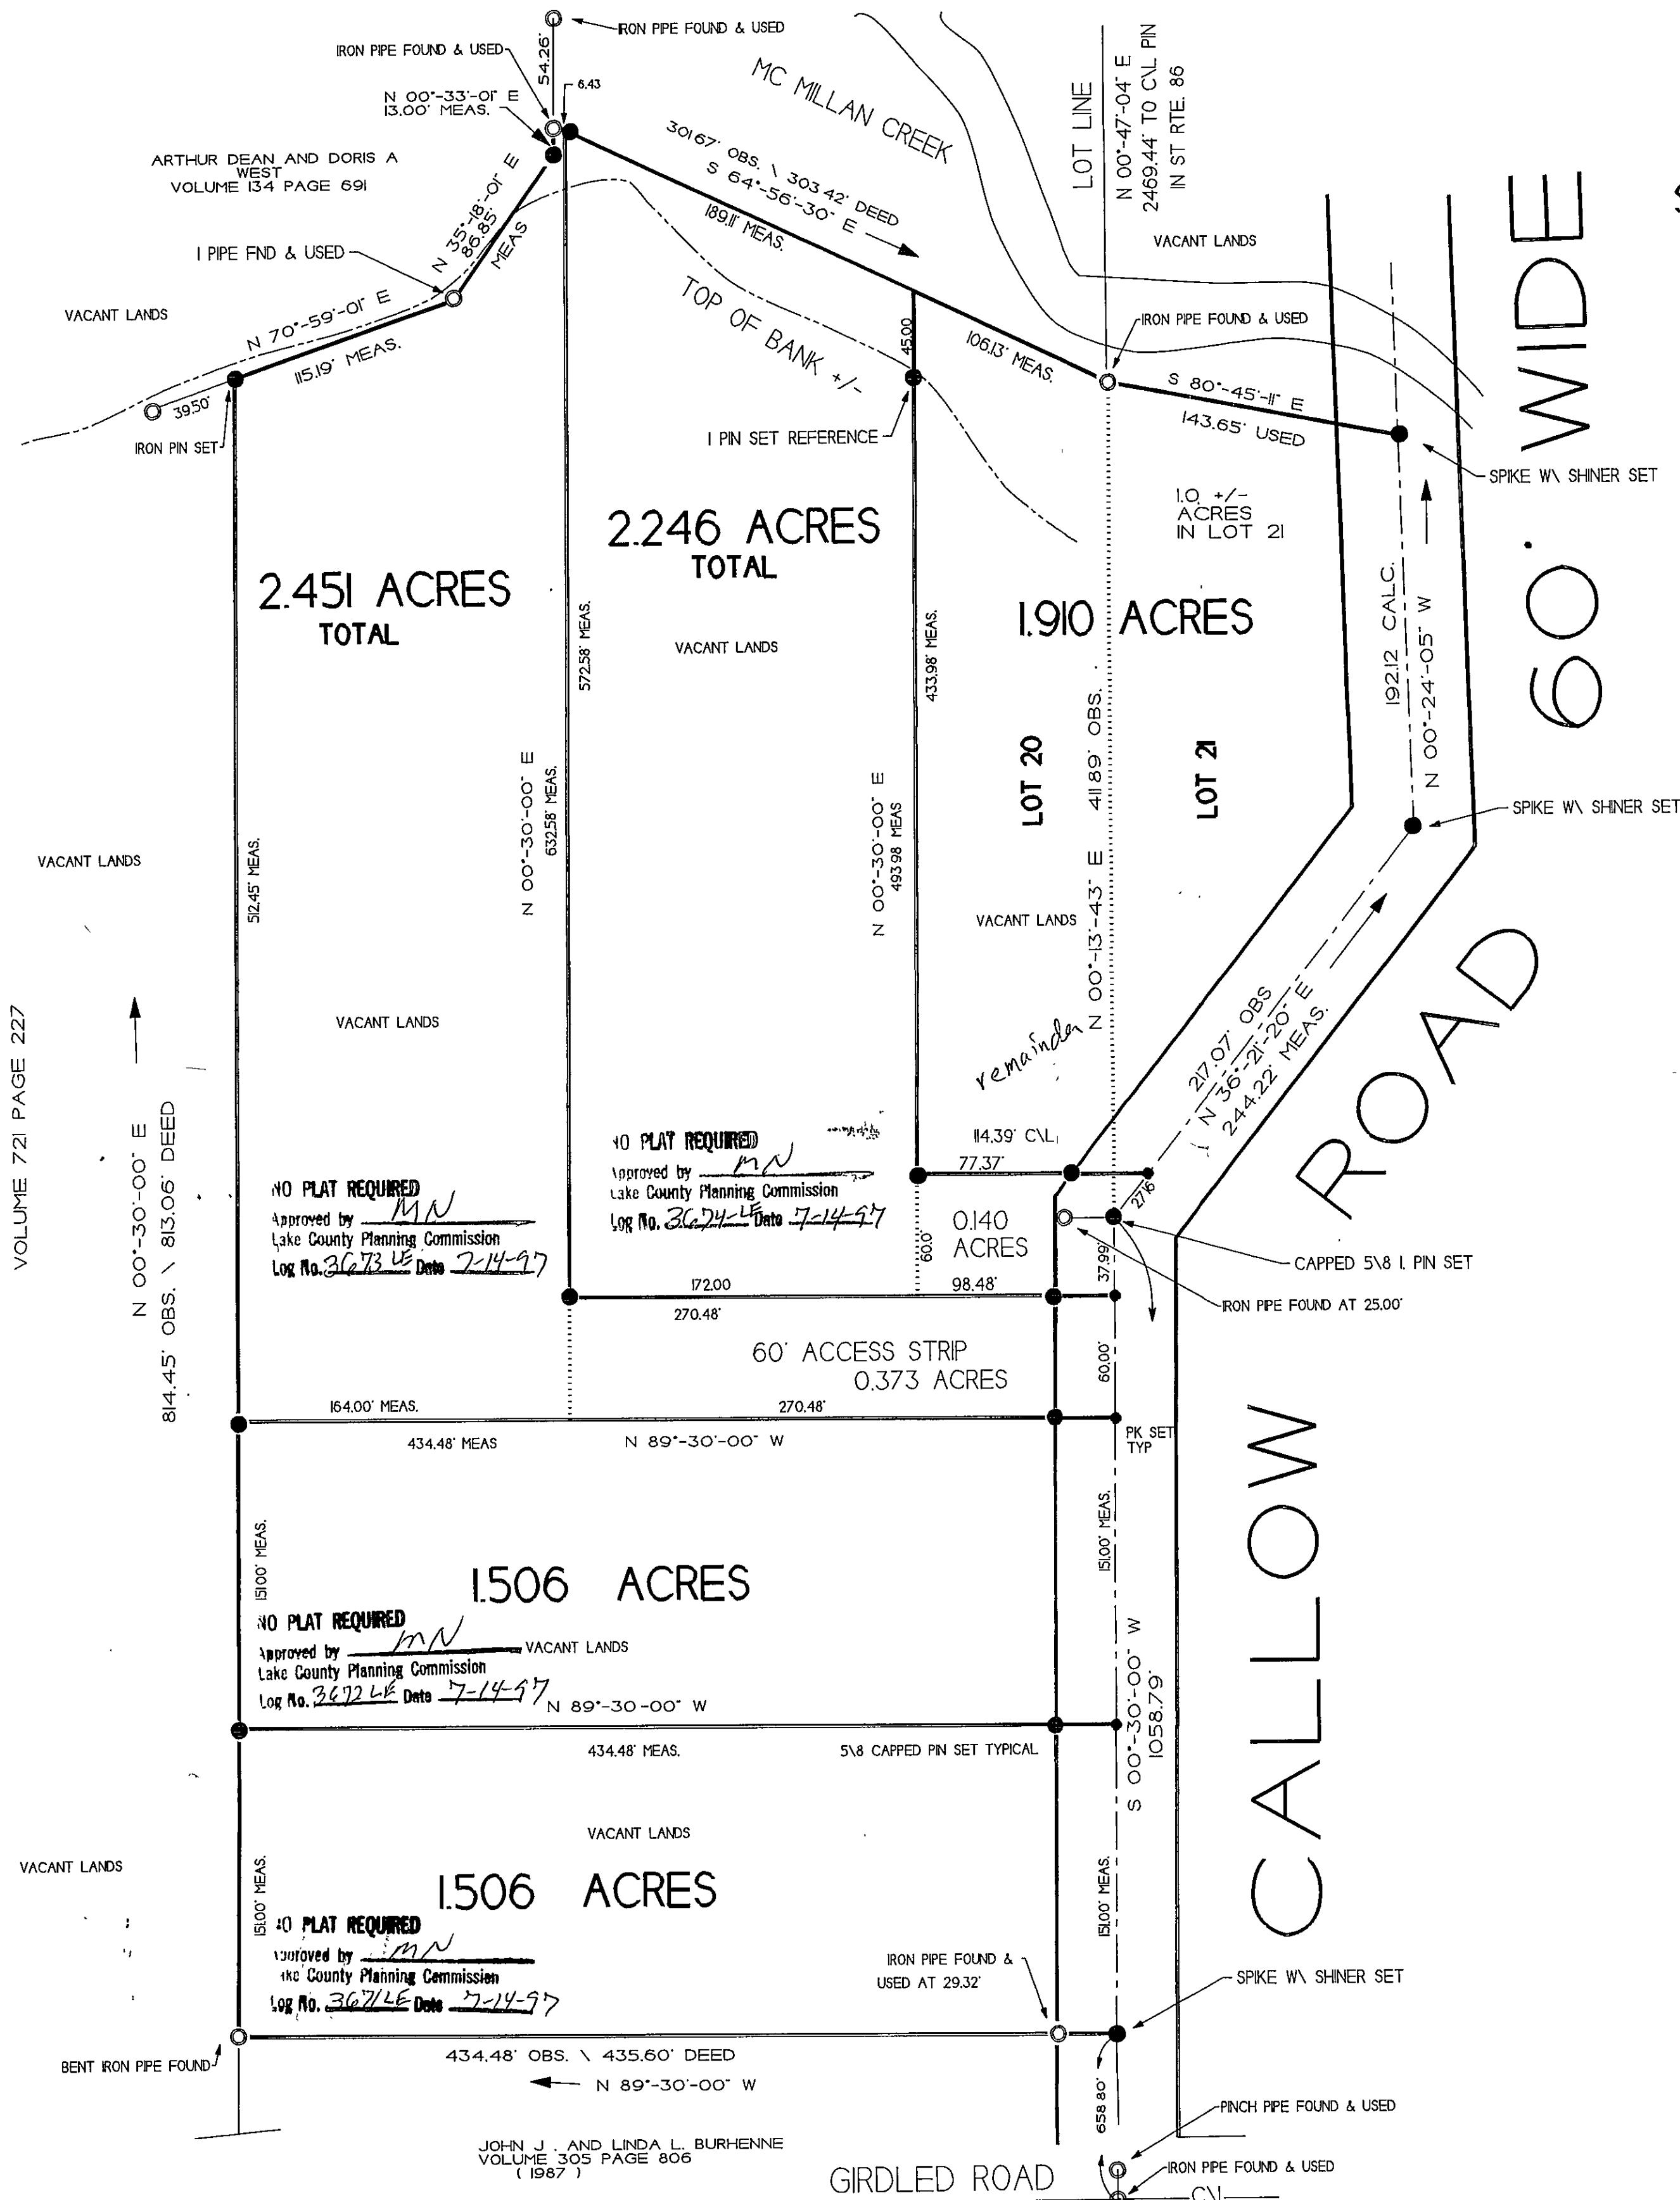


SURVEY OF LANDS TO: MARTY AND DENISE BABIC

ALL THAT CERTAIN LANDS SITUATE IN LOTS 20 AND 21, IN LEROY TOWNSHIP NO. II,
RANGE IV, OF THE CONNECTICUT WESTERN RESERVE, COUNTY OF LAKE,
STATE OF OHIO, AS RECORDED UNDER INSTRUMENT NUMBER 970013627, IN THE OFFICE OF
THE COUNTY RECORDER FURTHER DESCRIBED.

9.618 ACRES
SURVEY TOTAL

LEGEND

- PK NAIL WITH SHINER SET
- IRON PIN MONUMENT \ FOUND \ SET
- IRON PIPE FOUND \ SET
- ⊕ MONUMENT BOX
- ⊕ UTILITY POLE
- RUNOFF DIRECTION
- POWER LINES
- DEED DEED RECITED
- OBS. OBSERVED MEASUREMENTS
- CALC. CALCULATED
- MEAS. MEASURED DISTANCE
- SURVEY AS OBSERVED IN FIELD

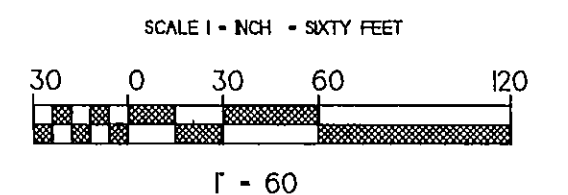

REFERENCES

CRABBS SURVEY 1923 FBK 29 PG. 26 DUFORD \ TURNER
1952 FBK 181 PG. 96 \ MARTINIC

STATE OF OHIO TIMOTHY E. STOCKER No. 7245 REGISTERED PROFESSIONAL SURVEYOR	REVISIONS	CRABBS' SURVEYING SERVICE		RELAND BUILDING 10 WEST EIRE STREET PAINESVILLE, OHIO 44077 PHONE (216) 337-1000 FAX (216) 337-1000
	TIMOTHY E. STOCKER P.S. 7245			
DRAWN BY T. E. S.	SCALE 1" = 60'	DATE APR. 1997	PRINTED 1564APLT	SHEET NO. 1-1

THIS PROPERTY SURVEY IS PURSUANT
TO CHAPTER 4733-37 OF THE OHIO
ADMINISTRATIVE CODE

JOHN J. AND LINDA L. BURHENNE
VOLUME 305 PAGE 806
(1987)