


Elaine R. Crane
Vol. 650 Pg. 893

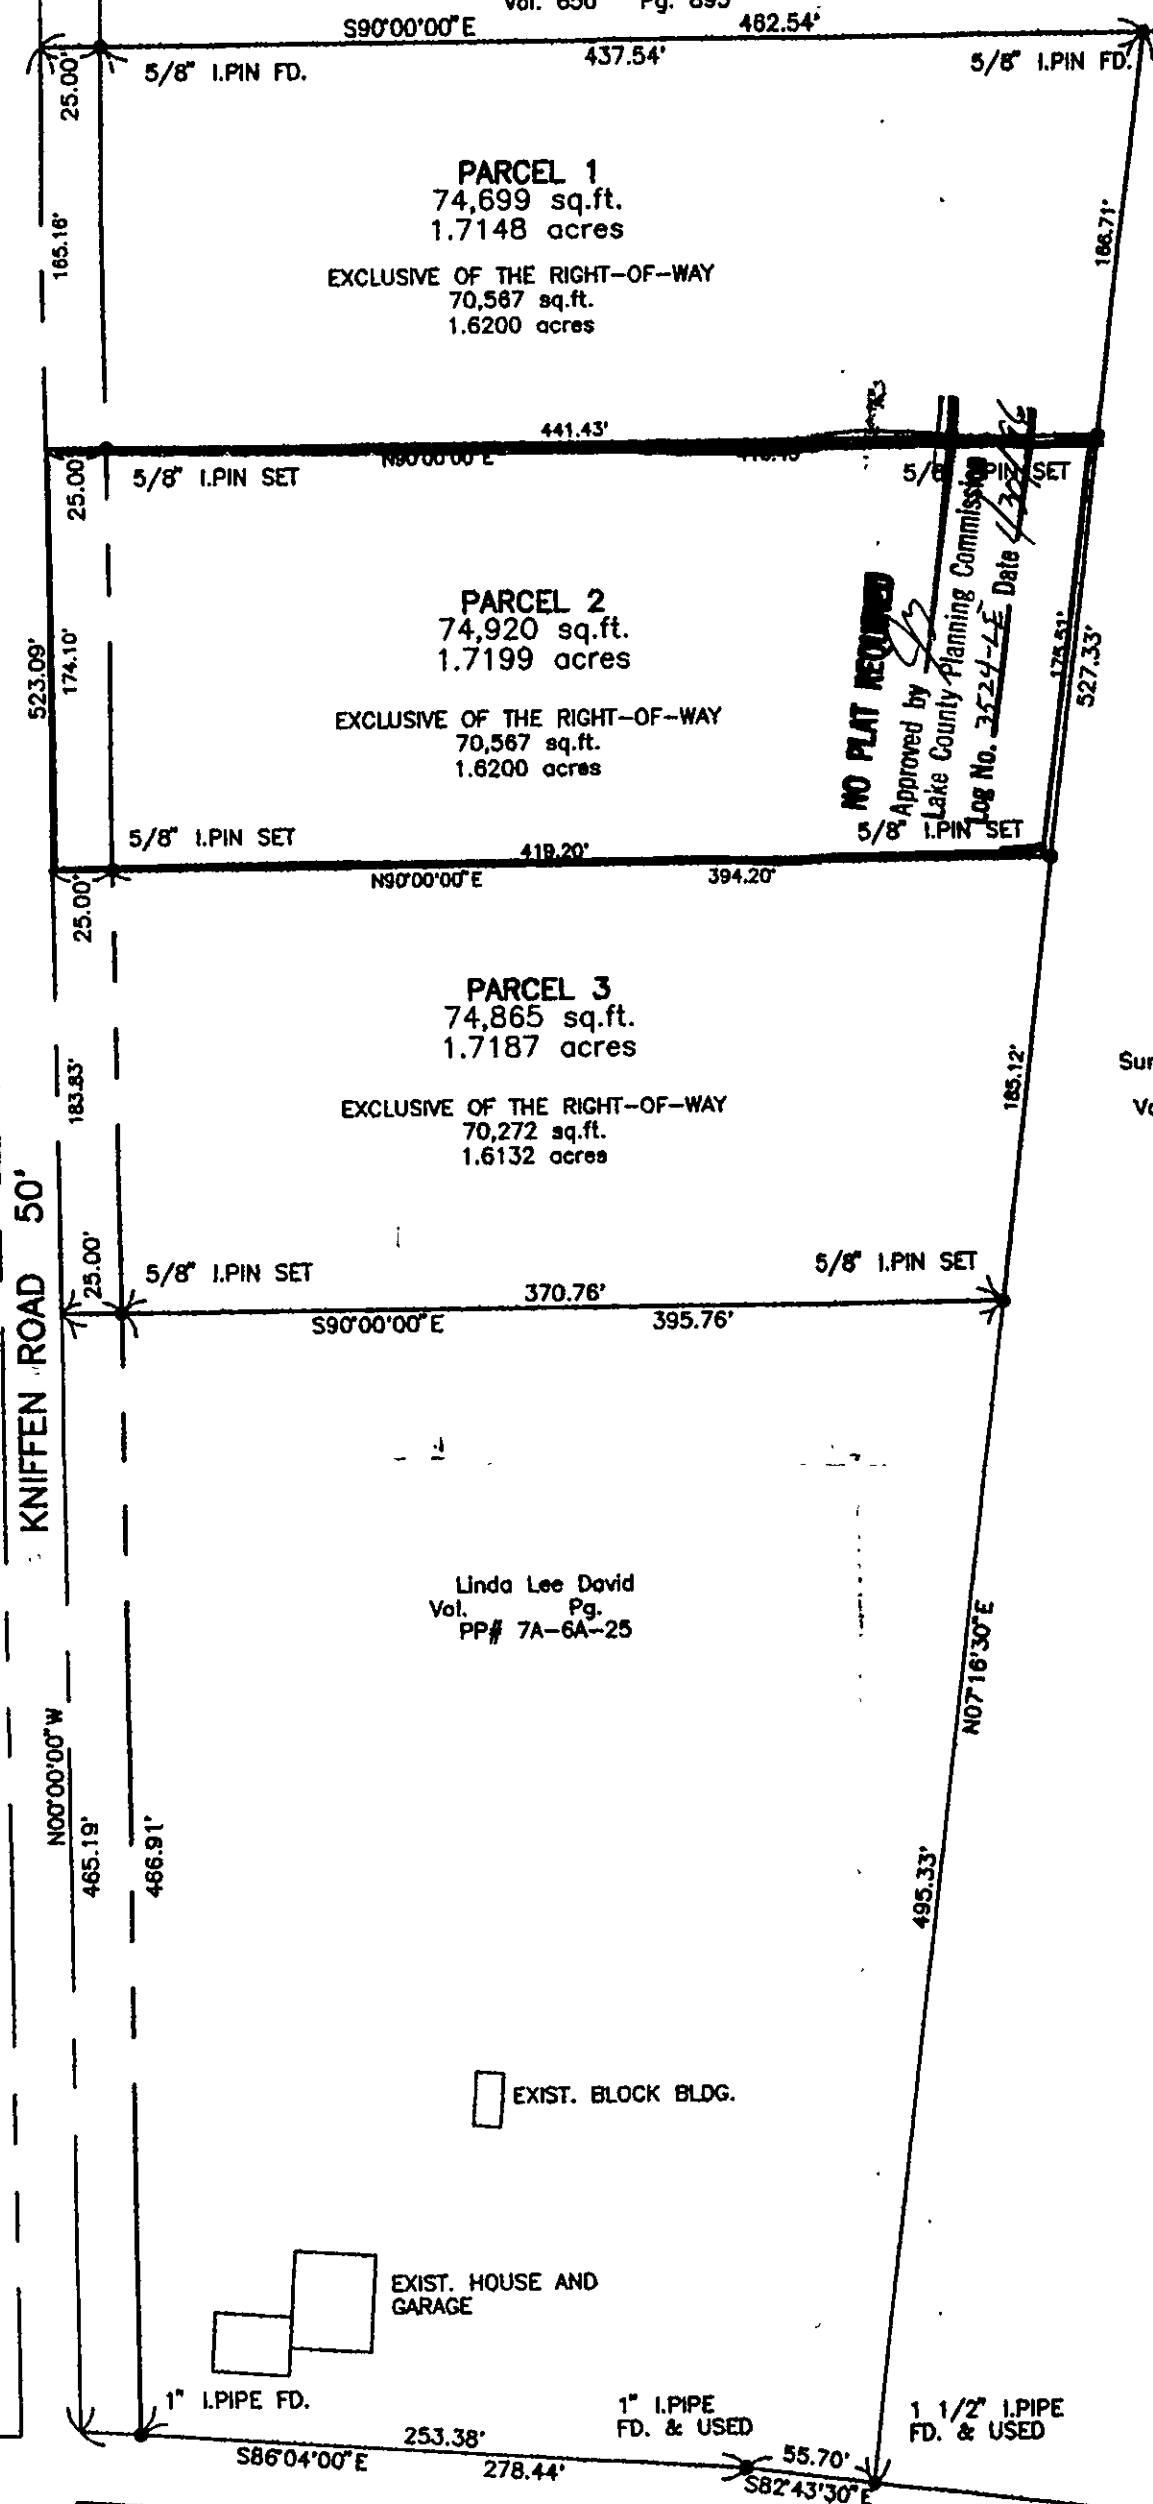


Bearings are based on Plat
Volume L Page 11 of the
Lake County Plat Records

Sublot 8
Sunshine Farms No. 2
Elizabeth Welsh
Vol. 557 Pg. 440

Linda Lee David
Vol. PP# 7A-6A-25

LOT SPLIT
OF PART OF ORIGINAL LOT 7, SUNSHINE FARMS NO. 2
AS RECORDED IN LAKE COUNTY PLAT L-1
A 5.153 ACRE PARCEL
PP.# 7A-6A-18 VOL. PG.

DISTANCES ARE GIVEN IN FEET AND DECIMAL PARTS THEREOF
UNLESS OTHERWISE NOTED. SURVEYED AUGUST 1995.
THIS PLAT WAS PREPARED BY ME AND IS CORRECT
TO THE BEST OF MY KNOWLEDGE AND BELIEF

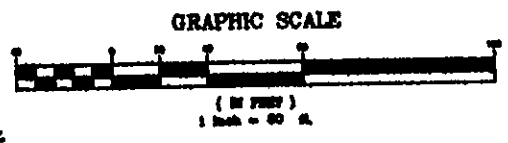

DAVID A. RAPP
OHIO REG. No. 7597