


SURVEY OF LANDS TO:

ROBERT J. AND SHIRLEY E. REED

ALL THAT CERTAIN LANDS SITUATE IN LOT 33 LEROY TOWNSHIP NUMBER 10,
RANGE VII WEST IN THE CONNECTICUT WESTERN RESERVE
SURVEY, COUNTY OF LAKE, STATE OF OHIO.
DESCRIBING THE REMAINING LANDS TO SAID
ROBERT J. REED, ET. UX., AS RECORDED UNDER LAKE COUNTY INSTRUMENT
NUMBER 970034925 IN THE OFFICE OF THE COUNTY RECORDER.

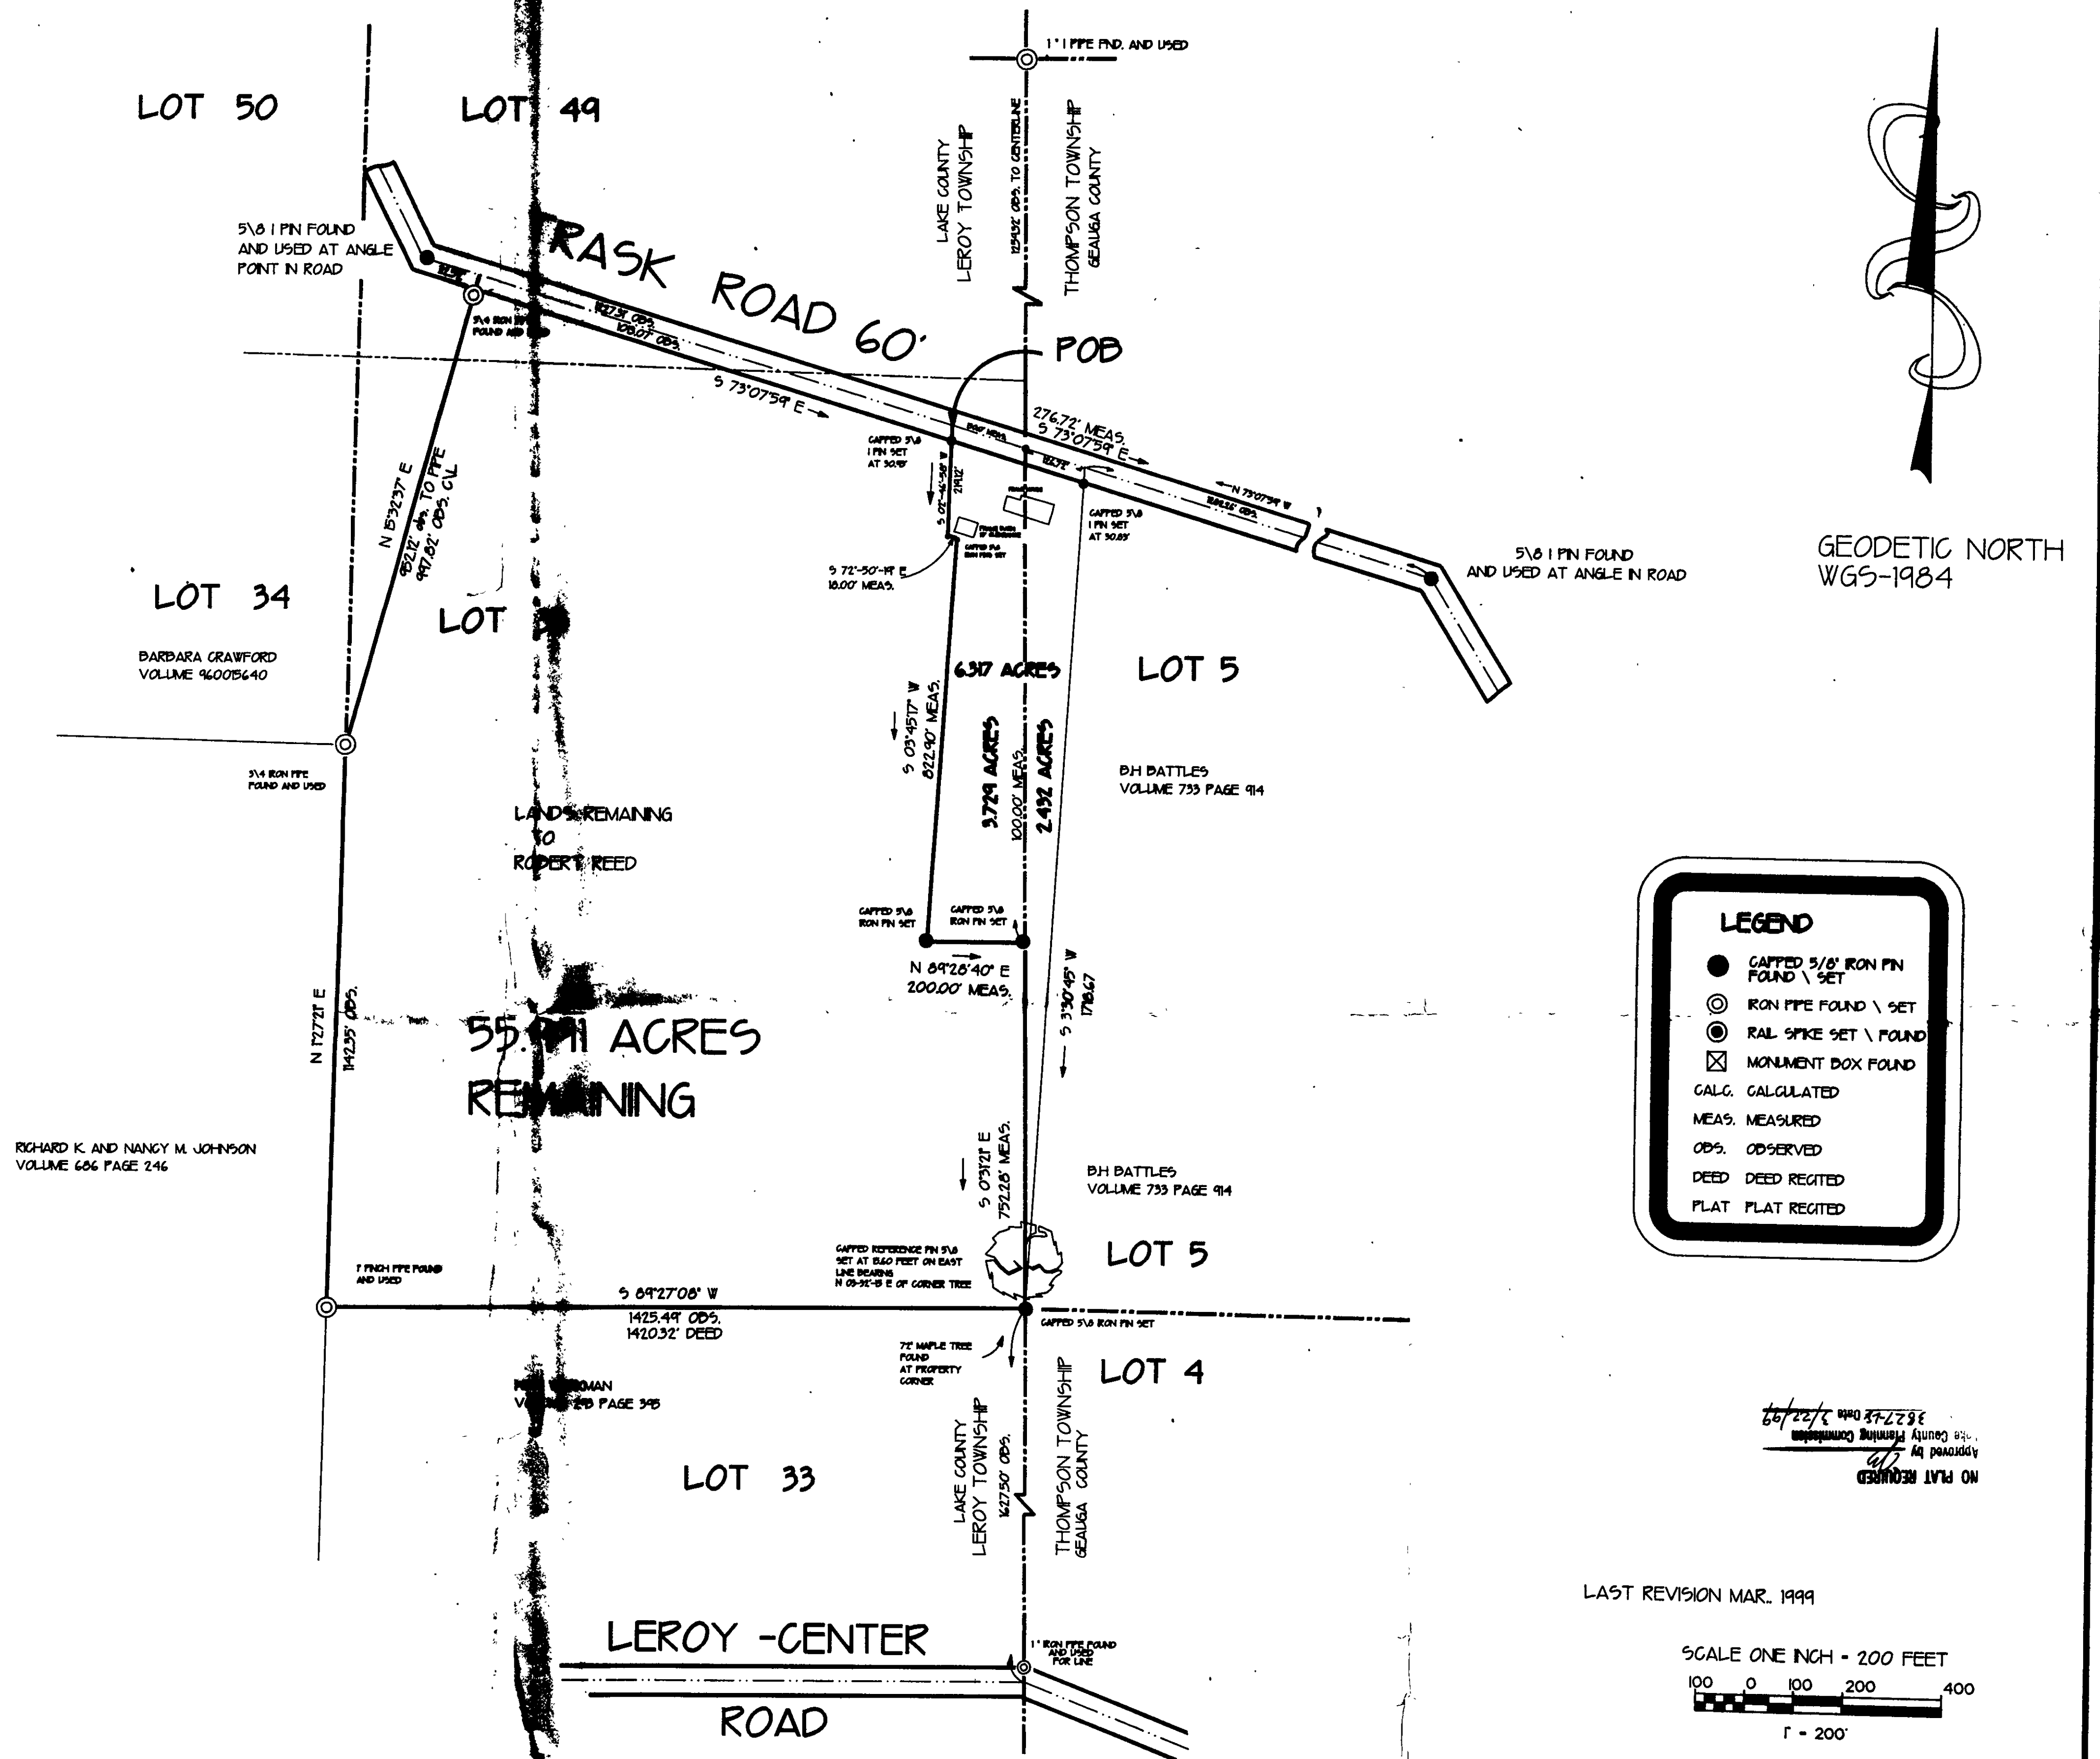

THIS SURVEY IS MADE IN ACCORDANCE
WITH CHAPTER 4733 OHIO ADMINISTRATIVE
CODE.

