


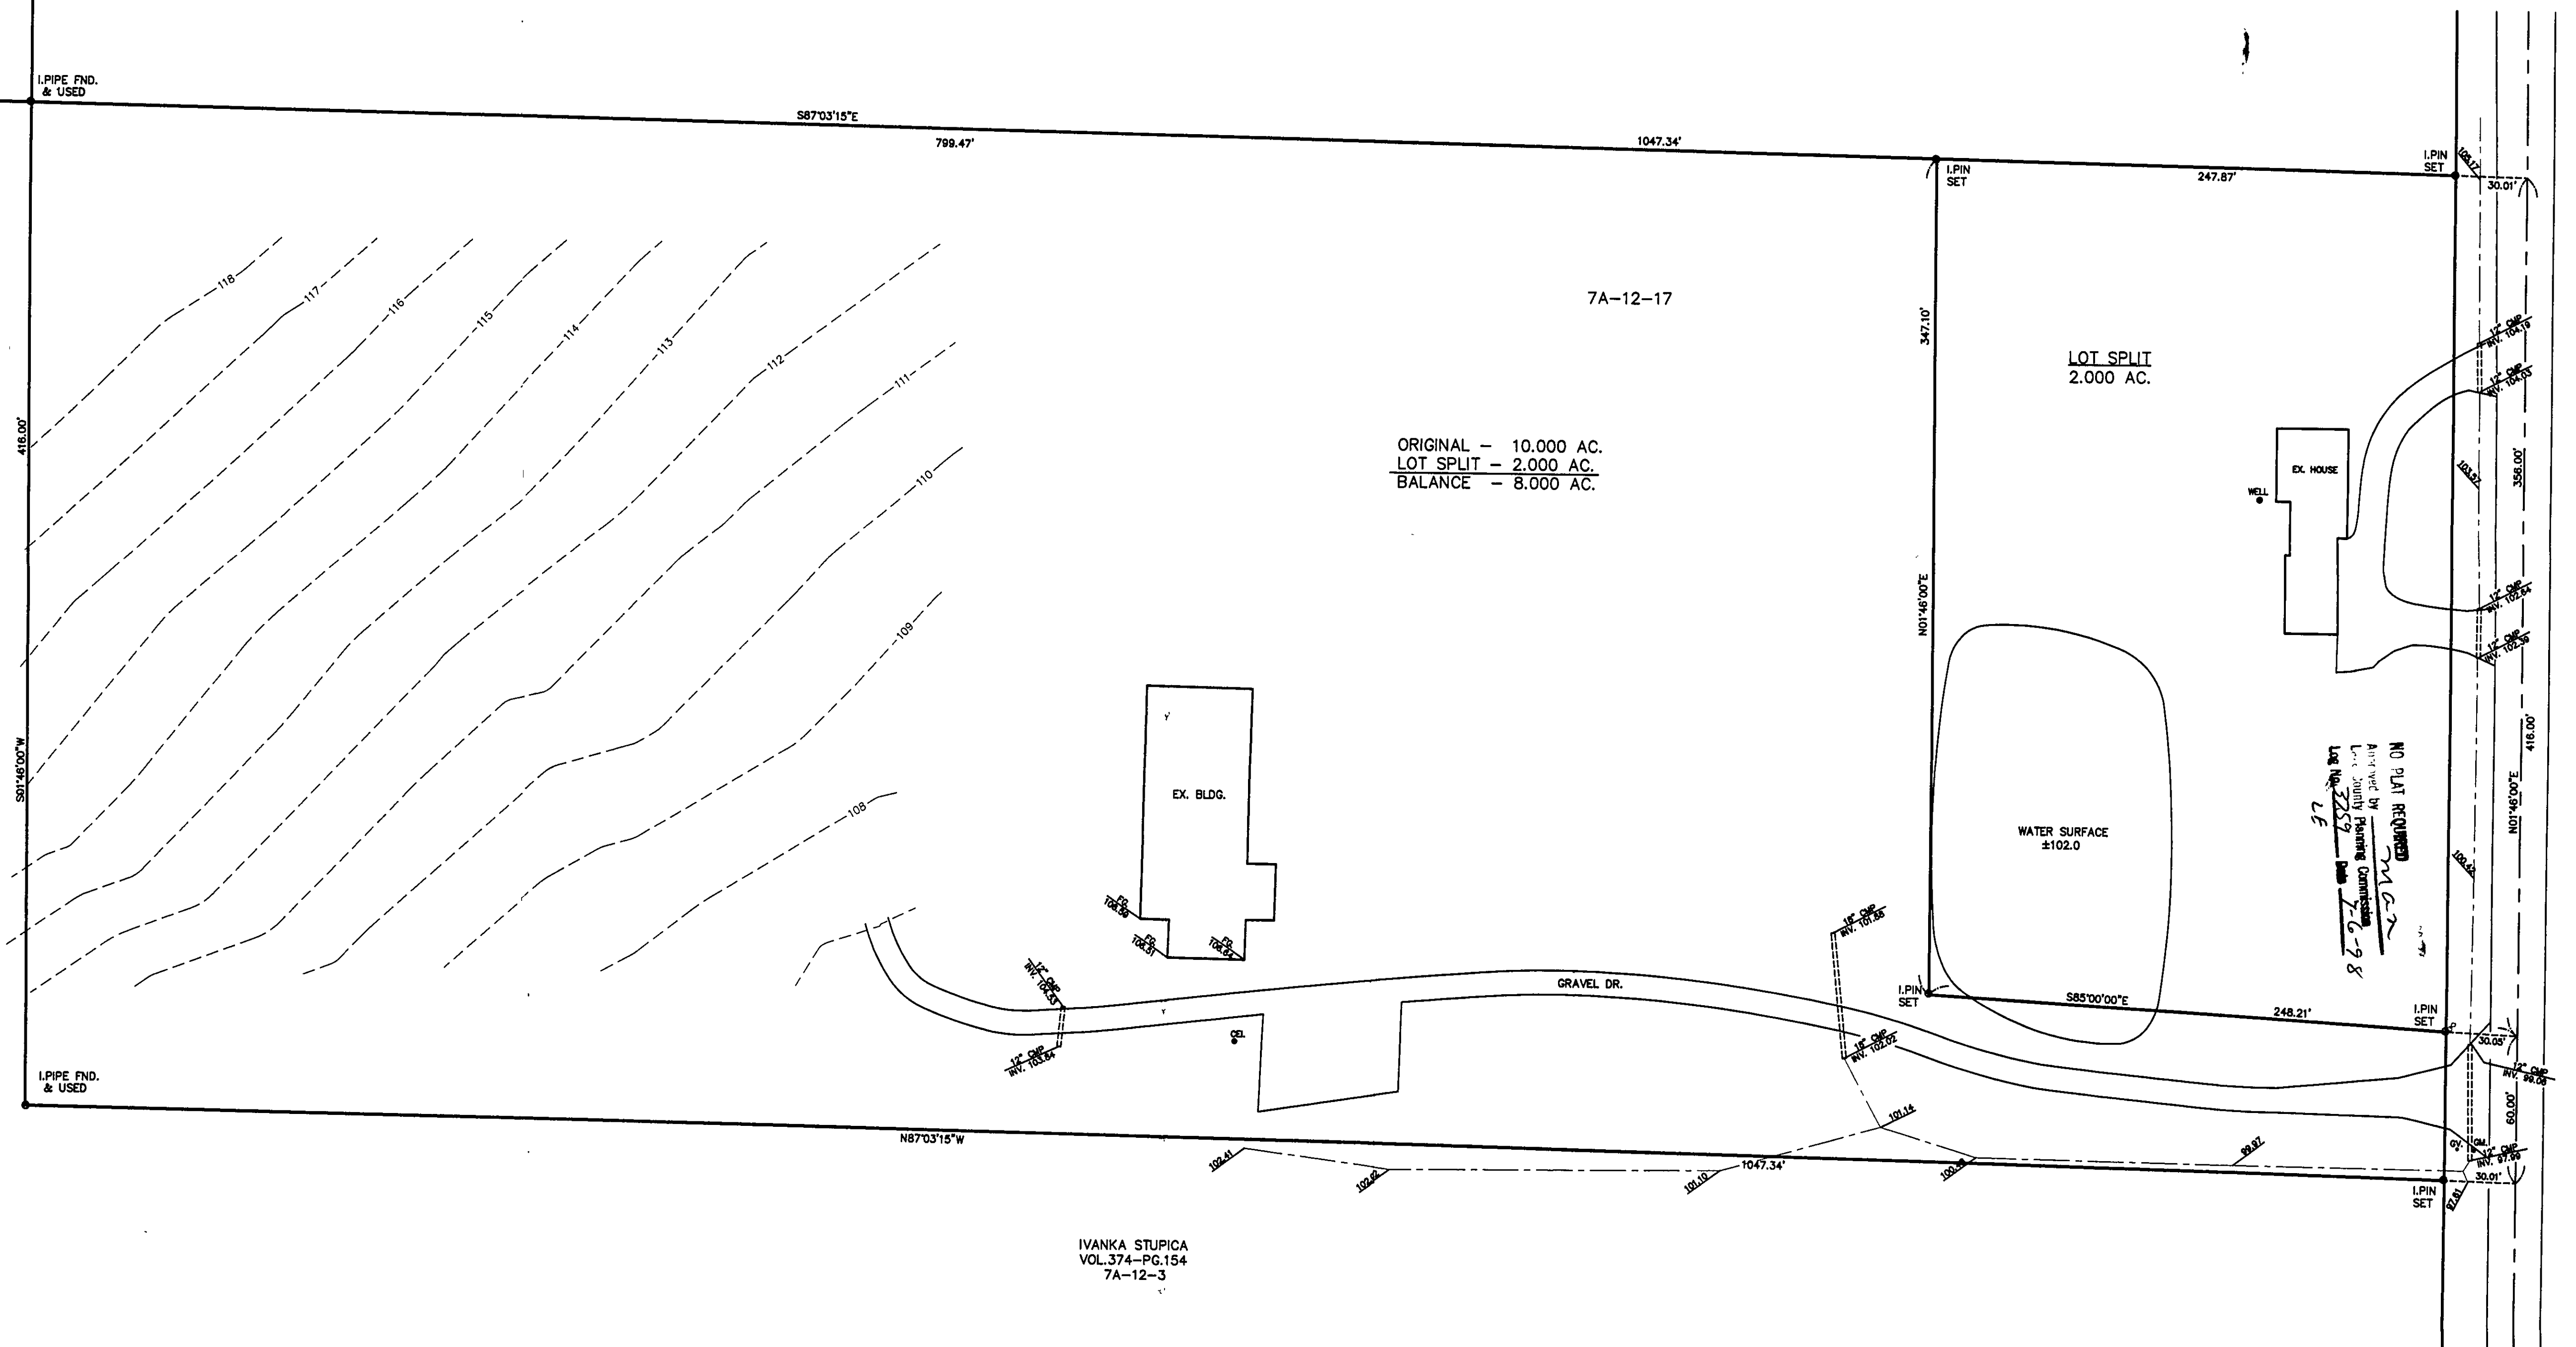

THE CLEVELAND ELECTRIC
ILLUMINATING CO.
VOL. 839-PG. 828
7A-12-10

CEL. CO.
VOL. 836-PG. 1128
7A-12-25



TBM-PK SET @ NW CORNER
ELEV. = 100.00



REV NO.	DESCRIPTION	DATE	BY	CHK'D

bj BABCOCK, JONES AND ASSOCIATES, INC
CIVIL ENGINEERS - SURVEYORS - LAND PLANNERS
PAINESVILLE OHIO 44077

DATE 6/16/98
DESIGN BY H.J.
DRAWN BY T.R.
APPROVED BY H.J.

LOT SPLIT
FOR
LEE SCAIFE
PAINES ROAD LEROY TOWNSHIP LAKE COUNTY

SCALE 1"=40'
JOB NO 98-150
SHEET 1 OF 1