


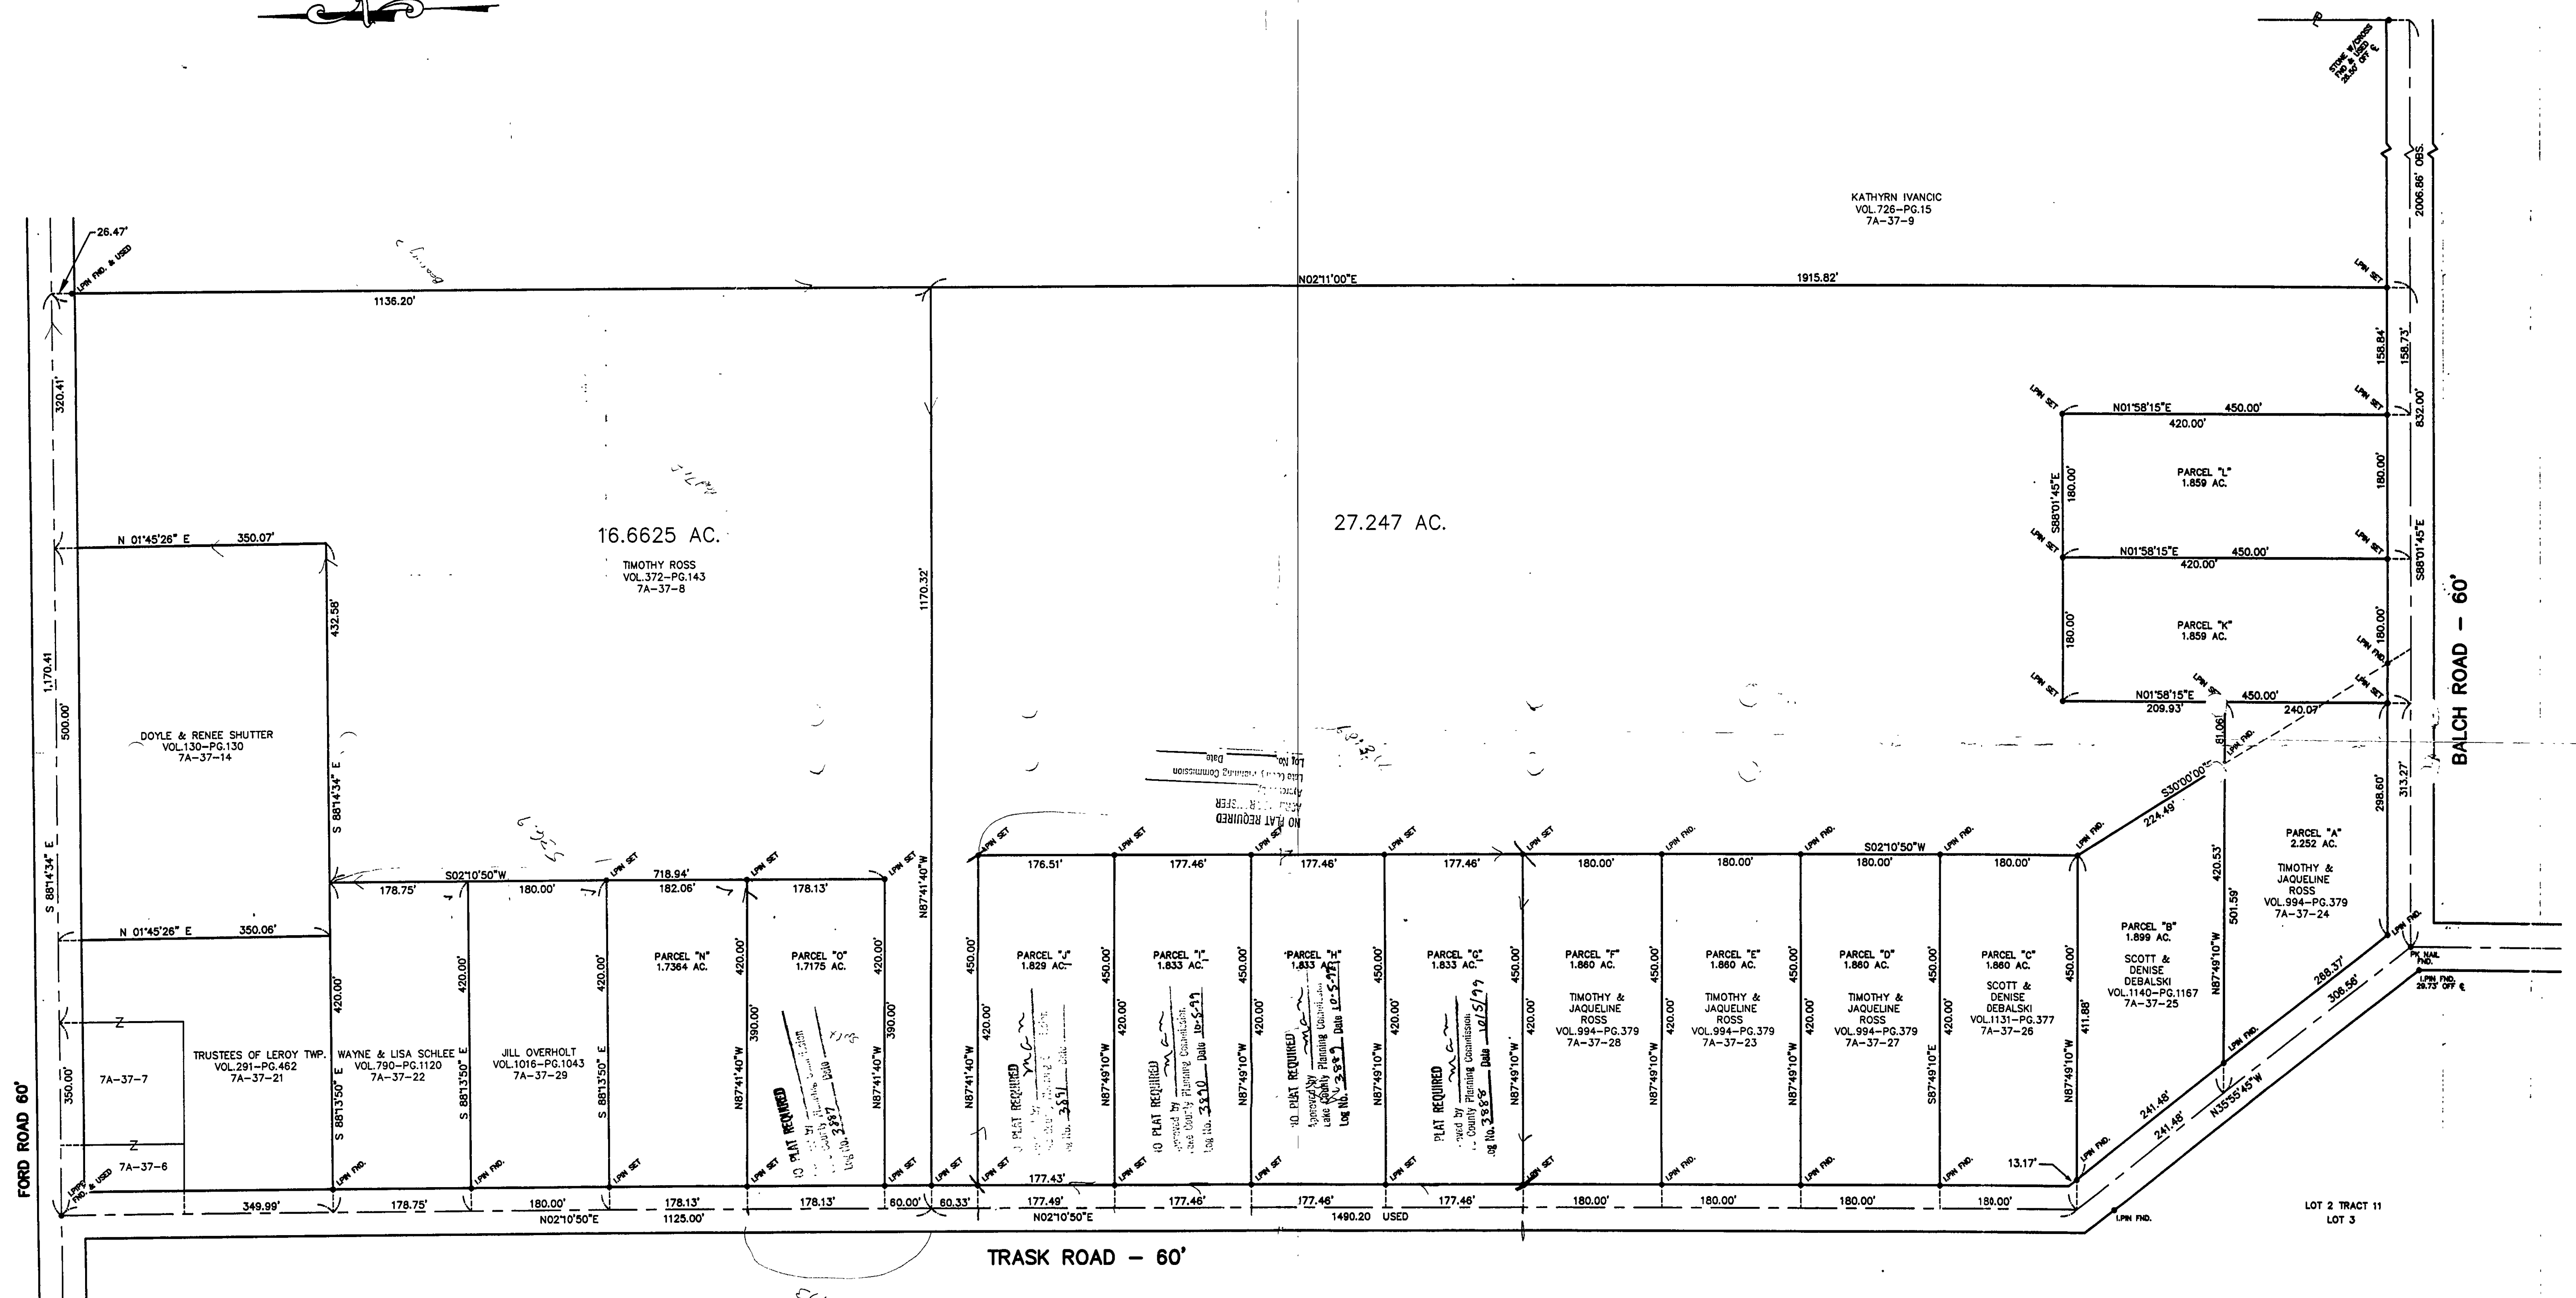

REV NO.	DESCRIPTION	DATE	BY	CHK'D
1	REVISE LOTS	12/14/98	T.R.	H.J.
2	REVISE LOTS	2/17/99	T.R.	H.J.
3	REVISE LOTS	3/22/99	T.R.	H.J.
4	REVISE LOTS	4/18/99	T.R.	H.J.
5	REVISE LOTS	6/17/99	T.R.	H.J.

b2

BABCOCK, JONES AND ASSOCIATES, INC
CIVIL ENGINEERS – SURVEYORS – LAND PLANNERS
PAINESVILLE OHIO 44077

DATE	6/24/98
DESIGN BY	H.J.
DRAWN BY	T.R.
APPROVED BY	H.J.

PLAT OF SURVEY
FOR
TIM ROSS
BEING A PART OF ORIGINAL LOT 2
IN THE CONNECTICUT WESTERN RESERVE
LEROY TOWNSHIP, LAKE COUNTY, OHIO

SCALE 1"=100'

DRAWING NO 98-188

SHEET 1 OF 1

