


PLAT OF SURVEY AND DIVISION  
of the  
**BAKER FARM**

Lots 13 & 14 Leroy Twp., Lake Co., Ohio  
Scale 1" = 200' Nov. 13, 1940

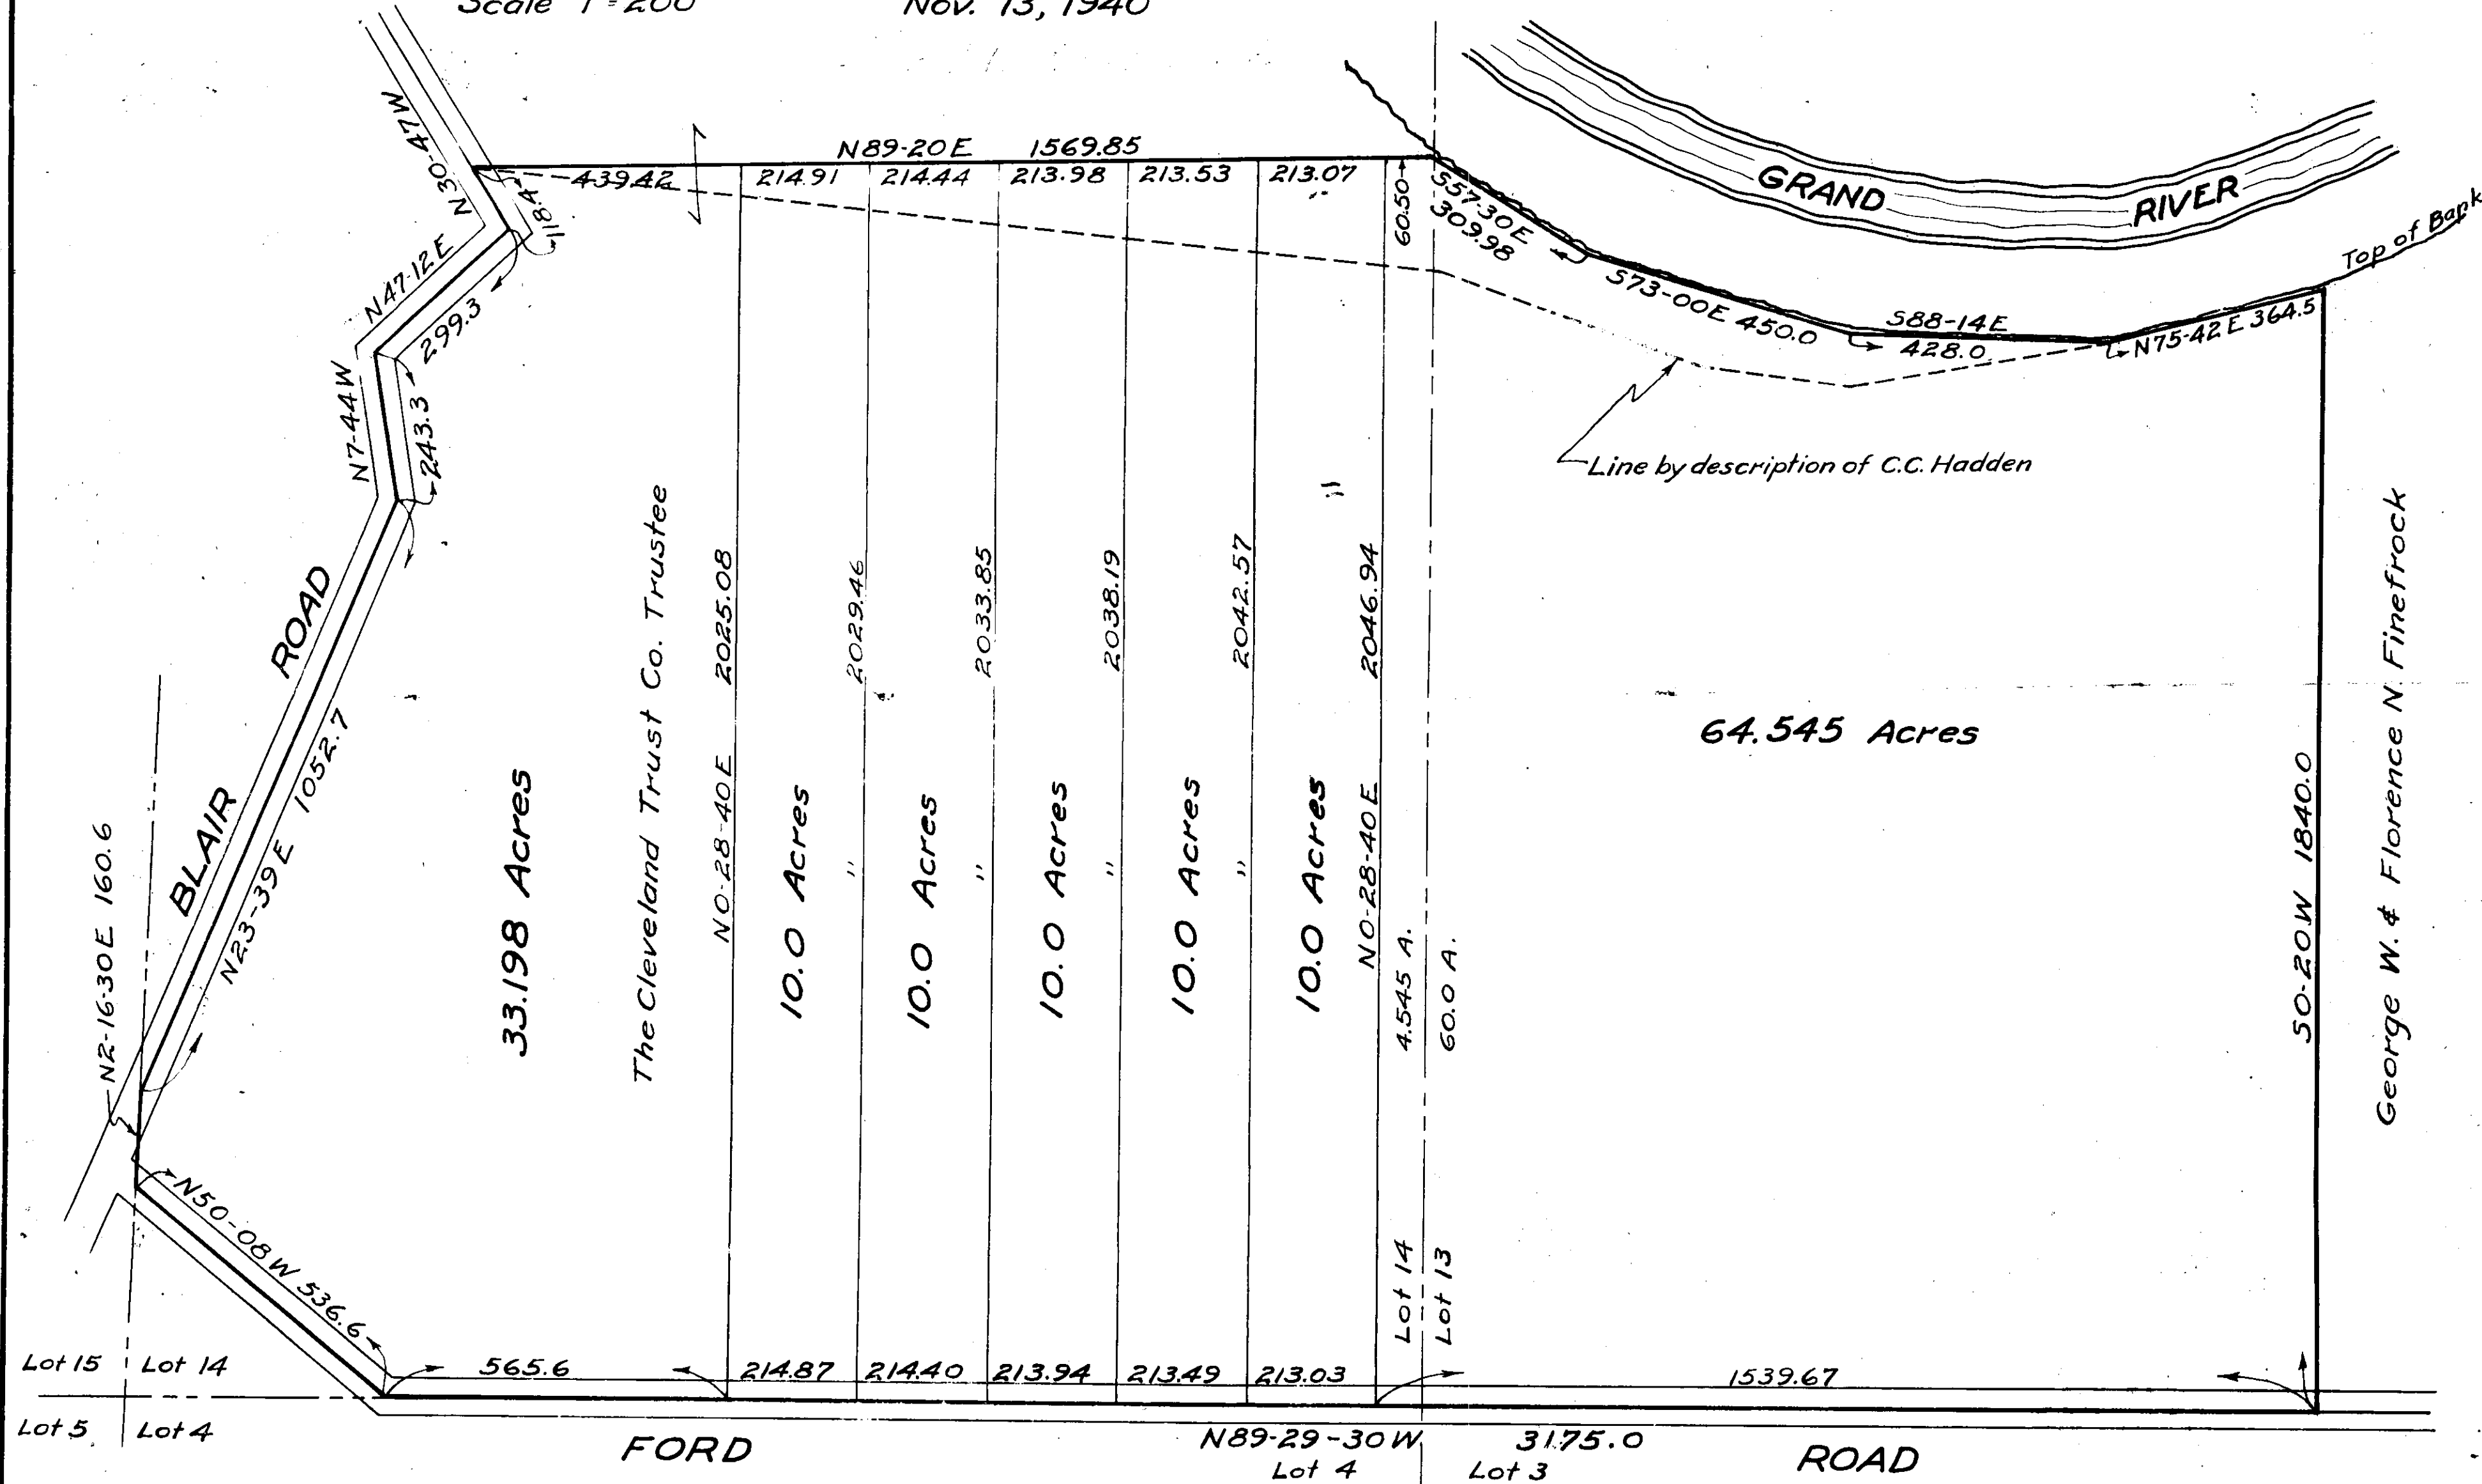

The Cleveland Trust Co. Trustee

George W. & Florence N. Finefrock

64.545 Acres

FORD

ROAD

N 89-29-30 W 31.75.0  
Lot 4 Lot 3

Lot 15 Lot 14  
Lot 5 Lot 4

Lot 14  
Lot 13

50-20 W 1840.0

Line by description of C.C. Hadden

Top of Bank

GRAND RIVER

BLAIR ROAD

N 2-16-30 E 160.6

N 23-39 E 1052.7

N 7-44 W 243.3

N 47-12 E 299.3

N 30-47 W 111.1

439.42

214.91

214.44

213.98

213.53

213.07

60.50

557.30 E 309.98

573-00 E 450.0

588-14 E 428.0

N 75-42 E 364.5

33.198 Acres

10.0 Acres

10.0 Acres

10.0 Acres

10.0 Acres

10.0 Acres

N 0-28-40 E 2046.94

4.545 A.

60.0 A.

N 0-28-40 E 2025.08

2029.46

2033.85

2038.19

2042.57

565.6

214.87

214.40

213.94

213.49

213.03

1539.67