


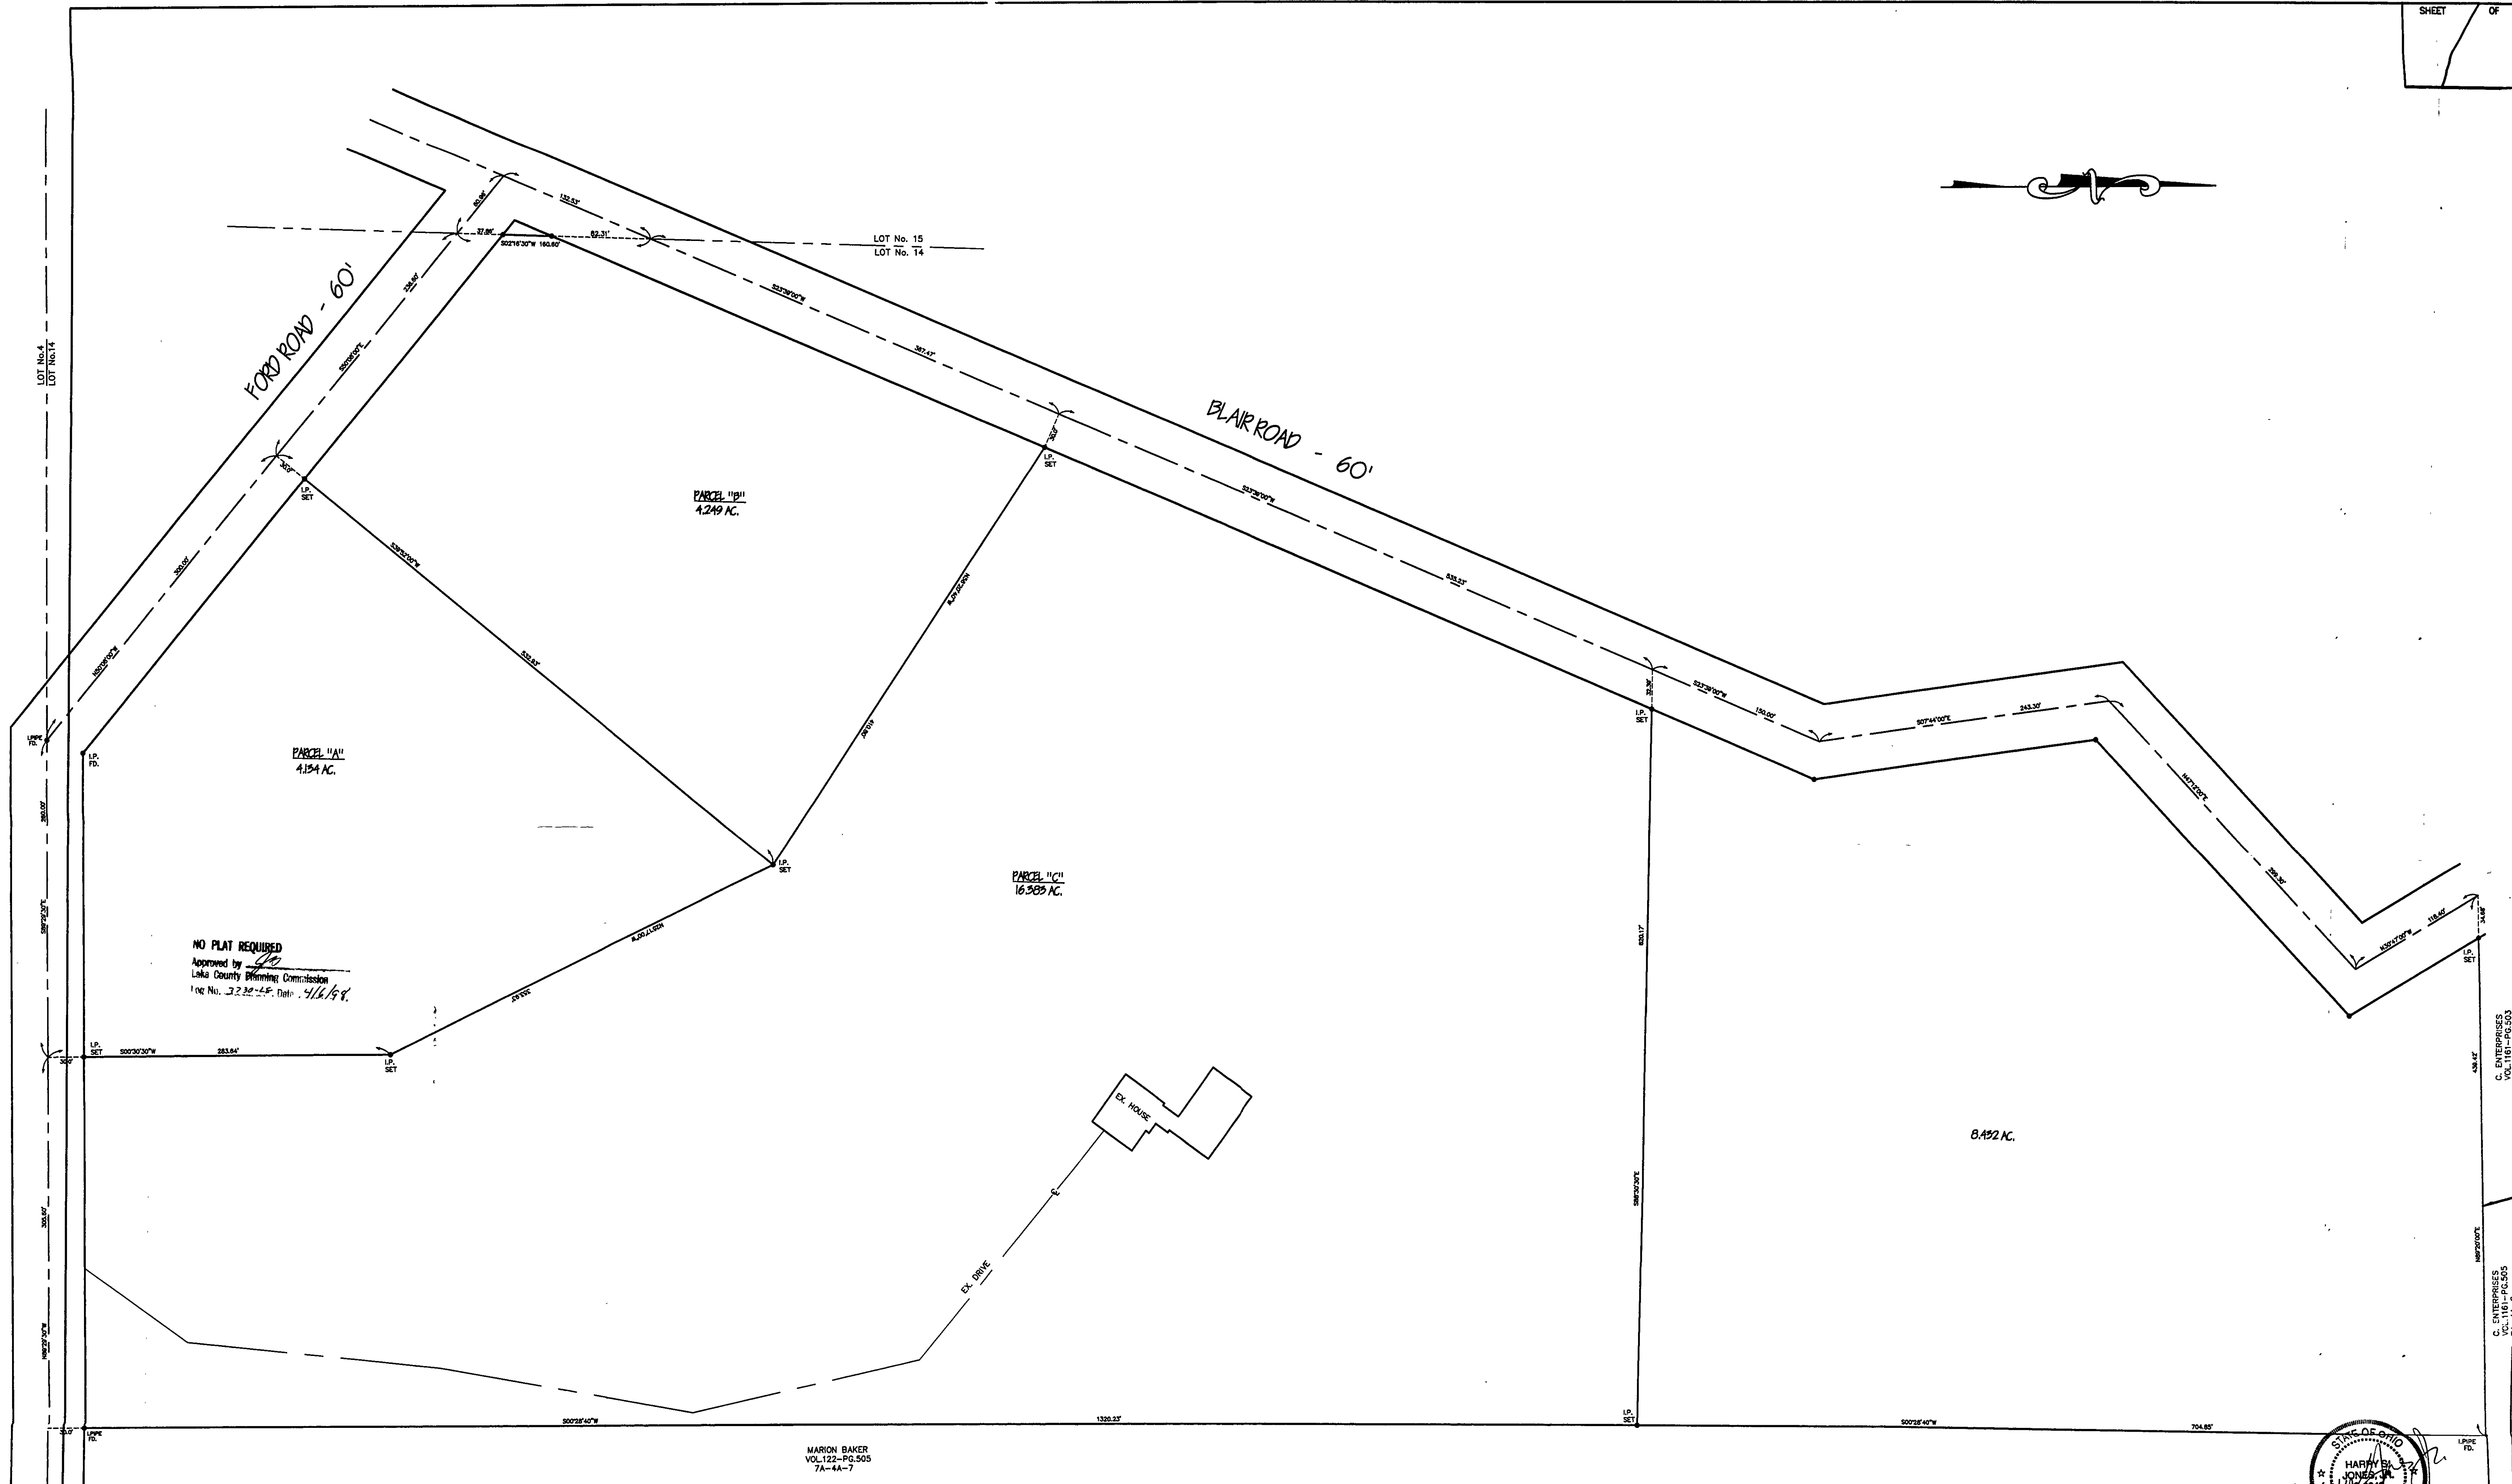

NO PLAT REQUIRED
Approved by _____
Lake County Planning Commission
Log No. 3222-48, Date: 4/16/98


MARION BAKER
VOL. 122-PG. 505
7A-4A-7

REV. NO.	DESCRIPTION	DATE	BY	CHK'D

bj BABCOCK, JONES AND ASSOCIATES, INC
CIVIL ENGINEERS - SURVEYORS - LAND PLANNERS
PAINESVILLE OHIO 44077

DATE 1/11/98
DESIGN BY H.J.
DRAWN BY T.R.
APPROVED BY H.J.

PLAT OF SURVEY
FOR
KEN PRESTON
BLAIR ROAD LEROY TOWNSHIP LAKE COUNTY

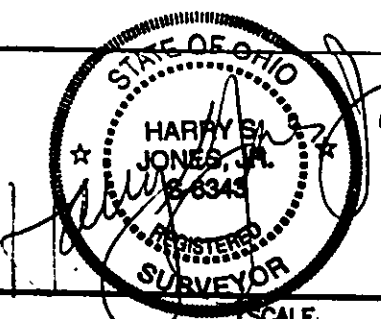

SCALE 1"=60'
JOB NO 93-265
SHEET 1 OF 1