




7001 CENTER STREET MENTOR OHIO 44060
216-974-0555

FAX 974-5054



SURVEYORS and ENGINEERS
Civil Engineering - Land Surveying

NO PLAT REQUIRED
Approved by
Lake County Planning Commission
Ord. No. Co. 373 Date 4/19/06

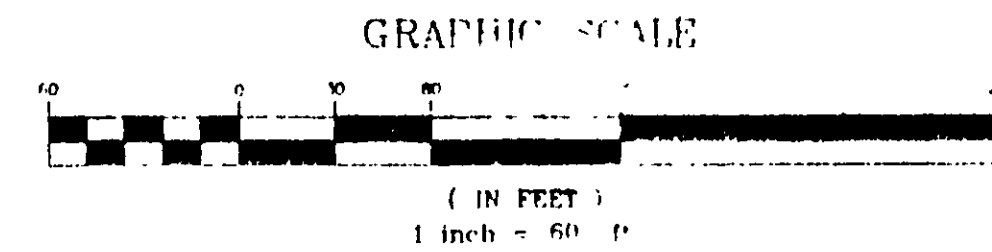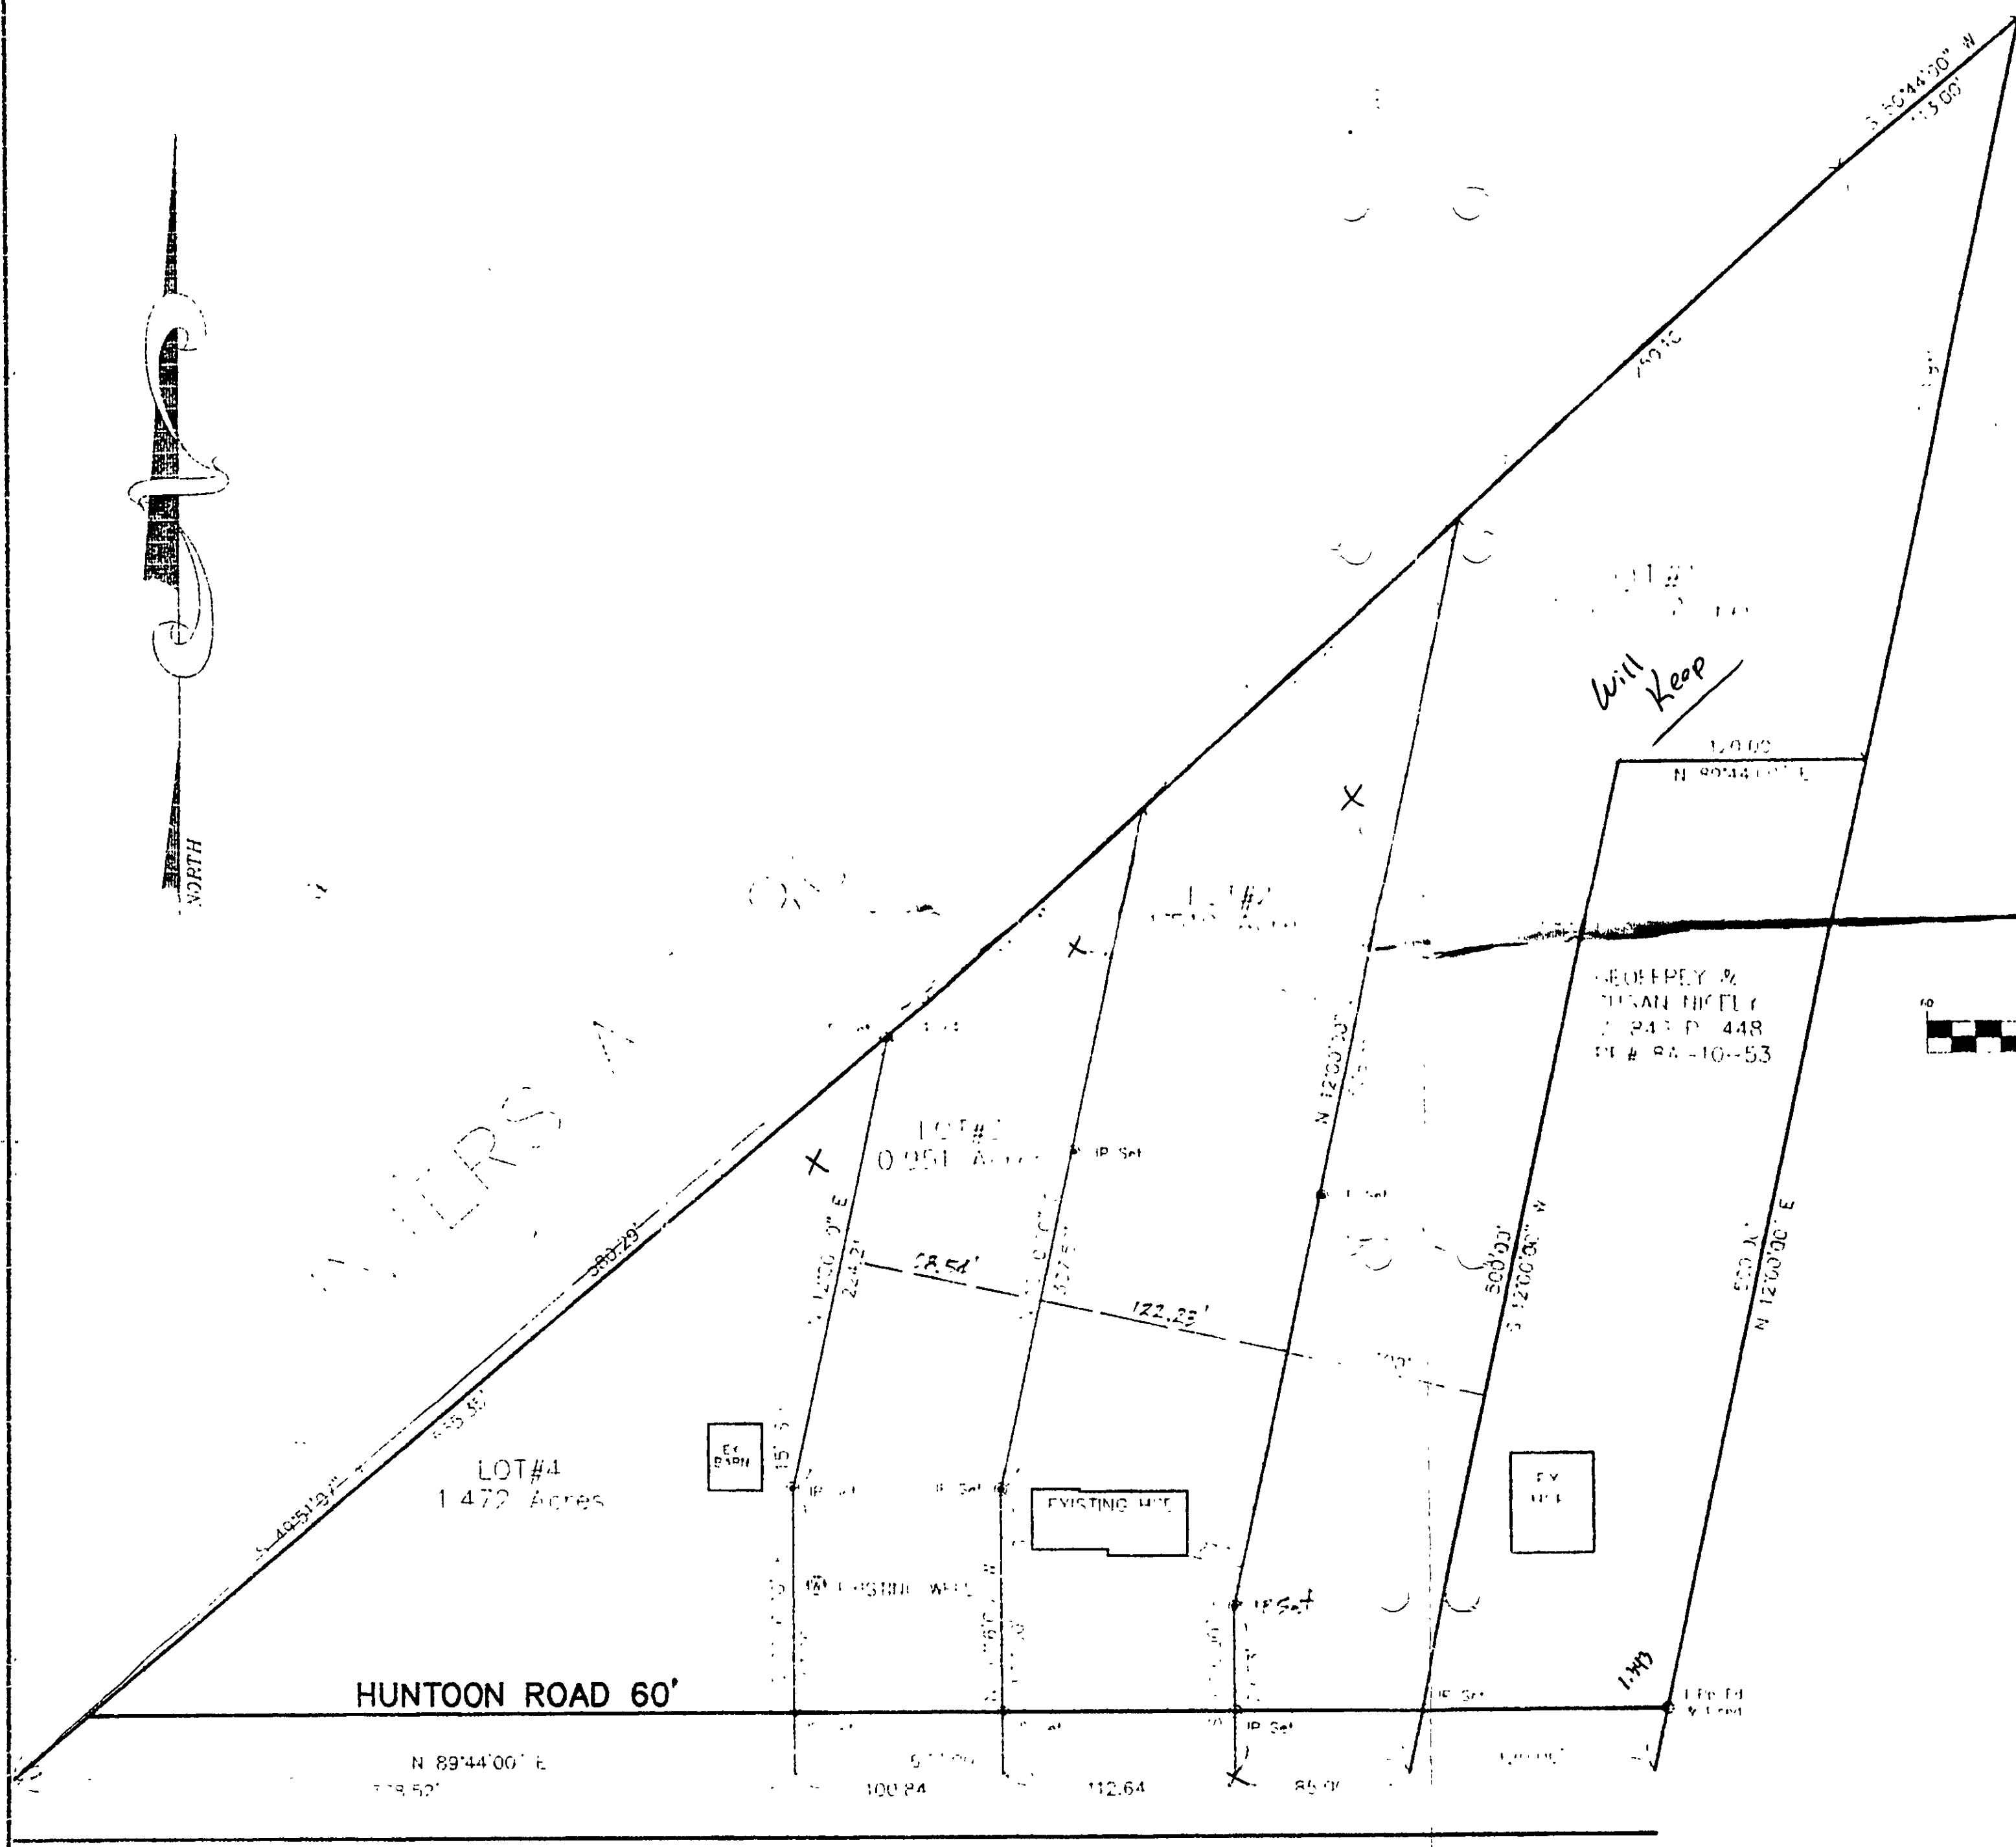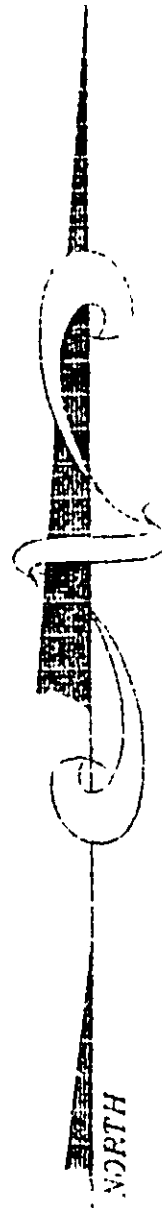

NO.	DATE	DESCRIPTION	BY
1	11-12-20	SPLIT 4 LOTS	JFT
LOT SPLIT FOR: TOM HILSTON BEING 12035-59 HUNTOON ROAD PP # 8A-10-49 V. 830 P. 42 CONCORD TOWNSHIP, LAKE COUNTY, OHIO			
DRAWN BY: <i>SRI</i>		DATE: <i>6/04</i>	
CHECKED BY: <i>JFT</i>		DRAWING NO.: <i>AZT-028</i>	
JOB NO.: <i>04 052</i>		SHEET <i>1</i> OF <i>1</i>	