


CABBS'
SS SURVEYING
SERVICE

10 WEST ERE STREET BUILDING, SUITE 101
PAINESVILLE, OHIO 44077
PHONE: (440) 357-5941
FAX: (440) 357-1886
1-800-486-3988

72 S. CHESTNUT STREET
JEFFERSON, OHIO 44047
PHONE (440) 576-3488
FAX (440) 576-3511

SURVEY OF LANDS

ALL THAT CERTAIN LANDS SITUATE IN LOT 35, TRACT 4
CONCORD TOWNSHIP NUMBER 10 NORTH, RANGE VI WEST
IN THE CONNECTICUT WESTERN RESERVE SURVEY
COUNTY OF LAKE, STATE OF OHIO A PORTION OF
LANDS TO EDWARD AND MARIAN DABIC AS RECORDED
IN DEED VOLUME 80 PAGE 1092 OUT OF
PERMANENT PARCEL 8A-30C-6.

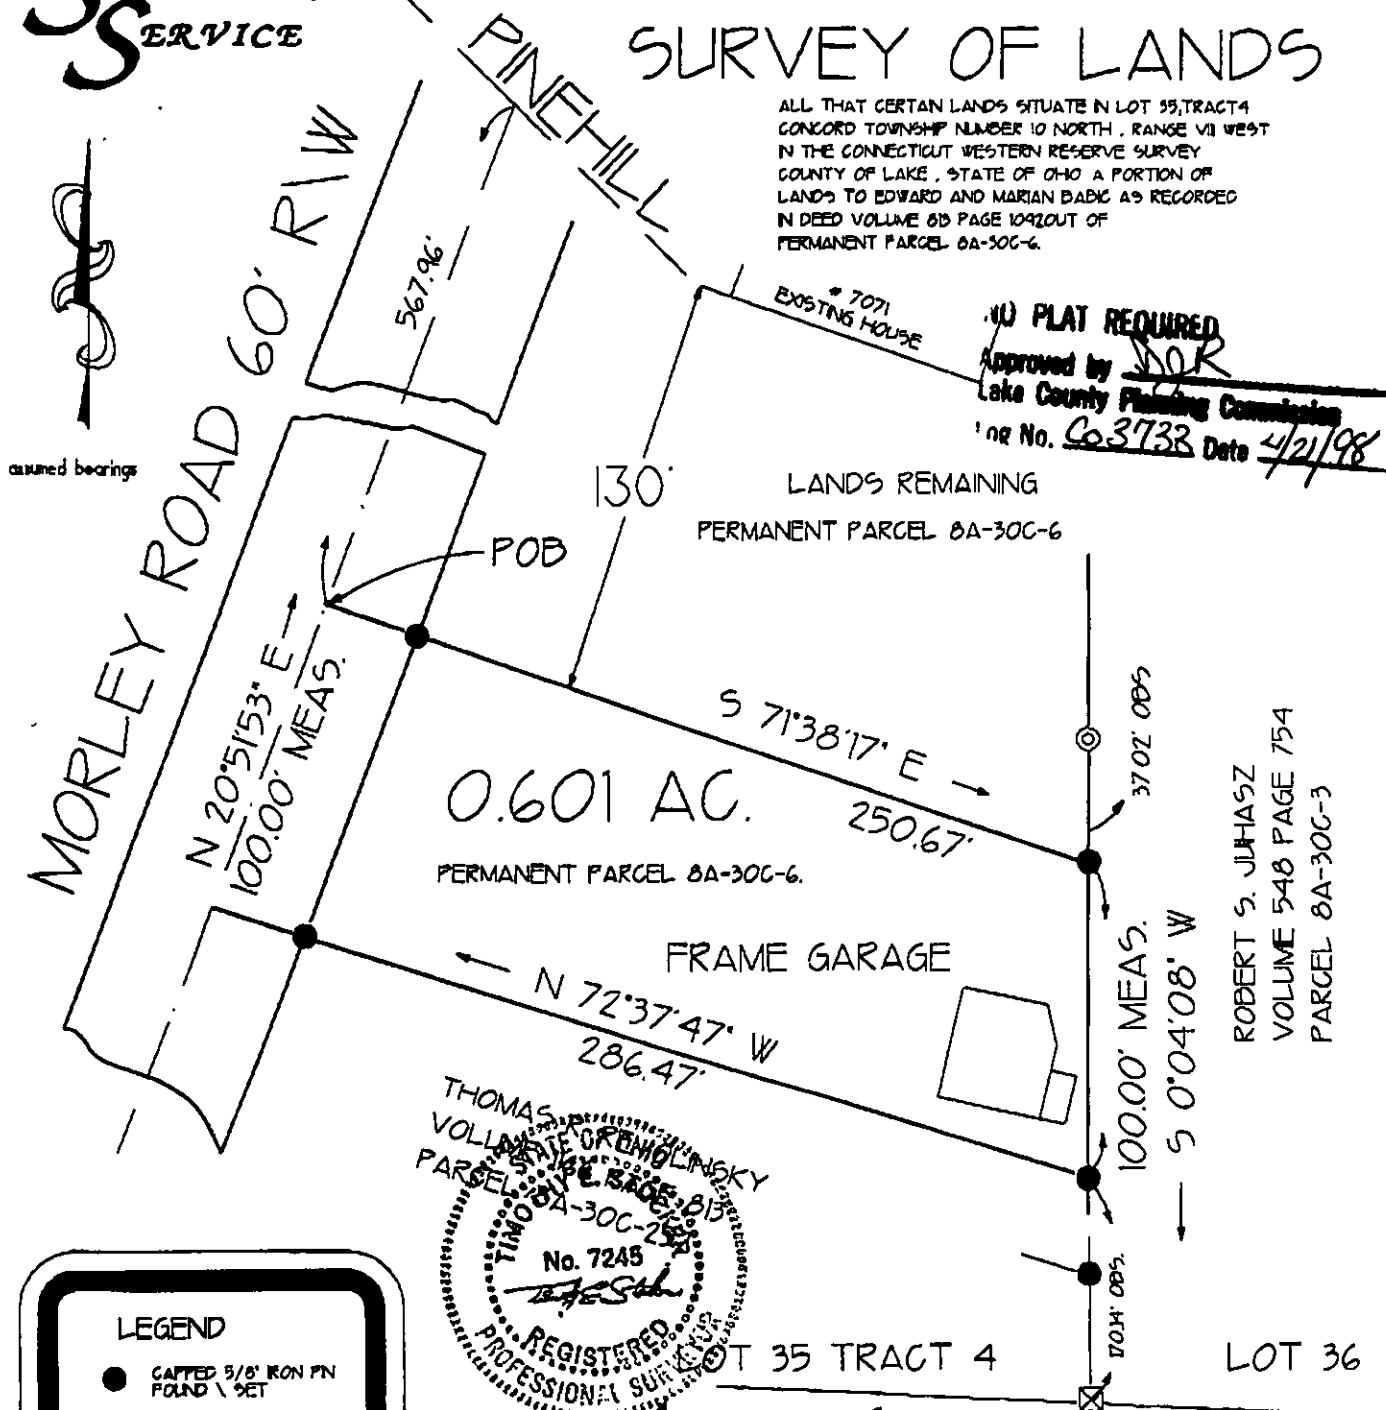

(U) PLAT REQUIRED

Approved by **JOR**
Lake County Planning Commission

File No. **Co.3733** Date **4/21/98**

assumed bearings

ROBERT S. JAHASZ
VOLUME 548 PAGE 754
PARCEL 8A-30C-3

LEGEND

- CAPTED 5/8" IRON PIN FOUND \ SET
- ⊙ IRON PIPE FOUND \ SET
- ⊙ IRON PIPE BOLT FOUND
- ⊠ STONE MONUMENT FOUND
- CALC. CALCULATED
- MEAS. MEASURED
- OBS. OBSERVED
- DEED DEED RECITED
- PLAT PLAT RECITED

THOMAS P. VOLLAST
TIMOTHY E. STOCKER
REGISTERED PROFESSIONAL SURVEYOR
No. 7245

Timothy E. Stocker 4-3-98

TIMOTHY E. STOCKER
PS. 7245 JOB 1533 PLOT FEB. 1998



STONE MONUMENT FND & USED

REVISED APRIL 1998

THIS SURVEY IS MADE IN ACCORDANCE WITH CHAPTER 4733 OHIO ADMINISTRATIVE CODE.