


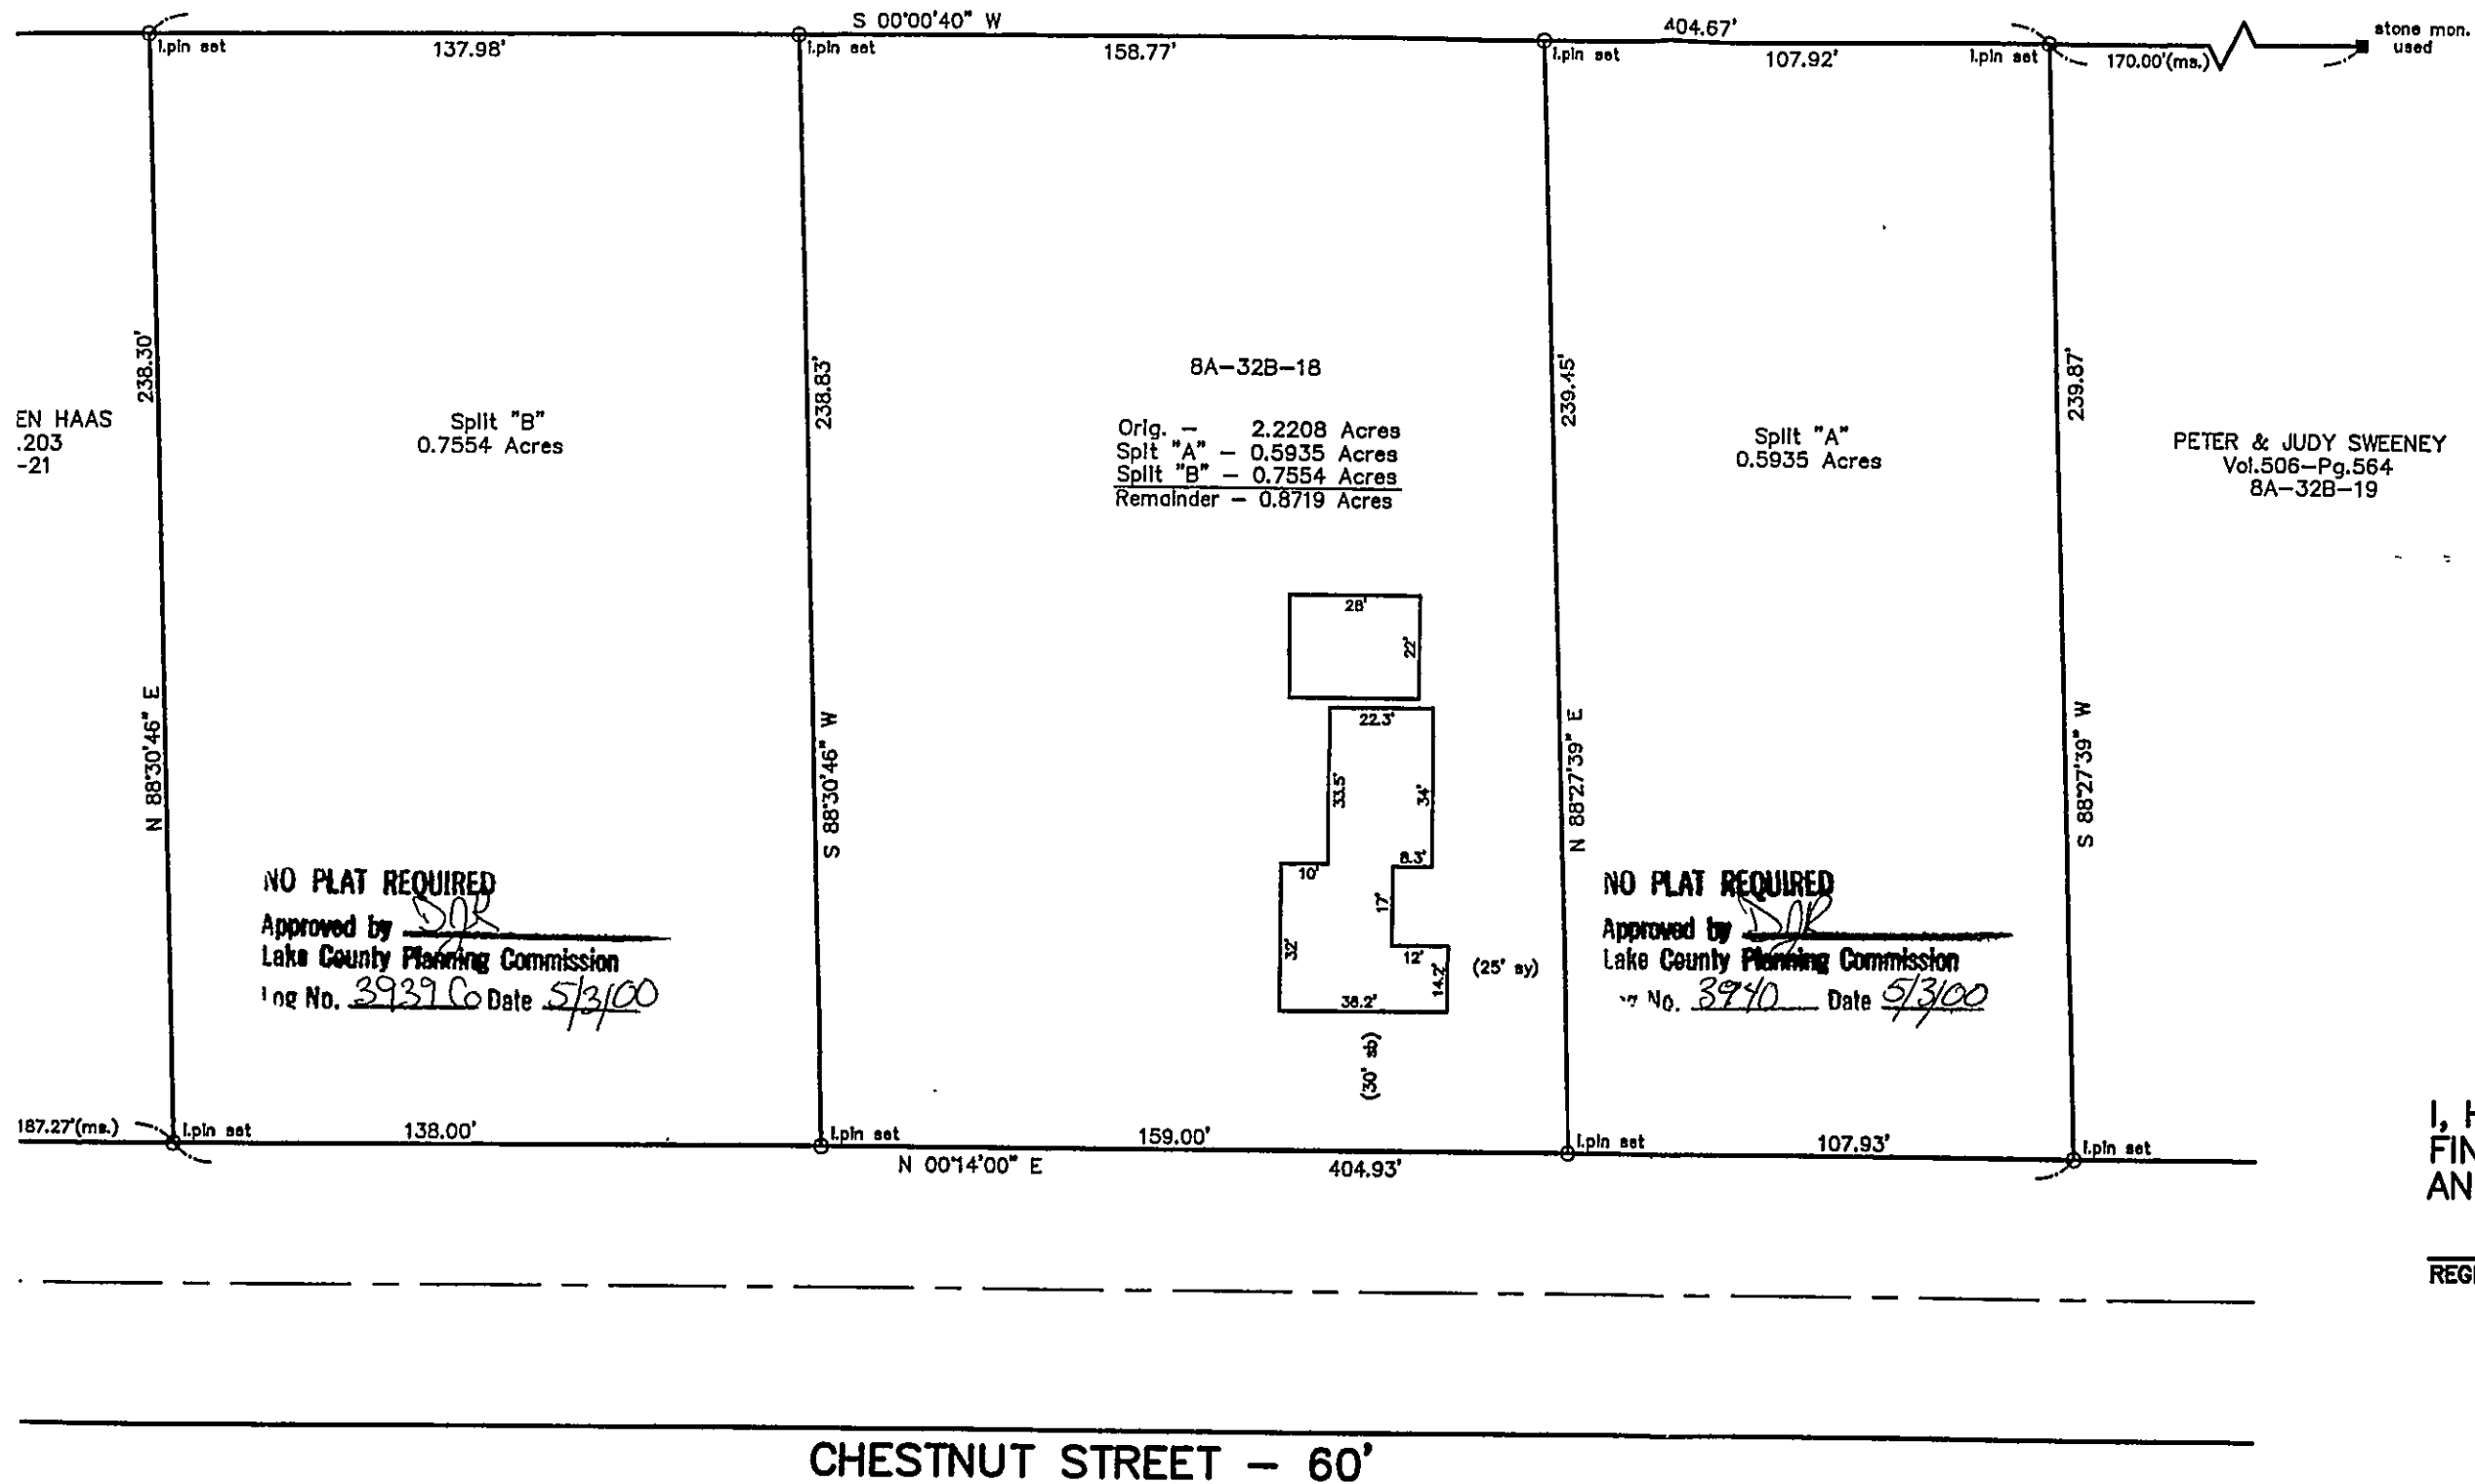

REMARKS
ALL BOUNDARY DATA SHOWN WAS OBTAINED FROM
SUBDIVISION PLAT OR OTHER PUBLIC RECORDS
LOCATIONS AS SHOWN OF ADJACENT WELLS AND
LAKE COUNTY HEALTH DEPARTMENT

DESIGN CERTIFICATE
THIS PLAT WAS PREPARED BY ME
TO THE BEST OF MY KNOWLEDGE
NAME: [Signature] SURVEYOR

CHECK LIST	
NO. OF BEDROOMS	WATER M
DIMENSIONS	SAN. SEW
BEARINGS	SAN. MH.
TIE TO NEAREST STREET	SAN. CON
SUBLOT NO. PARCEL NO.	STORM SI
SURROUNDING OWNERS	STORM M
BLDG. DIMENSIONS FIN GR.	PAY'T TYP
BLDG. TIES FL'R. GRADES	GAS LINE
APRON TYPE WIDTH THICKNESS	SEPTIC T
SIDEWALK TYPE WIDTH THICKNESS	WELL LOC
CULVERT TYPE DIA., LENGTH	ISOLATION
ROCK OUTCROPPINGS	

REVISIONS			PLAN	
NO.	DATE	BY	Bj BABCOCK - JON	
1			PAW	
2				
3			DRAWN BY T.R.	SCALE 1
4			CHK'D. H.J.	DATE 3
5			CREW CHIEF W.B.	APP'D

"AS BUILT" CERTIFICATION
I, HEREBY CERTIFY THAT THE CIRCLED GRA
FINISH GRADES CHECKED IN THE FIELD ON
AND ARE CORRECT TO THE BEST OF MY KN

REGISTERED SURVEYOR