
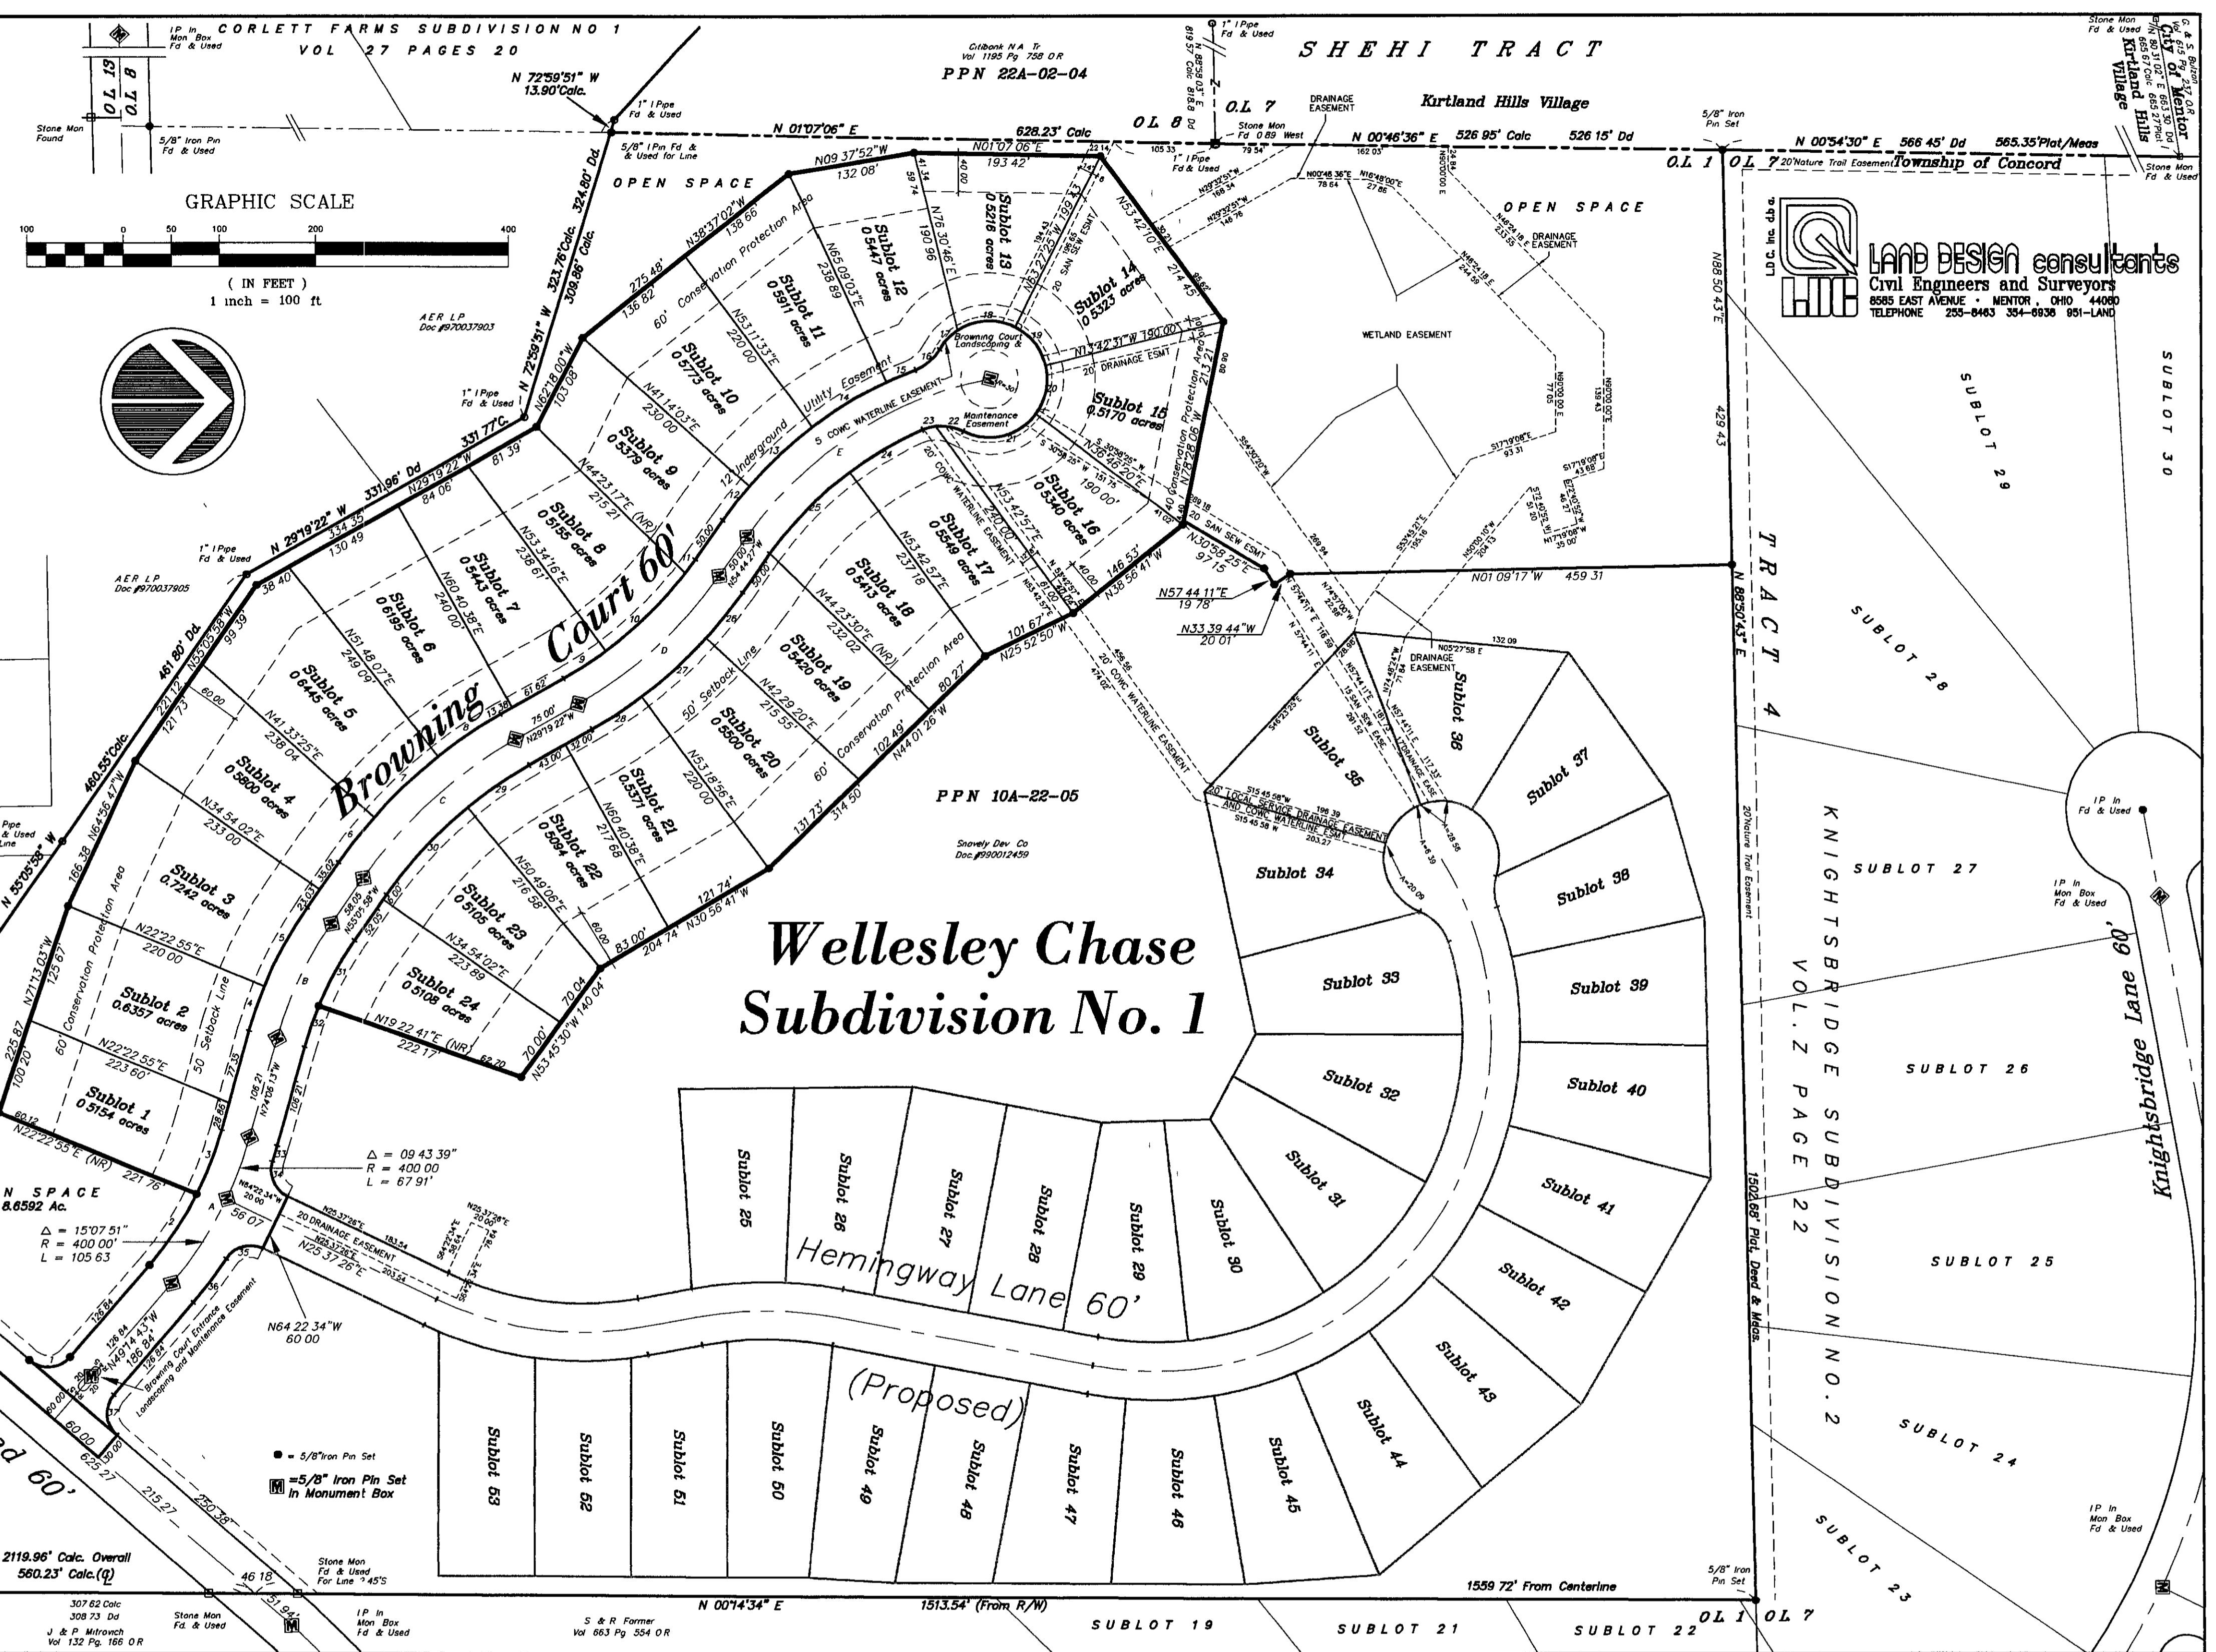
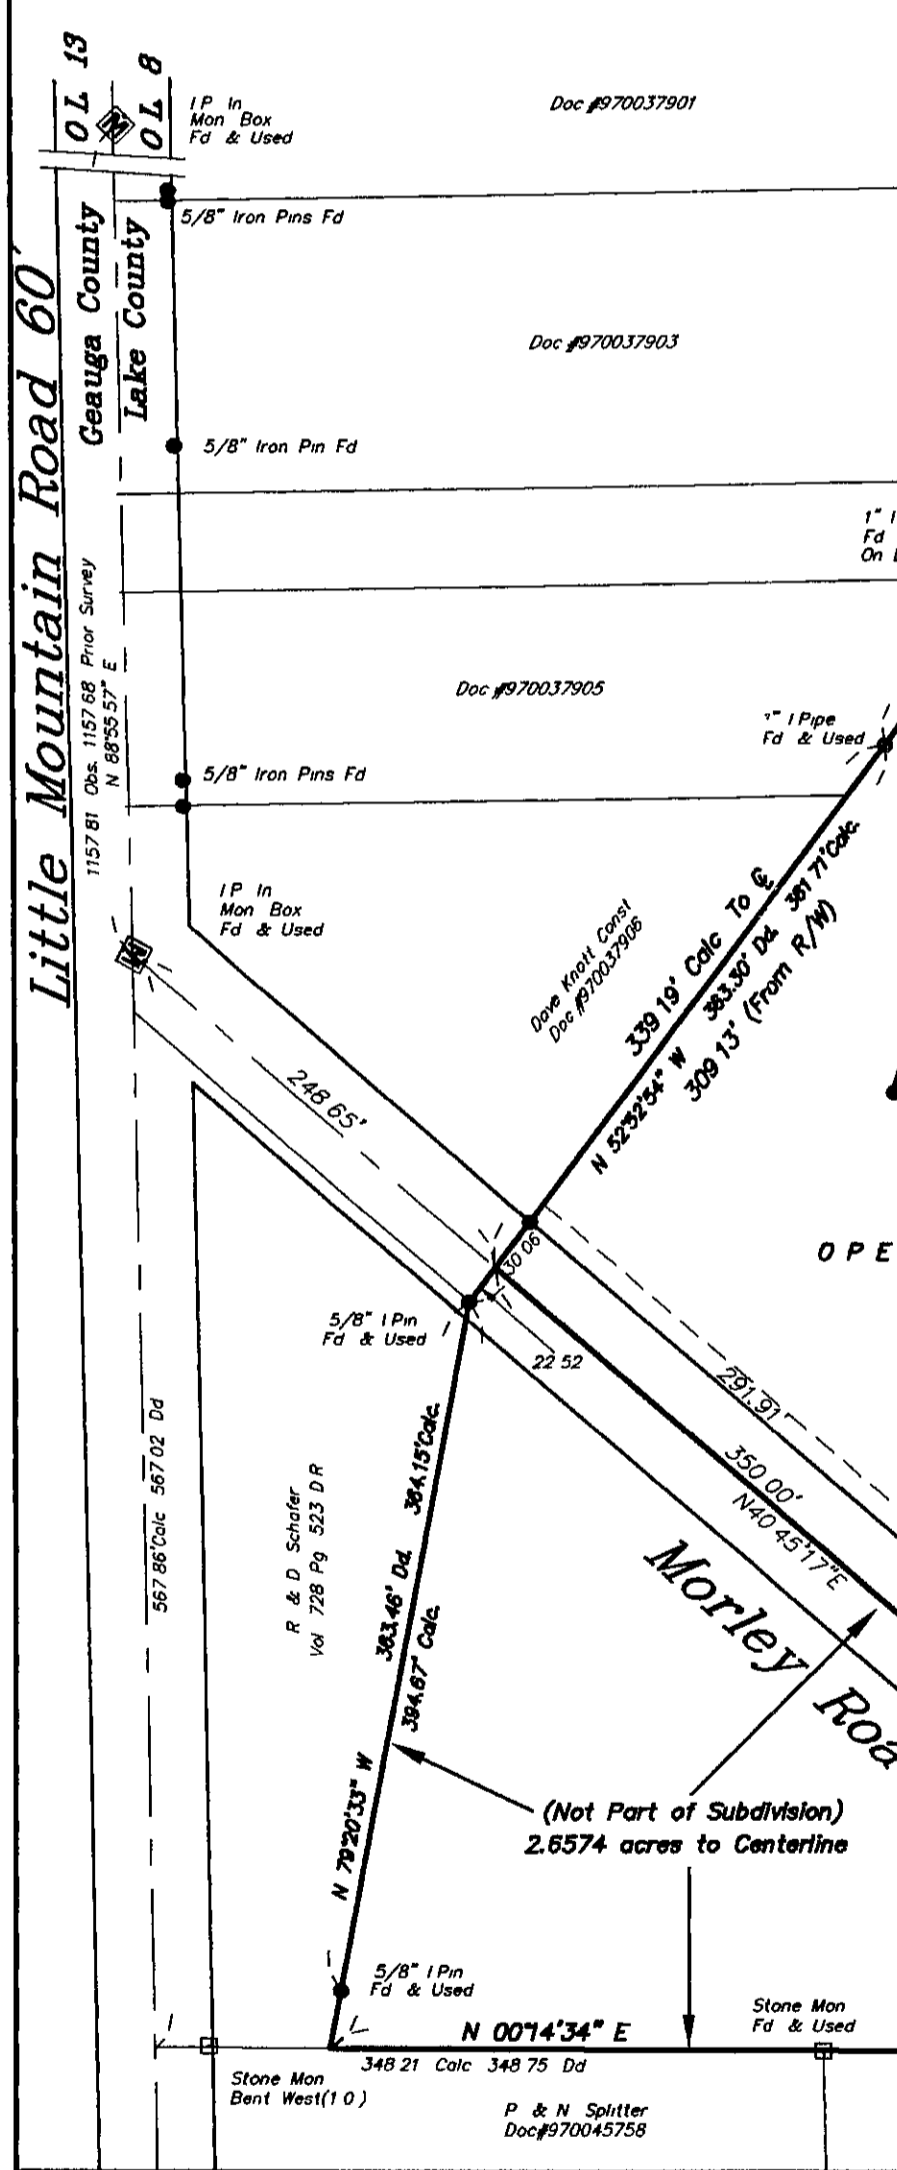


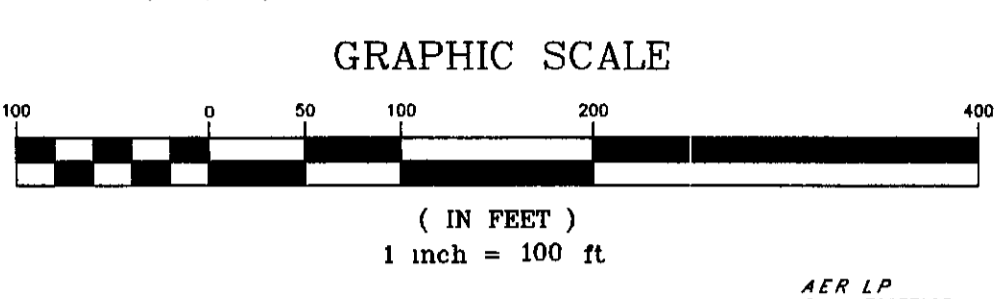

**LAND DESIGN consultants**  
Civil Engineers and Surveyors  
8585 EAST AVENUE - MENTOR, OHIO 44060  
TELEPHONE 235-8463 354-8936 951-LAND

REV No	DATE	BY	CHK'D

**LAND DESIGN consultants**  
Civil Engineers and Surveyors  
8585 EAST AVENUE - MENTOR, OHIO 44060  
TELEPHONE 235-8463 354-8936 951-LAND

**Wellesley Chase No.1**  
**Subdivision Plat**  
Concord Township - Lake County - Ohio

DATE 12/21/00  
SCALE HOR 1"=100'  
VERT none  
FILENAME R:\Snavb18C\Plot-02  
CHK'D BY Rat  
F B No DR-TS

SHEET 2 OF 2  
CONTRACT No Snavb1-9802