



GRAPHIC SCALE

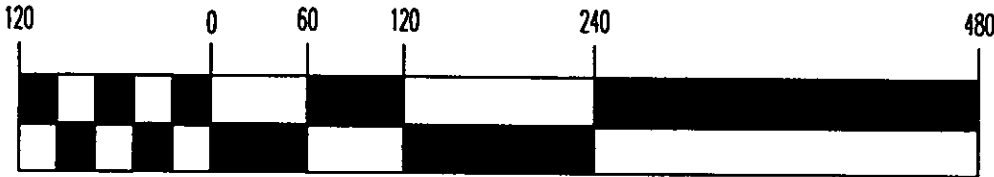

(IN FEET)

1 inch = 120 ft.

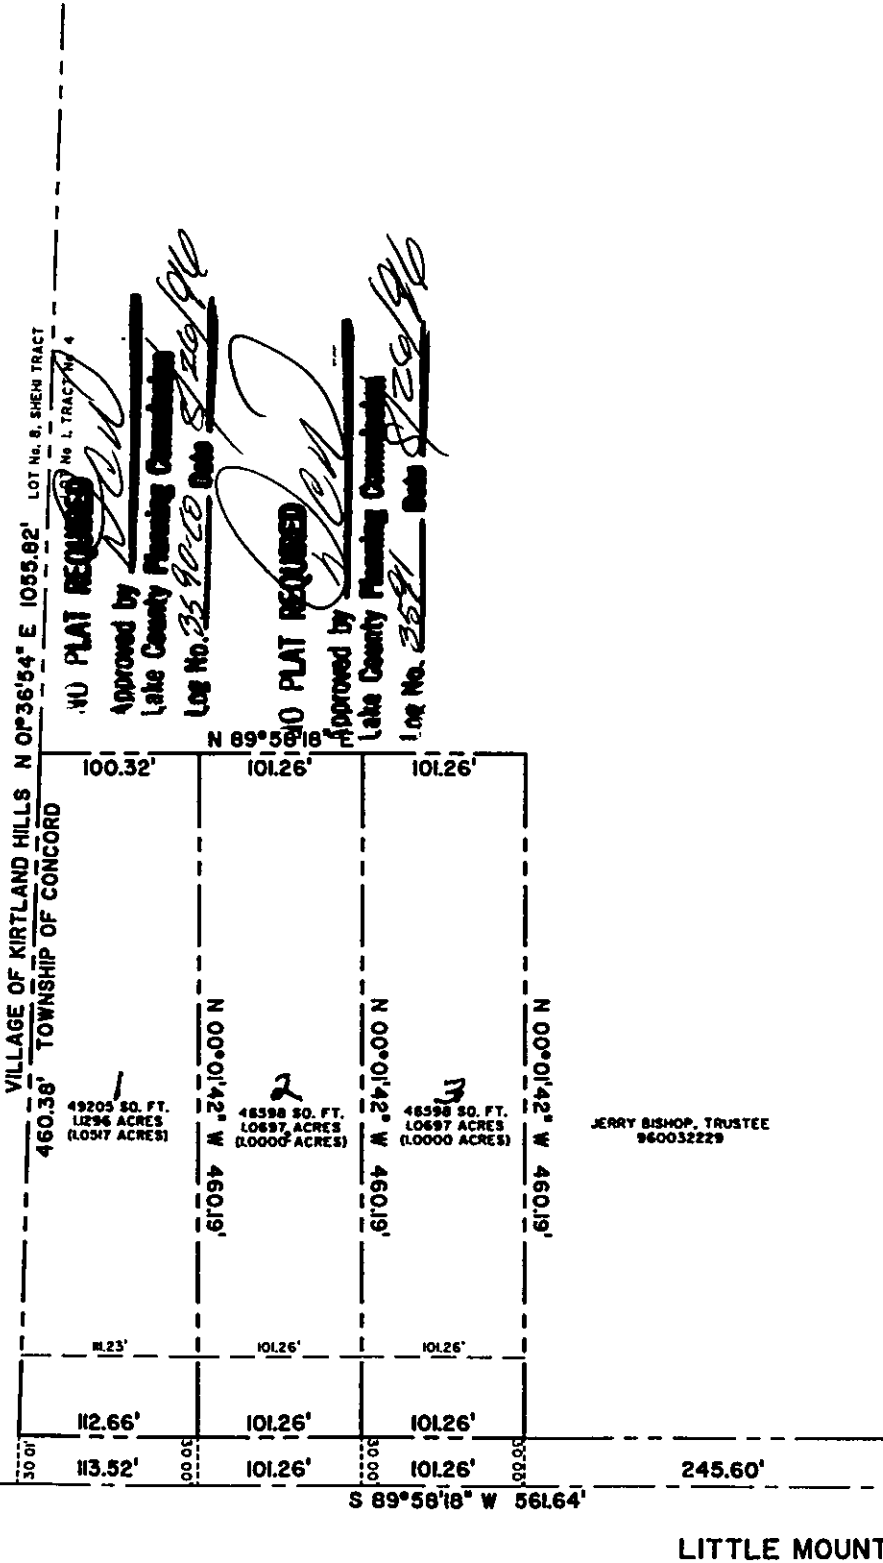

"I HEREBY CERTIFY THAT THIS PLAT WAS PREPARED BY ME AND IS CORRECT TO THE BEST OF MY KNOWLEDGE"

David W. Novak
DAVID W. NOVAK, P.S. No 7507

REV	DESCRIPTION	DATE	BY	CHKD.



Himebaugh and Novak
Surveyors and Site Consultants
8663 Tyler Boulevard
Mentor, Ohio 44060-4346
(216) 974-7670, (216) 255-5900 FAX.

OHIO DEVELOPMENT COMPANY, LTD.
536 TIMBERLINE DRIVE, AKRON, OHIO 44333
330-666-7718

DATE: AUG. 25, 1996
DRAWN BY: D. W. NOVAK
CHECKED BY: DWN
APPROVED BY:
P.L. No.
P.L.

LOT SPLIT
LITTLE MOUNTAIN ROAD AND MORELY ROAD, CONCORD

SHEET No.		OF
96060AF2		