


CURVE	RADIUS	ARC LENGTH	CHORD LEN	CHORD BEARING	DELTA ANGLE	TANGENT
C1	39.00'	54.19'	48.94'	N 44°11'37" W	88°42'46"	34.22'
C2	230.00'	35.00'	34.96'	N 04°14'47" W	08°43'05"	17.53'
C3	970.00'	108.43'	108.37'	N 05°21'11" W	06°24'17"	54.27'

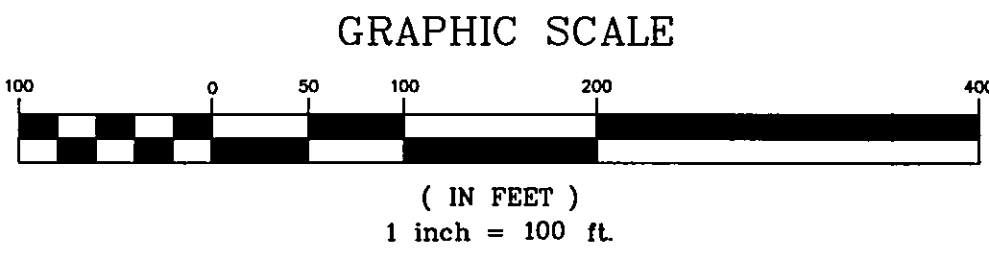

"I HEREBY CERTIFY THAT THIS PLAT WAS PREPARED BY ME AND IS CORRECT TO THE BEST OF MY KNOWLEDGE"

David W. Novak
DAVID W. NOVAK, P.S. No 7507

Barrington
CONSULTING GROUP, INC.
38342 WESTERN PARKWAY, SUITE 10
WILLOUGHBY, OHIO 44094
PHONE (440) 946-1761 FAX (440) 918-0486



LOT SPLIT
1035 MADISON AVENUE, PAINESVILLE TOWNSHIP, OHIO 44077
LITTLE MOUNTAIN HOMES, INC.

DRAWN BY **D.W. NOVAK**
CHECKED BY **DWN**
DATE **OCT. 6, 1999**
SCALE **1" = 100'**
JOB NO. **98124**
SHEET
OF SHEETS