


MADISON AVENUE - 60'

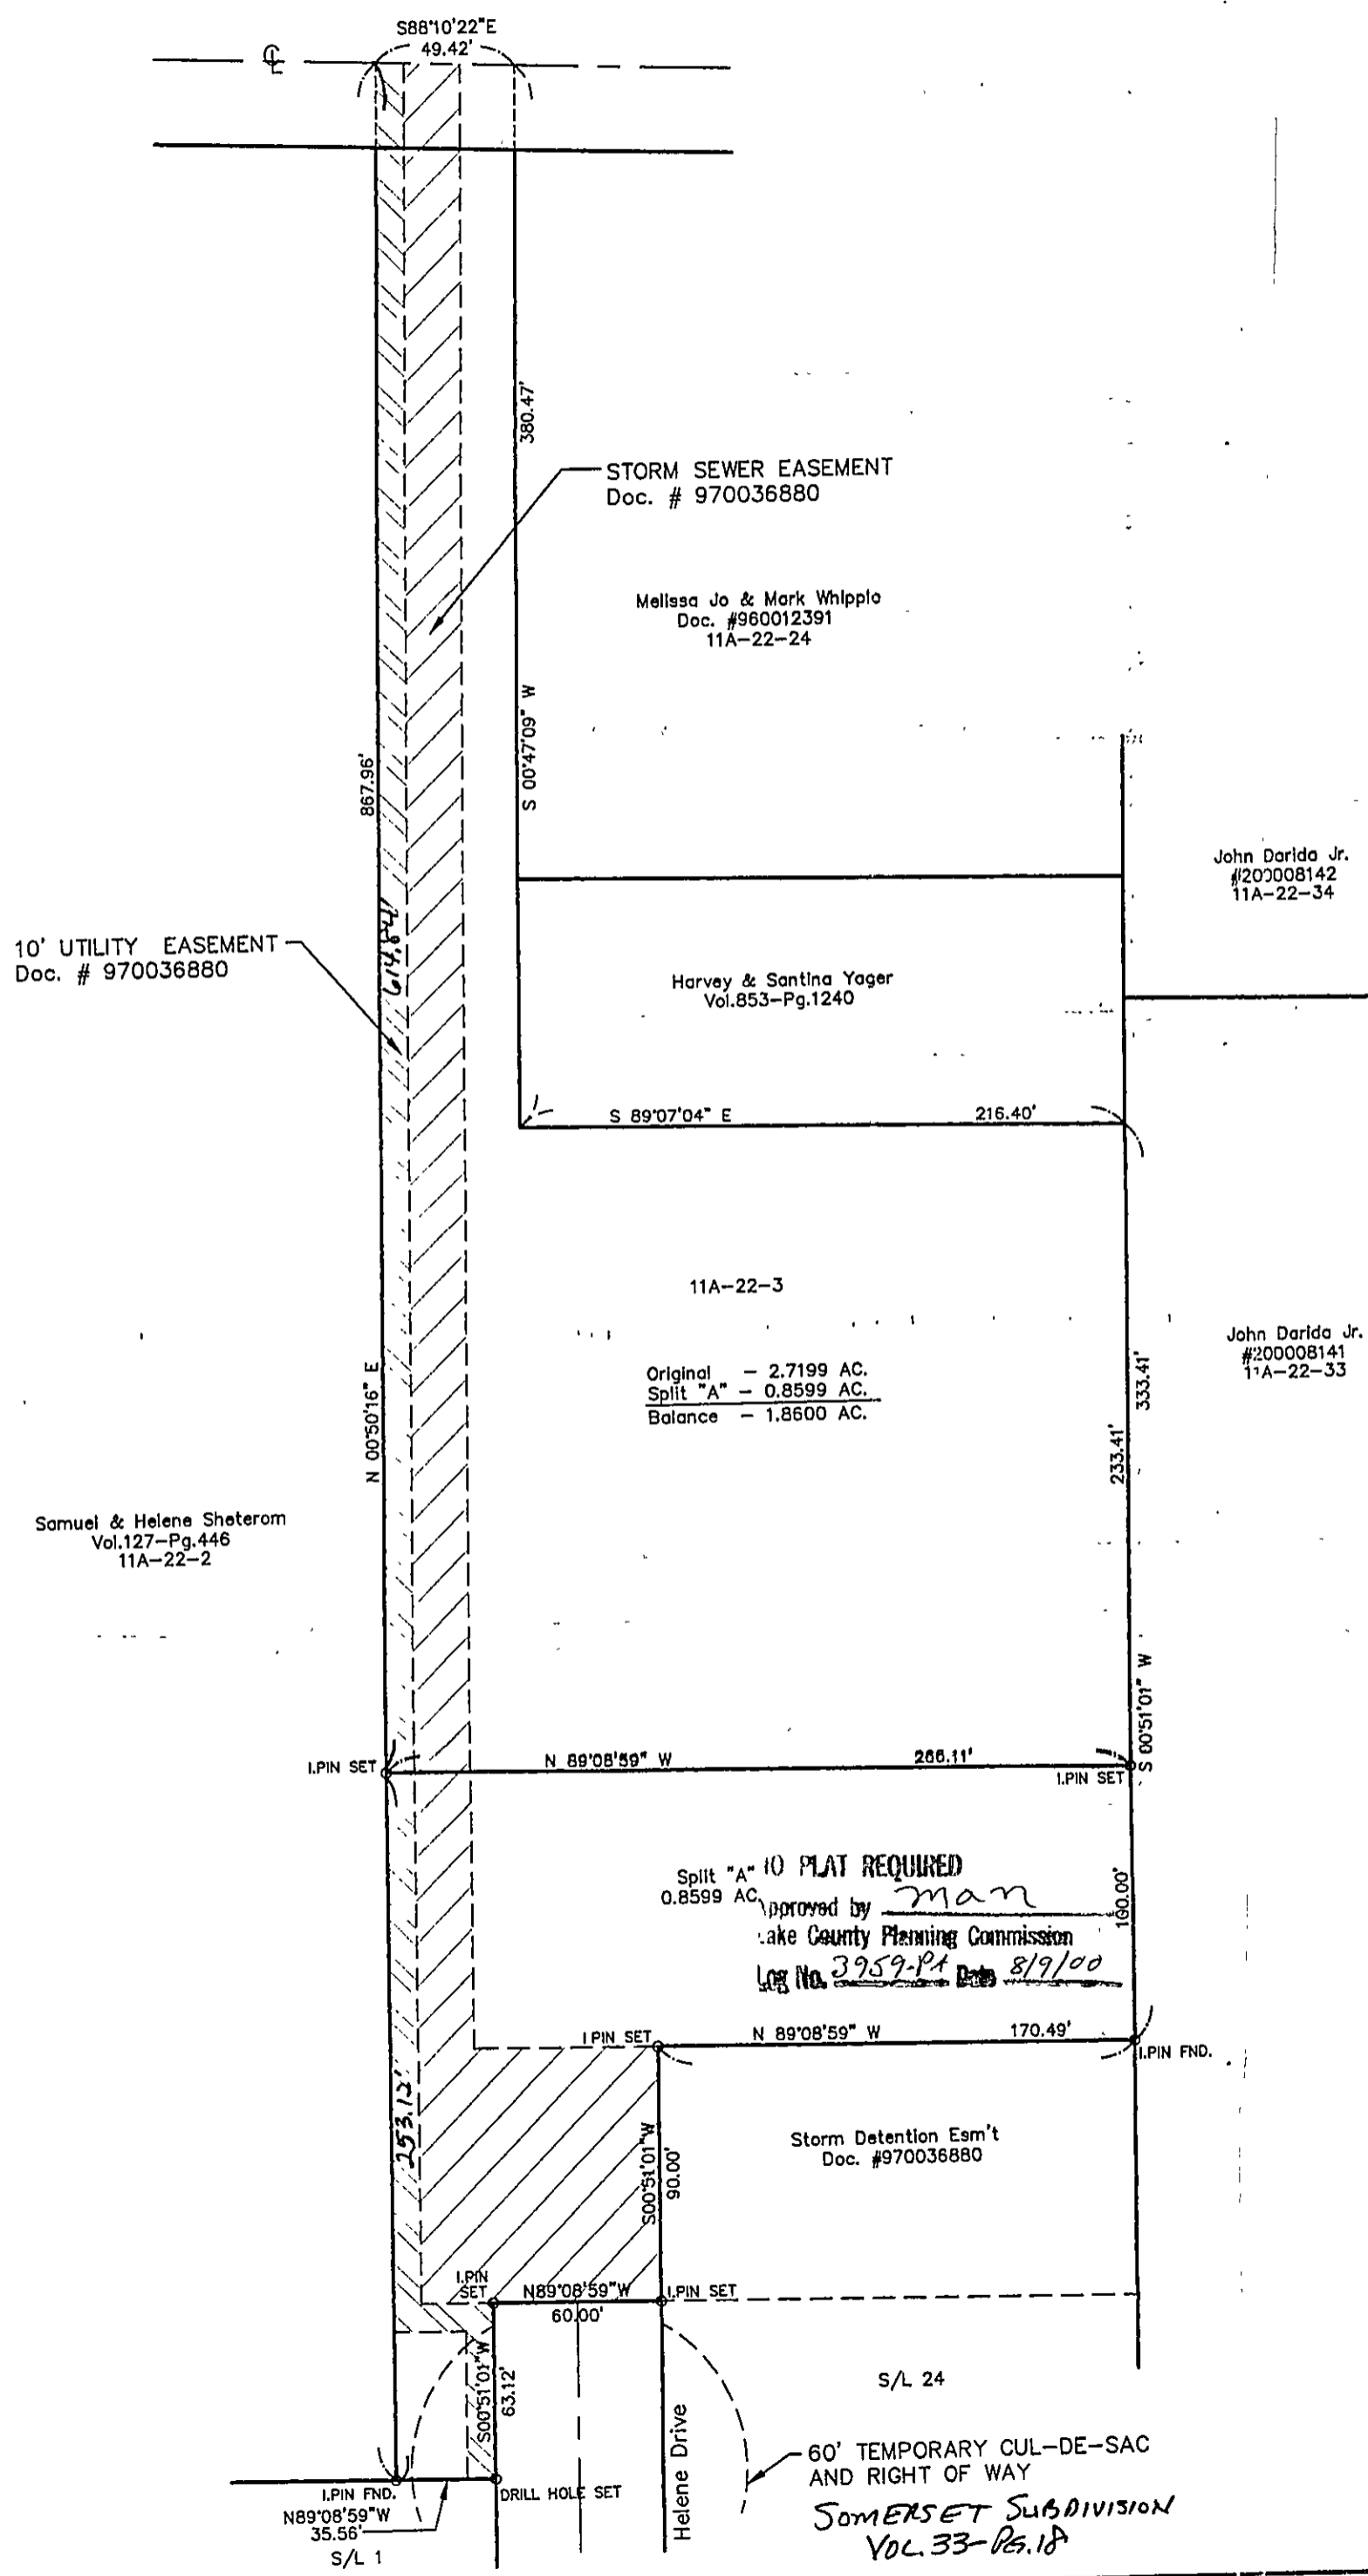


PLAT OF SURVEY

PAINESVILLE TWP., LAKE COUNTY, OHIO

for: HARVEY YEAGER

CLIENT	OWNER
ADDRESS	STREET CITY ZIP
SOMERSET SUB.	TRACT
SUBDIVISION 33-18	NAME LOT STREET
VOL.-PG. HELENE DR.	VOL.-PG. PERM. PARCEL NO.
SUBLOT NO.	STREET

LEGEND

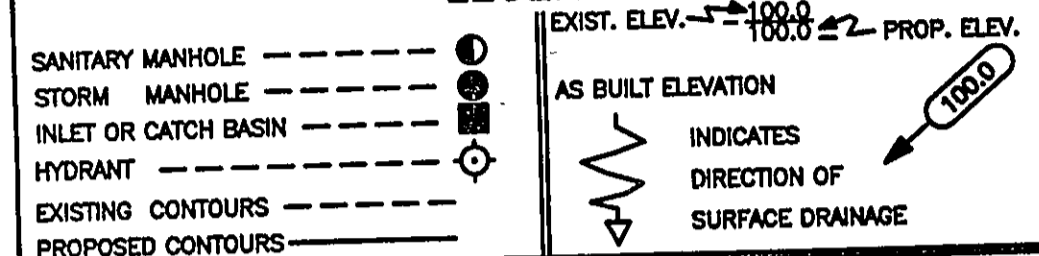

REMARKS

ALL BOUNDARY DATA SHOWN WAS OBTAINED FROM (DEEDS, RECORDED SUBDIVISION PLAT OR OTHER PUBLIC RECORDS)
 LOCATIONS AS SHOWN OF ADJACENT WELLS AND SEPTIC TANKS OBTAINED FROM LAKE COUNTY HEALTH DEPARTMENT

DESIGN CERTIFICATION

THIS PLAT WAS PREPARED BY ME, AND IS CORRECT TO THE BEST OF MY KNOWLEDGE AND BELIEF.

NAME SURVEYOR REGISTRATION NO.

CHECK LIST

NO. OF BEDROOMS	WATER MAIN SIZE, LOCATION
DIMENSIONS	SAN. SEWER SIZE & GR. LOC.
BEARINGS	SAN. MH. CAST. ELEV. INV. ELEV.
TIE TO NEAREST STREET	SAN. CONN. SIZE, LOC. DEPTH
SUBLOT NO. PARCEL NO.	STORM SEWER SIZE & GR. LOC.
SURROUNDING OWNERS	STORM MH. CAST. ELEV. INV. ELEV.
ELDG. DIMENSIONS FIN GR.	PAV'T TYPE GRADE CURBS
BLDG. TIES FL'R. GRADES	GAS LINE LOC. SIZE PRESSURE
APRON TYPE WIDTH THICKNESS	SEPTIC TANK LOCATION & DUPLICATION AREA
SIDEWALK TYPE WIDTH THICKNESS	WELL LOCATION
CULVERT TYPE DIA., LENGTH	ISOLATION RADIUS FROM WELL
ROCK OUTCROPPINGS	

REVISIONS

NO.	DATE	BY
1		
2		
3		
4		
5		

PLAN PREPARED BY:
BJ BABCOCK JONES & ASSOCIATES, INC.
 PAINESVILLE, OHIO

DRAWN BY T.R.	SCALE 1" = 60'	PHONE NO. 440-357-1811
CHK'D. H.J.	DATE 5/26/00	DRAWING NO. 00-112
CREW CHIEF W.B.	APP'D H.J.	

"AS BUILT" CERTIFICATION
 I, HEREBY CERTIFY THAT THE CIRCLED GRADES ARE EXISTING FINISH GRADES CHECKED IN THE FIELD ON 20____ AND ARE CORRECT TO THE BEST OF MY KNOWLEDGE AND BELIEF.

REGISTERED SURVEYOR REG. NO.



Split "A" 10 PLAT REQUIRED
 0.8599 AC. approved by *man*
 Lake County Planning Commission
 Log No. 3759-P4 Date 8/9/00

Storm Detention Eas't
 Doc. #970036880

60' TEMPORARY CUL-DE-SAC AND RIGHT OF WAY
 SOMERSET SUBDIVISION VOL. 33-18, 1A