



AMBERWOOD LANE 60'

CEDAR GLEN DRIVE 60'

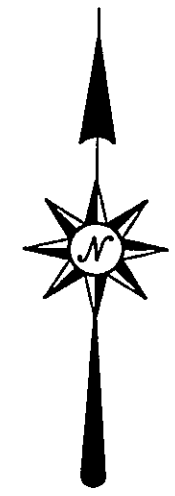

GRAPHIC SCALE

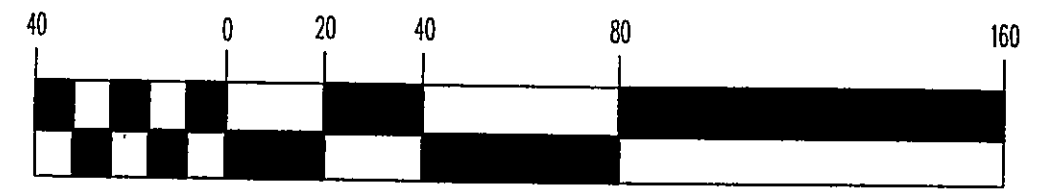


(IN FEET)
1 inch = 40 ft.

"I HEREBY CERTIFY THAT THIS PLAT WAS PREPARED BY ME AND IS CORRECT TO THE BEST OF MY KNOWLEDGE"

David W. Novak
DAVID W. NOVAK, P.S. No. 7507

REV No.	DESCRIPTION	DATE	BY	CHK'D

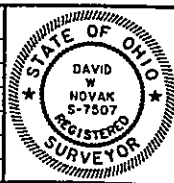

Himebaugh and Novak
Surveyors and Site Consultants
8663 Tyler Boulevard
Mentor, Ohio 44060-4346
(216) 974-7670, (216) 255-5900 FAX.

LITTLE MOUNTAIN HOMES, INC.
1447 NORTH RIDGE ROAD, PAINESVILLE, OH 44077

DATE: APR. 04, 1996
DRAWN BY: D. W. NOVAK
CHECKED BY: DWN
APPROVED BY: [Signature]
F.S. No. PG

LOT SPLIT
SUBLOT 17, CEDAR GLEN SUBDIVISION No. 2, VOL. 16, PG 38

SCALES	
HORZ.	1" = 40'
VERT.	NONE
CONTRACT No. 96003A	
SHEET No.	OF
1	1