

PLAT OF SURVEY  
PAINESVILLE TOWNSHIP, LAKE COUNTY, OHIO

for: GARY WOLCOTT  
CLIENT OWNER

ADDRESS STREET CITY ZIP

SUBDIVISION	NAME	LOT	TRACT
VOL. - PG.		5	1
SUBLOT NO.	STREET	VOLUME	PAGE
		11B-35-2	107A Ridge Rd
		PERM. PARCEL NO.	STREET

**LEGEND**

SANITARY MANHOLE	---●---	WATER VALVE (GAS)	---+---
STORM MANHOLE	---○---	WATER METER (GAS)	---#---
INLET OR CATCH BASIN	---■---	AS BUILT ELEVATION	100.0
HYDRA:IT	---◇---	INDICATES	100.0
EXISTING CONTOURS	---○---	DIRECTION OF	100.0
PROPOSED CONTOURS	---○---	SURFACE DRAINAGE	100.0
EXIST. ELEV.	100.0		
PROP. ELEV.	100.0		

**REMARKS**

ALL BOUNDARY DATA SHOWN WAS OBTAINED FROM (DEEDS, RECORDED SUBDIVISION PLAT OR OTHER PUBLIC RECORDS)

LOCATIONS AS SHOWN OF ADJACENT WELLS AND SEPTIC TANKS OBTAINED FROM LAKE COUNTY HEALTH DEPARTMENT

**DESIGN CERTIFICATION**

THIS PLAT WAS PREPARED BY ME, AND IS CORRECT TO THE BEST OF MY KNOWLEDGE AND BELIEF.

NAME Ralph Buss SURVEYOR REGISTRATION NO. 6343

**CHECK LIST**

NO. OF BEDROOMS	WATER MAIN SIZE, LOCATION
DIMENSIONS	SAN. SEWER SIZE % GR. LOC.
BEARINGS	SAN. MH. CAST. ELEV. INV. ELEV.
TIE TO NEAREST STREET	SAN. CONN. SIZE, LOC. DEPTH
SUBLOT NO. PARCEL NO.	STORM SEWER SIZE % GR. LOC.
SURROUNDING OWNERS	STORM MH. CAST ELEV. INV. ELEV.
BLDG. DIMENSIONS FIN. GR.	PAVT TYPE GRADE CURBS
BLDG. TIES FLR. GRADES	GAS LINE LOC. SIZE PRESSURE
APRON TYPE WIDTH THICKNESS	SEPTIC TANK LOCATION & DUPLICATION AREA
SIDEWALK TYPE WIDTH THICKNESS	WELL LOCATION
CULVERT TYPE DIA. LENGTH	ISOLATION RADIUS FROM WELL
ROCK OUTCROPPINGS	

**REVISIONS**

NO.	DATE	BY
1		
2		
3		
4		
5		




**PLAN PREPARED BY:**  
BABCOCK • JONES & ASSOCIATES, INC.  
PAINESVILLE, OHIO 357-1811

DRAWN BY	SCALE	PHONE NO.
CHK'D.	DATE	357-1811
CREW CHIEF	APP'D.	96-309

**"AS BUILT" CERTIFICATION**

I, HEREBY CERTIFY THAT THE CIRCLED GRADES ARE EXISTING FINISH GRADES CHECKED IN THE FIELD ON \_\_\_\_\_, 19\_\_\_\_ AND ARE CORRECT TO THE BEST OF MY KNOWLEDGE AND BELIEF.

REGISTERED SURVEYOR \_\_\_\_\_ REG. NO. \_\_\_\_\_

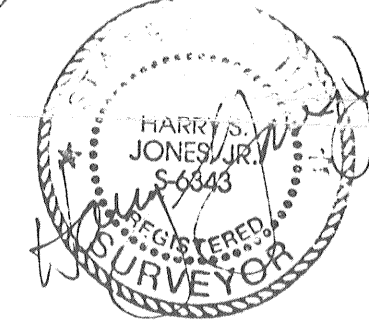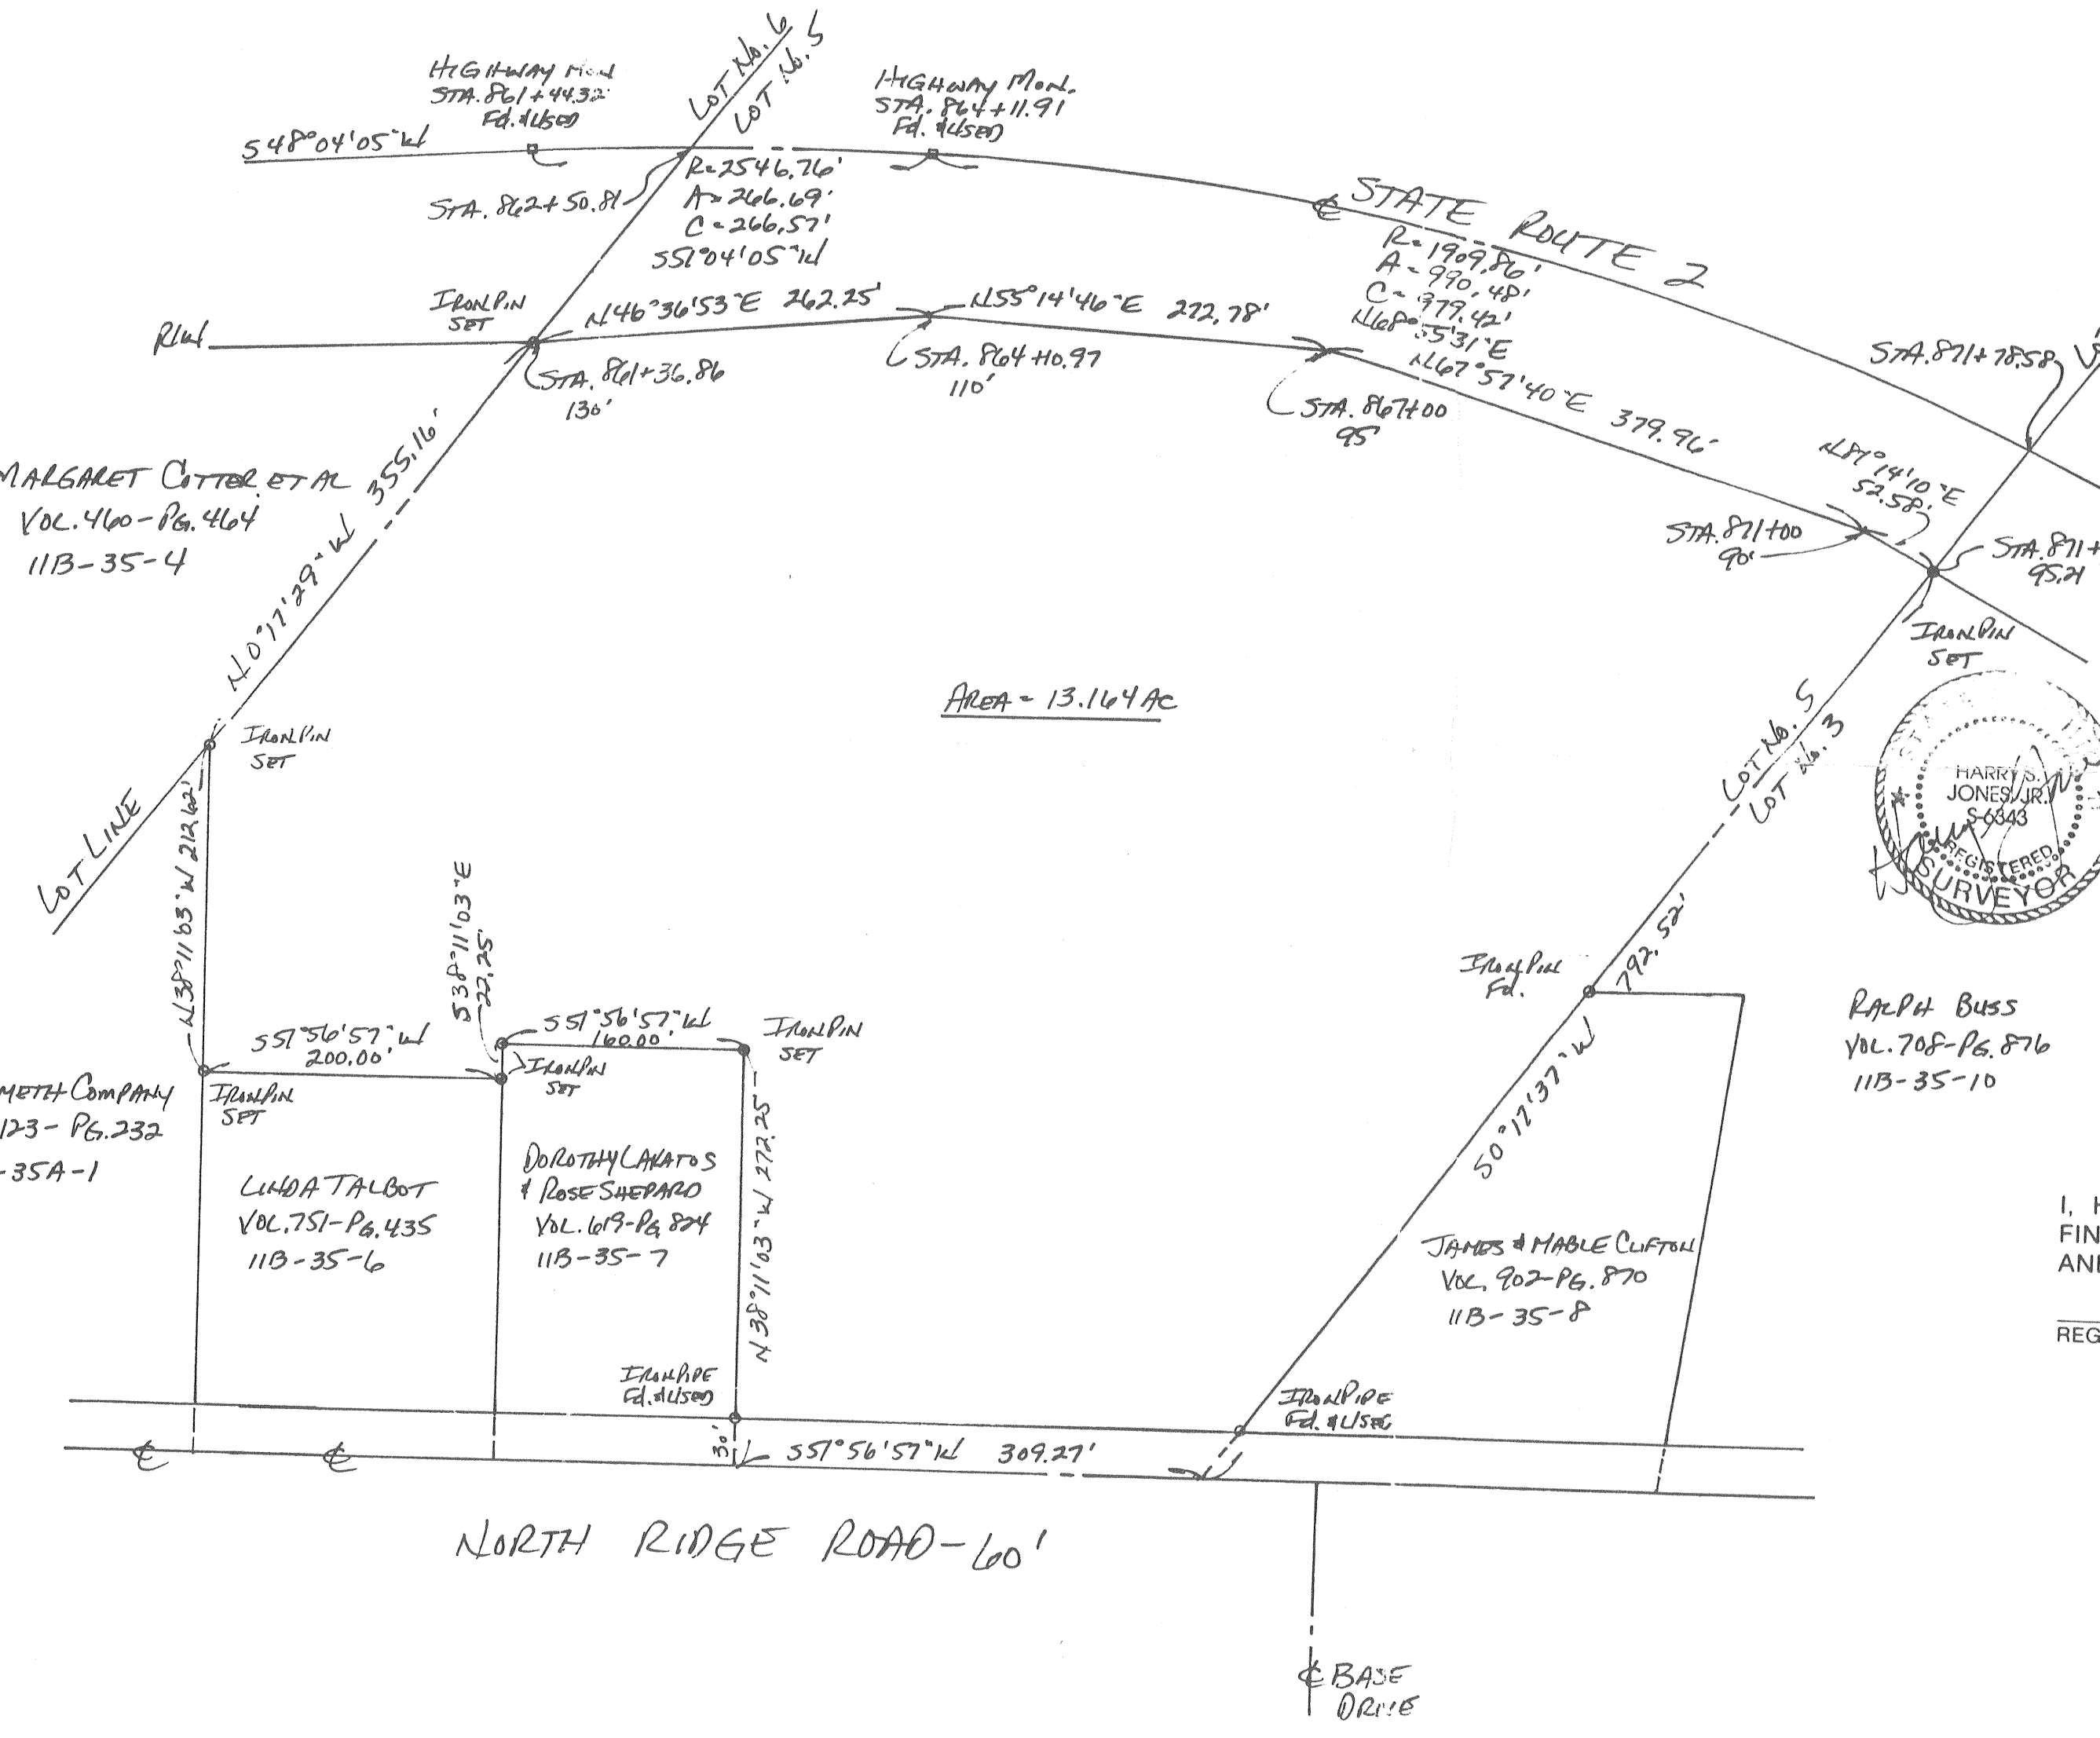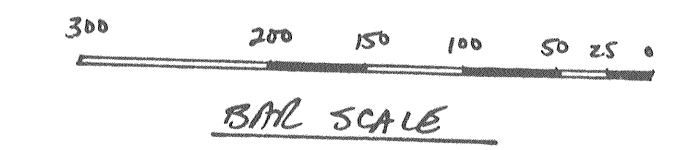

RALPH BUSS  
VOL. 708-PG. 876  
11B-35-10