


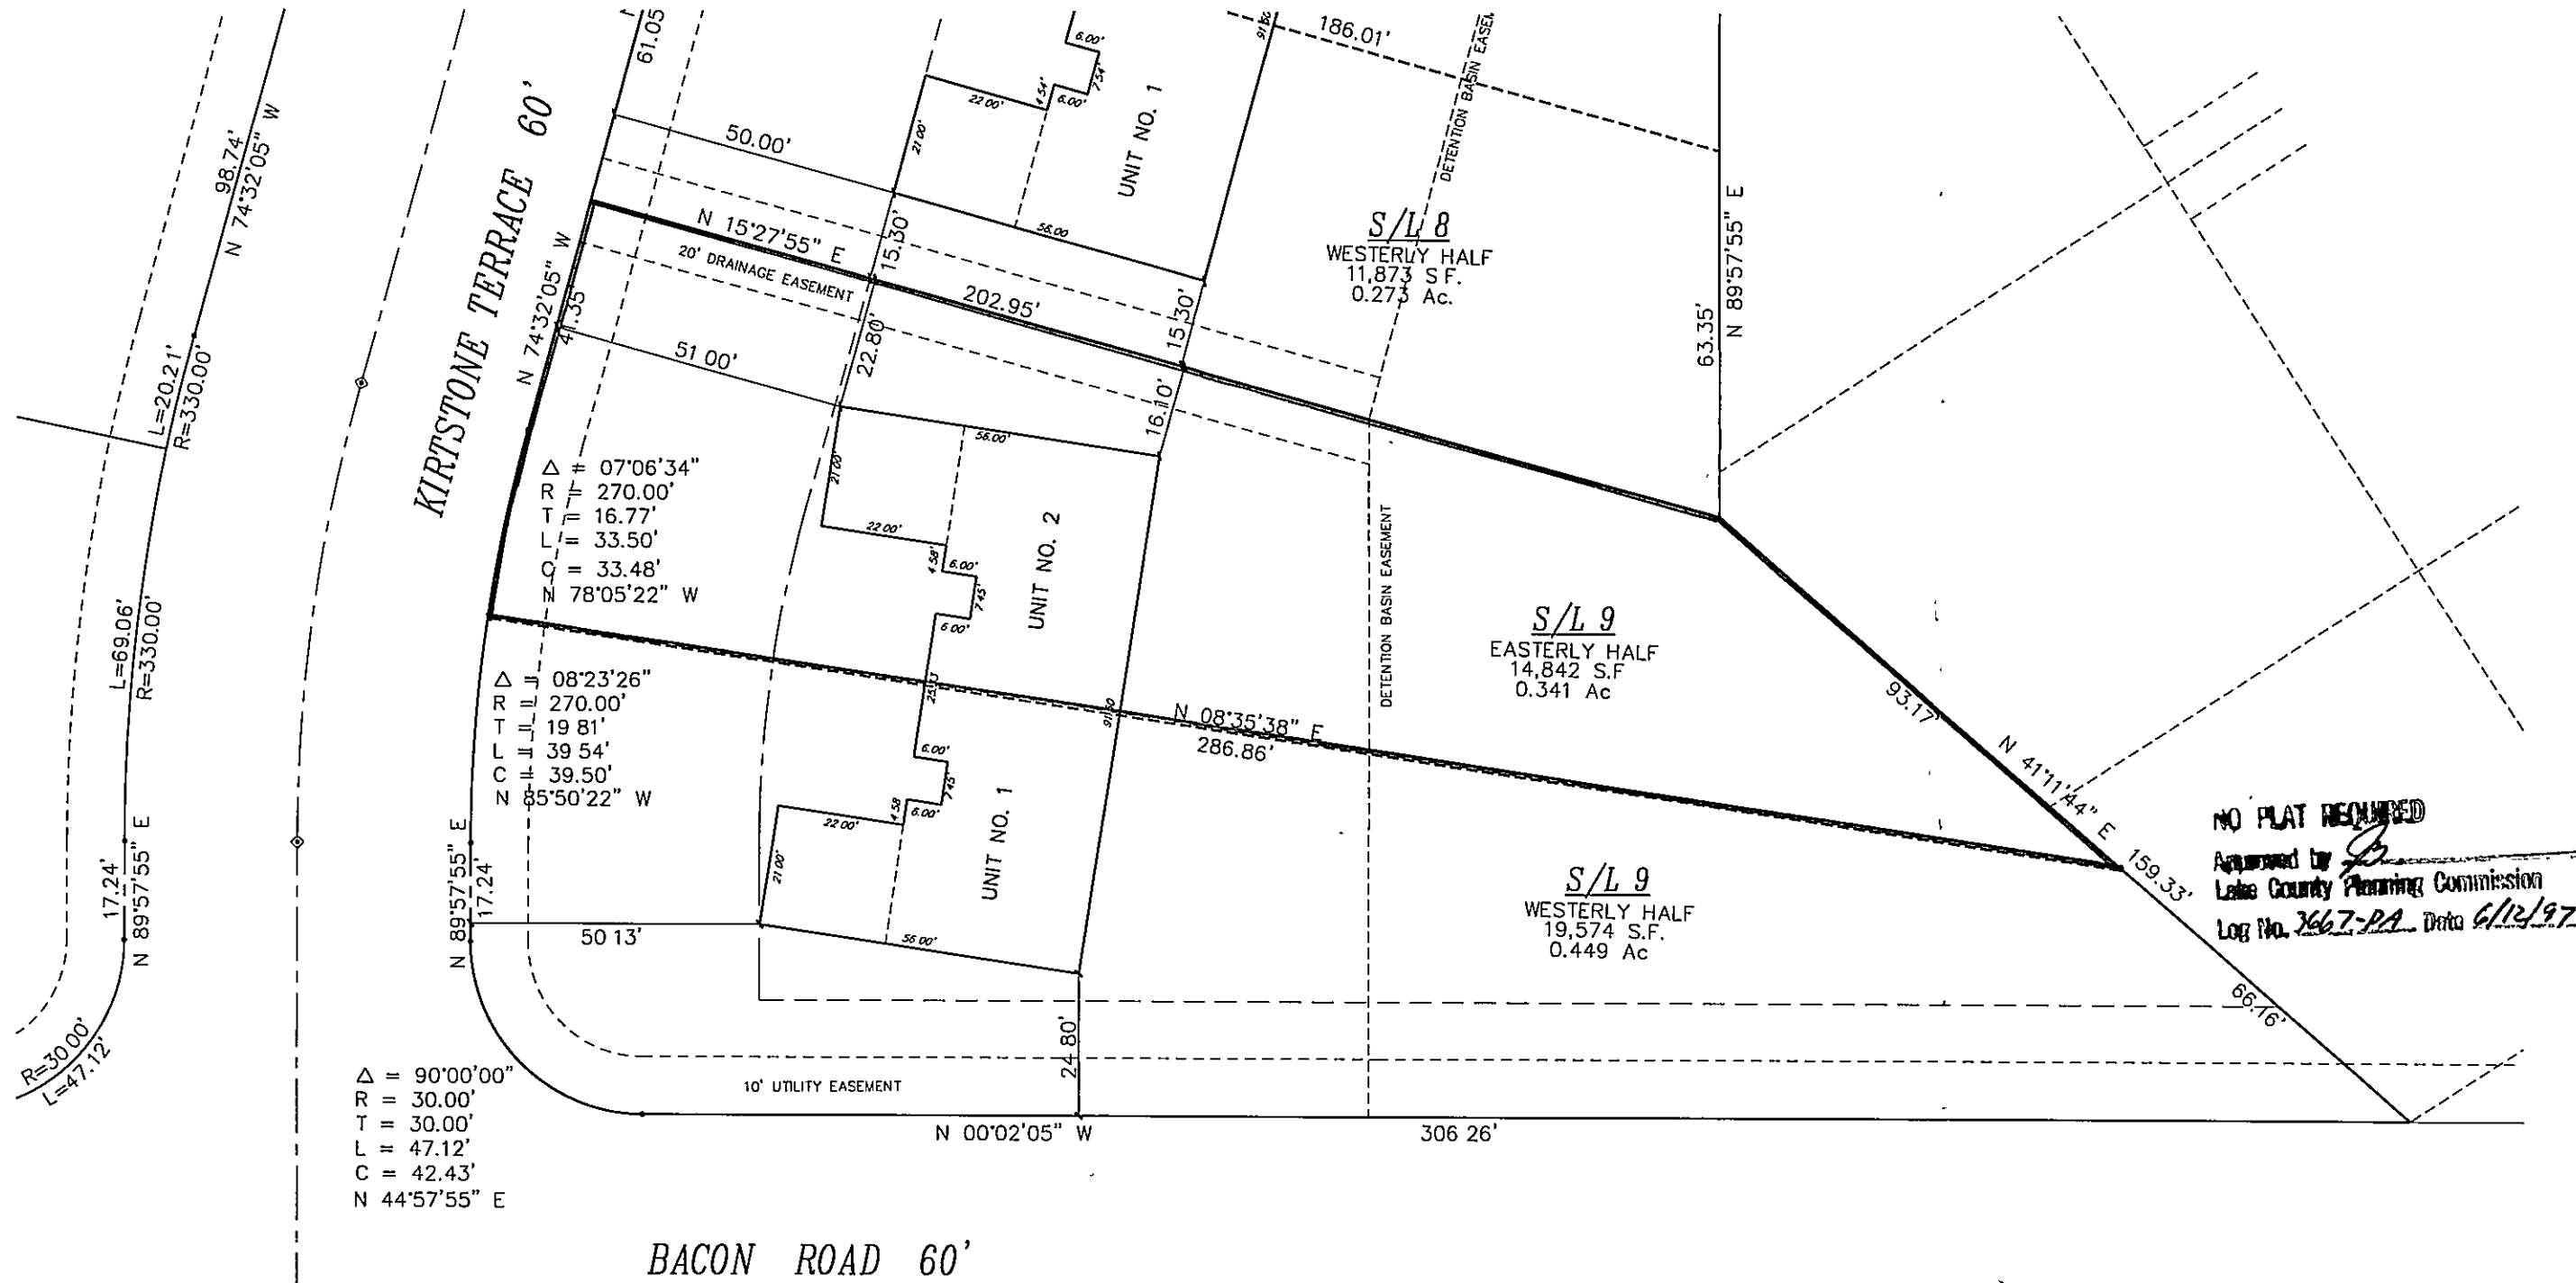

COPYRIGHT - 05-27-97 08:45 CT CONSULTANTS, INC. H:\CT194290\SDSK\LOTSPLOT.DWG (VIEW 9-WEST)

CT Consultants, Inc.
Engineers • Architects • Planners
Willoughby • Mentor • Columbus • North Canton • Canfield

REV NO.	DESCRIPTION	DATE	BY	CHK'D.

EDWARD H. TRESGER, INC.
8100 DEEPWOOD BLVD.
MENTOR, OHIO

DATE MAY 1997
DRAWN BY BRS
CHECKED BY MWC
APPROVED BY MWC
F.S. No. PG.

SUBLOT NO. 9 LOT SPLIT
BEING THE WESTERLY HALF OF SUBLOT NO. 9 IN THE
PINES SUBDIVISION NO. 4 IN PAINESVILLE TOWNSHIP,
LAKE COUNTY, OHIO

SCALE
HOR 1"=30'
VERT
CONTRACT No.
94290
SHEET NO. **1** OF **1**