


LAKE COMMUNICATIONS CORPORATION  
V. 746-38

MARY CHOM  
V. 77-61

VERONA MOLNAR  
V. 198-61

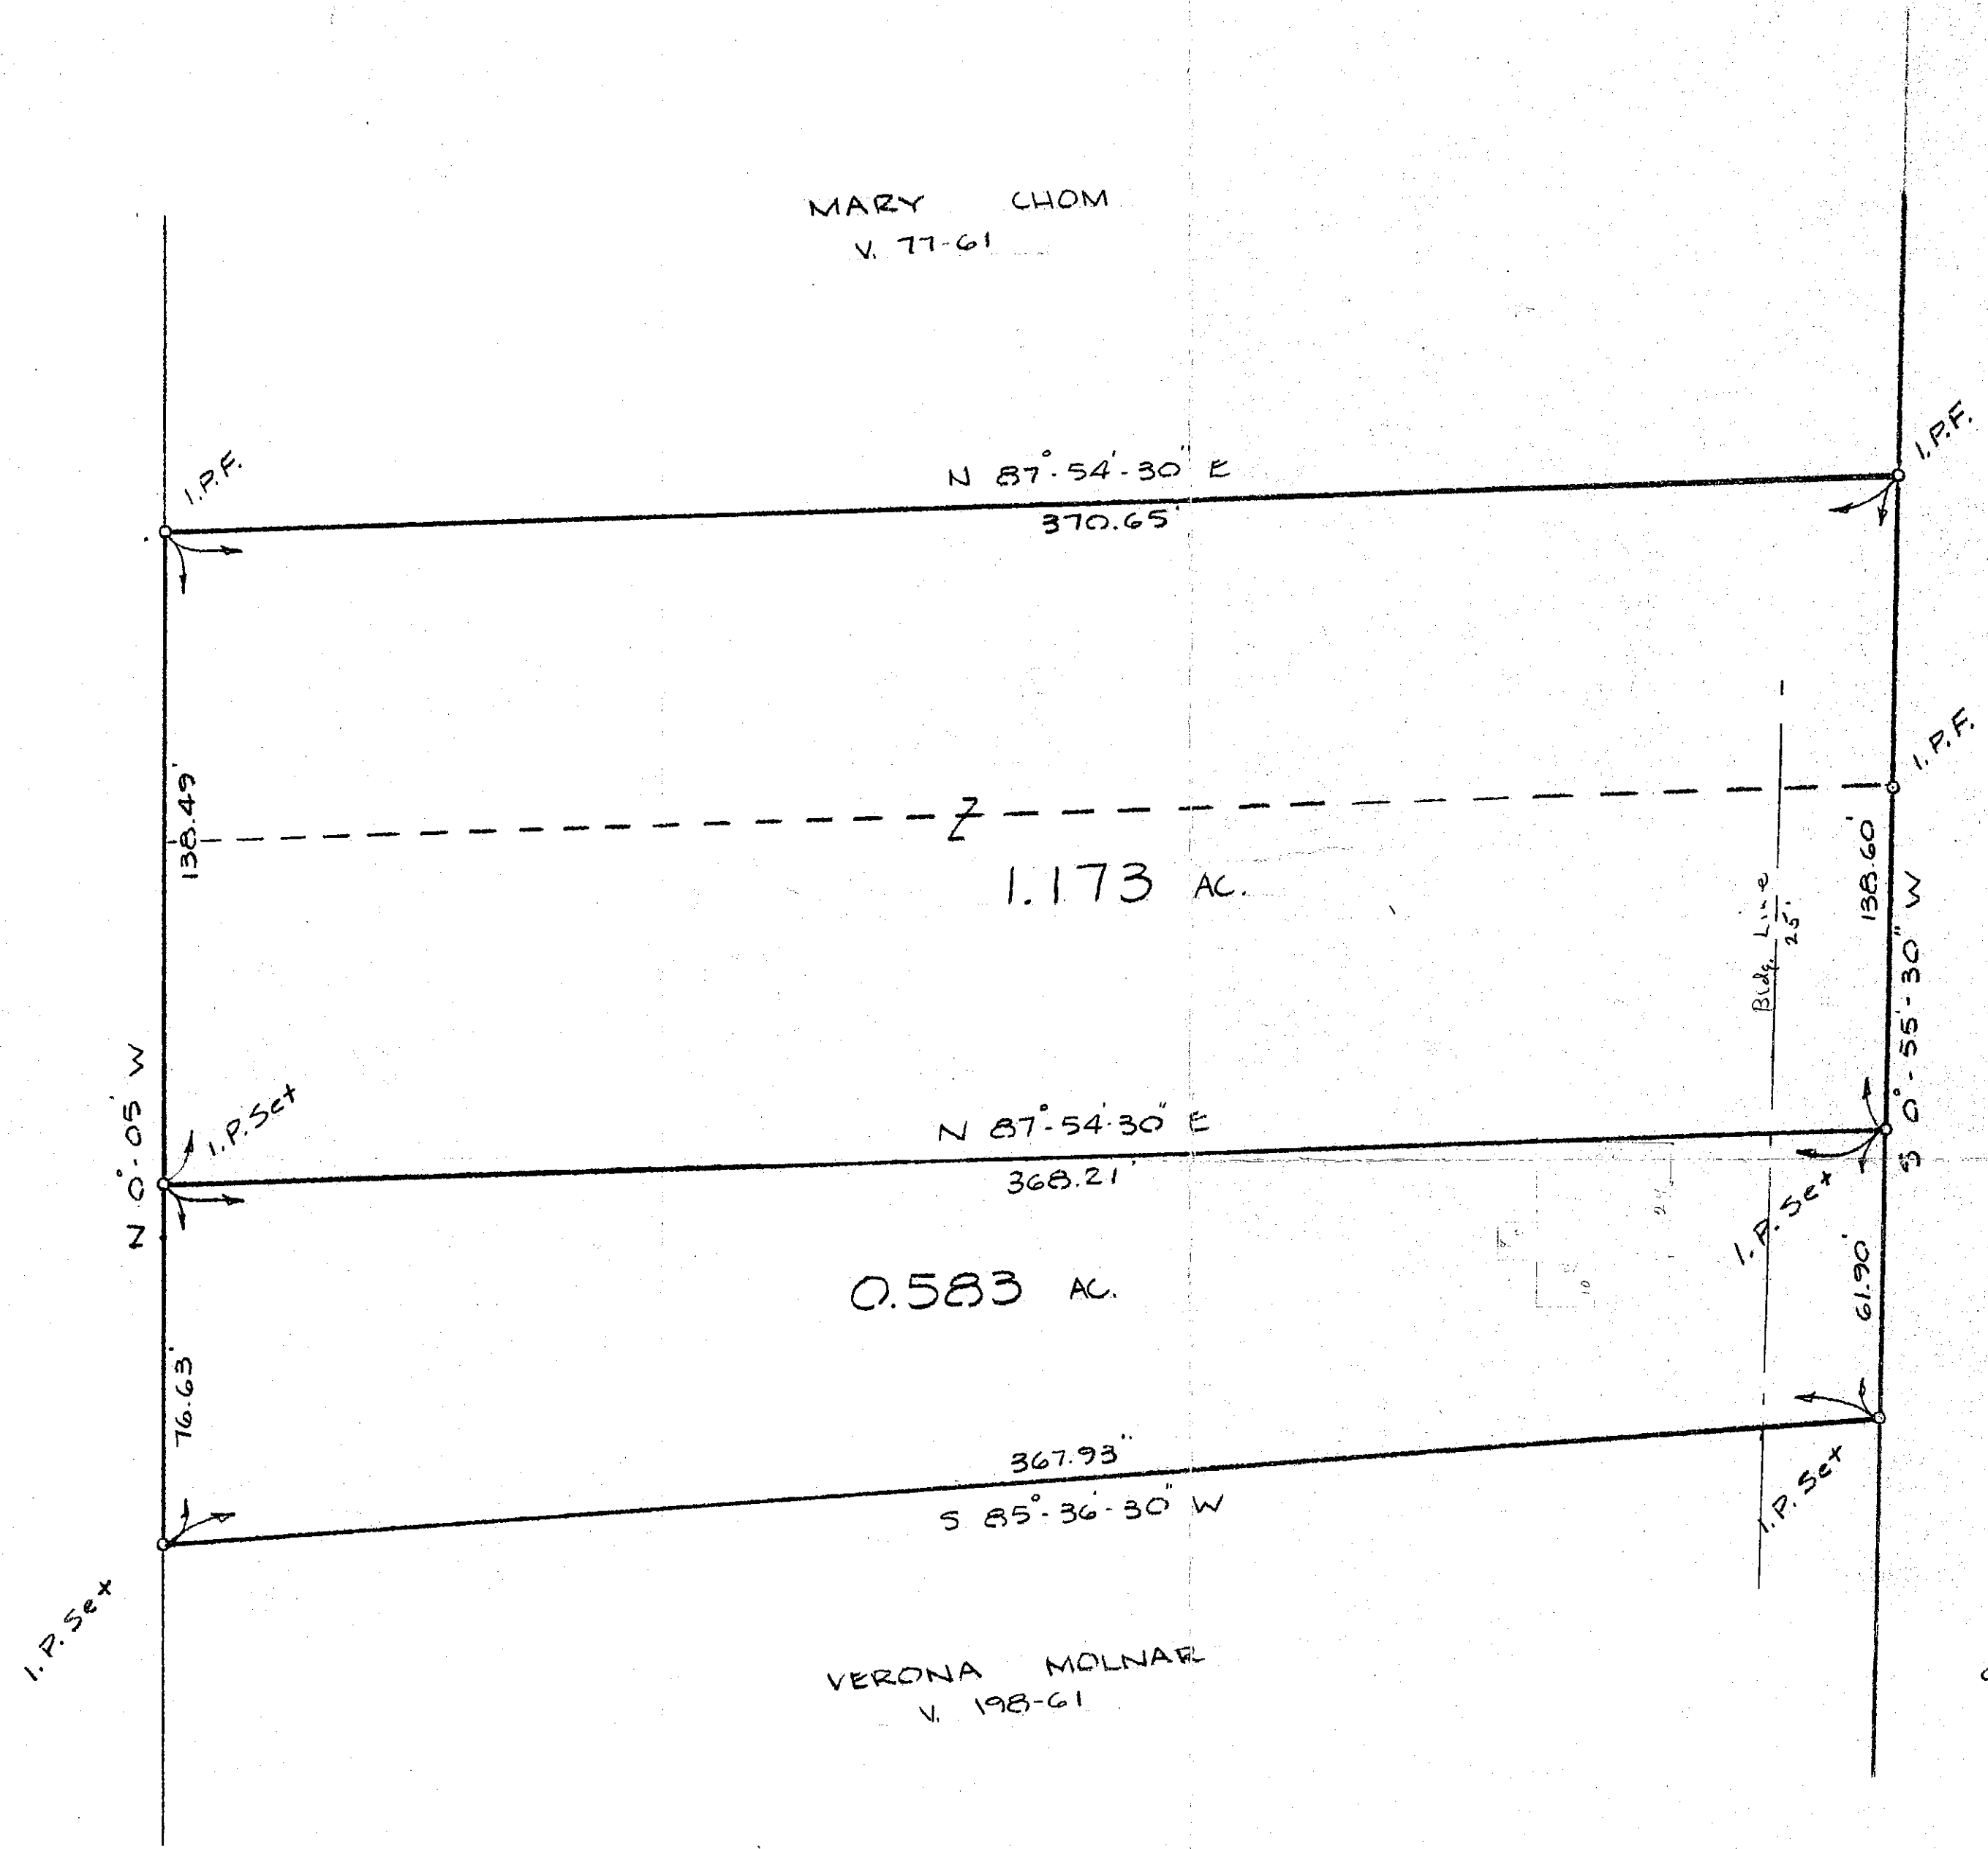

STREET 50'

FOBES



*Approved for lot split  
Feb. 7, 1976  
Nelson Brewer  
Inspection Chief*

*Betty J. Leavitt  
Secretary, Planning  
Commission  
2-4-76*

PLAT OF SURVEY FOR <b>ROBERT NOPONEN</b> PART OF LOT 8, TRACT 2, PAINESVILLE CITY LAKE COUNTY, OHIO	
<b>Colpetzer • Woods Consultants, Inc.</b> CONSULTING ENGINEERS AND SURVEYORS PAINESVILLE, OHIO 44077	DATE 8/13/75 SCALE 1" = 30' DRAWN BY R.I. CH'KD BY F.B. #269 PG. 145