

P.P.U 15D-021B-033


PROPOSED LOT FOR

LORETTA DAVIS OF A 0.4508 ACRE
 PARCEL LOCATED IN THE CITY OF PAINESVILLE, COUNTY
 OF LAKE AND STATE OF OHIO AND KNOWN AS BEING
 A PART OF ORIGINAL TRACT NO 4 IN PAINESVILLE
 TOWNSHIP PREPARED BY RALPH W. KEMPKE REG.
 SURVEYOR NO 6257 PHONE 1-440-639-8512 DEC, 2000


NO PLAT REQUIRED
 APPROVED BY

City of Painesville, Lake County
 City Planning Commission

John M. Claitor
 Planning Commission Secretary
 Date 12/6/00

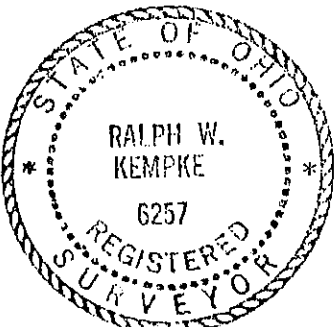

Ralph W Kempke

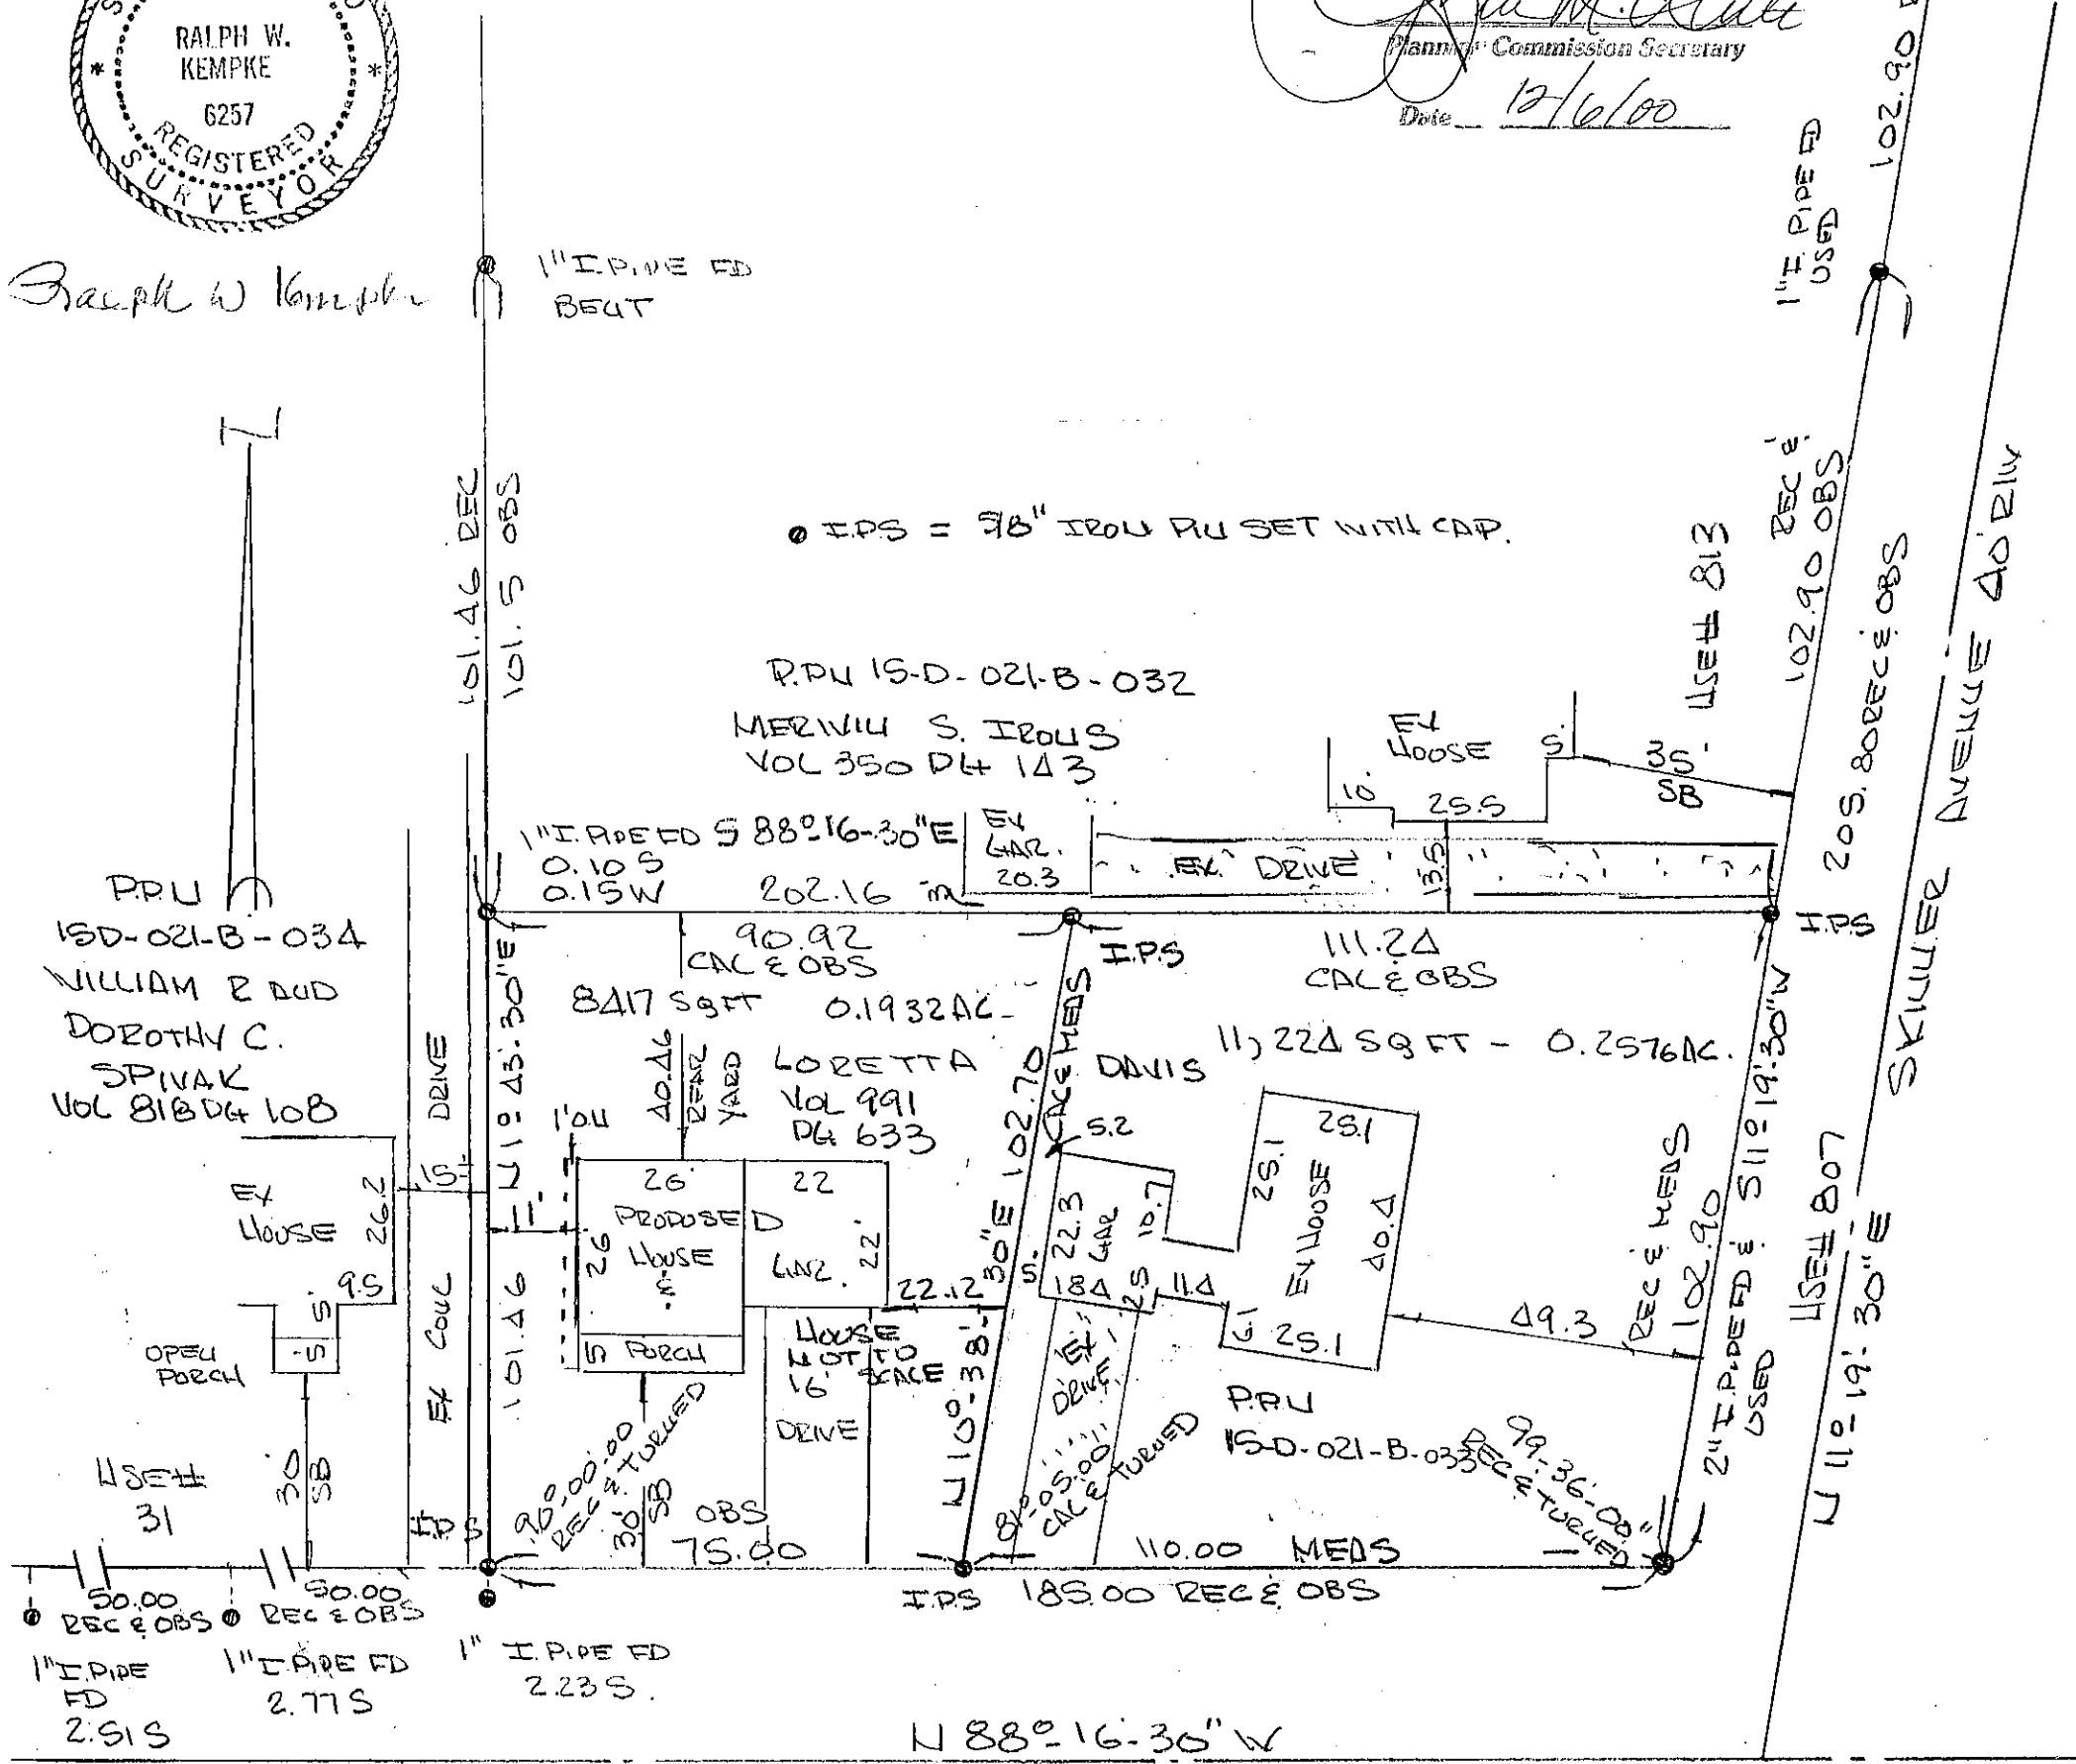

SANFORD STREET 60' R/W

SCALE 1" = 30'

