


KEPHART SUBDIVISION

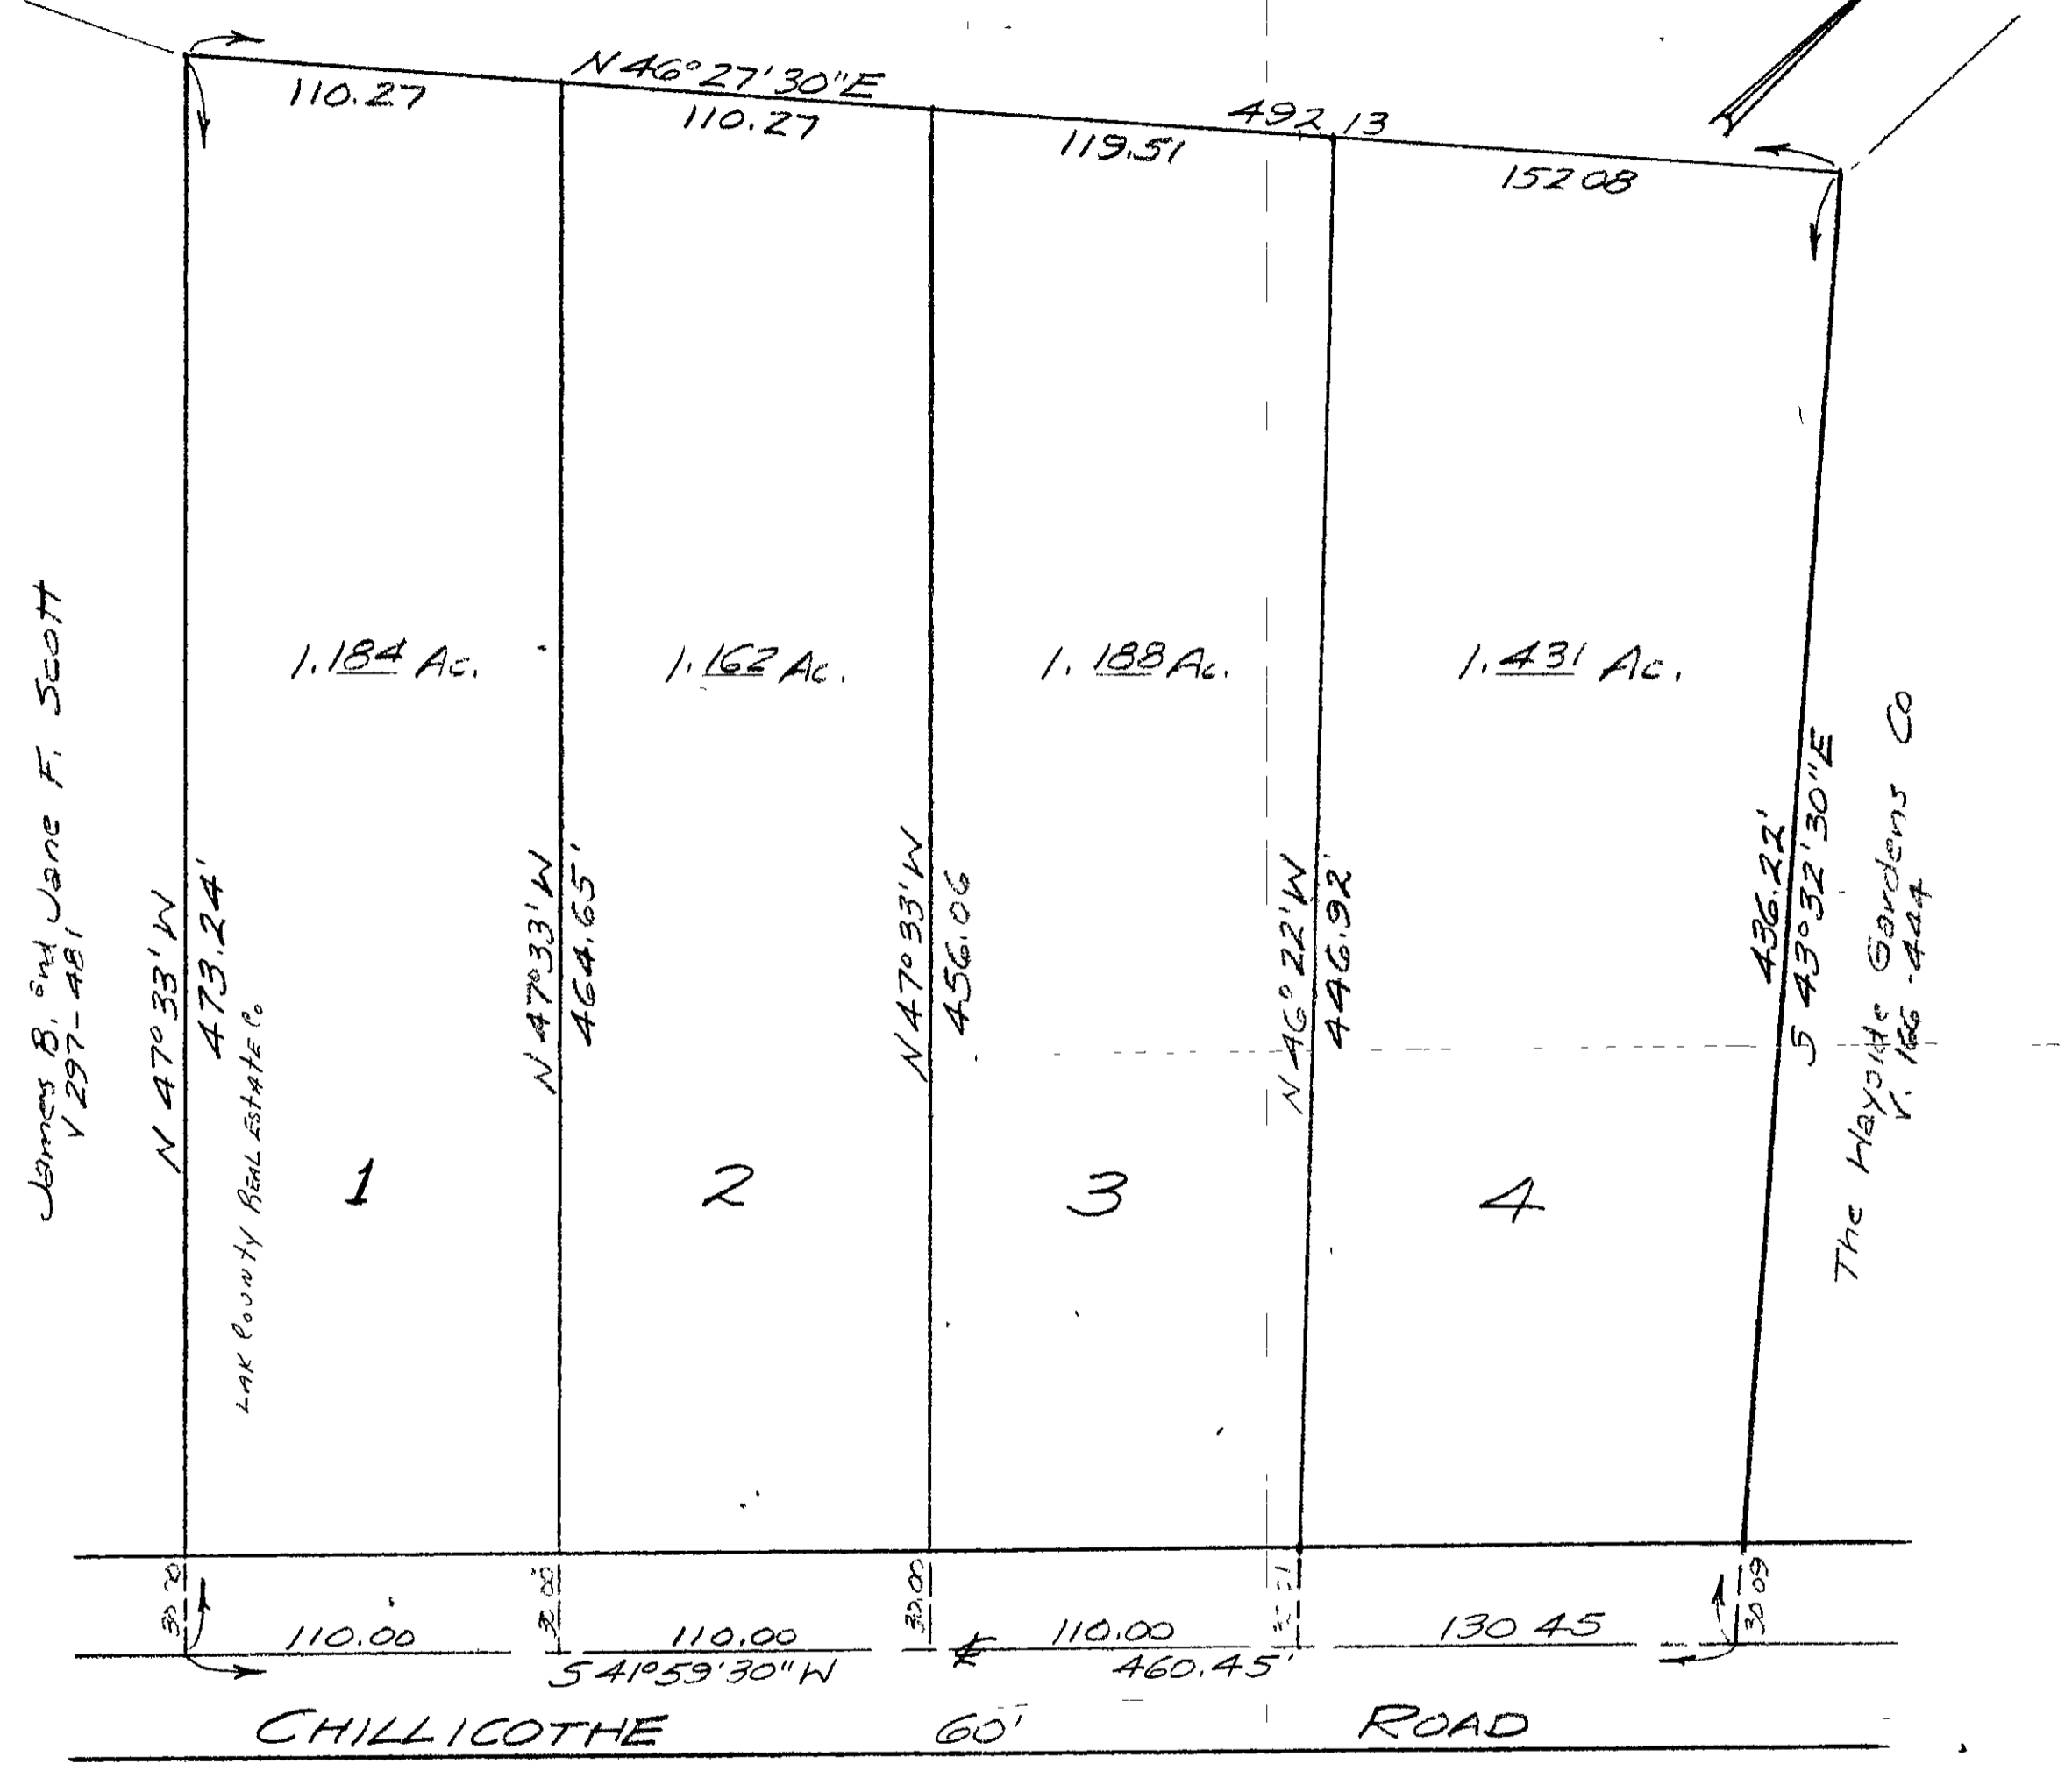

James B. and Jane F. Scott
V. 297-481

N 47° 33' W
473.24'
LAKE COUNTY REAL ESTATE CO.

N 47° 33' W
464.65'

N 47° 33' W
456.06'

N 46° 22' W
446.92'

436.22'
S 49° 32' 30\"/>

CHILLICOTHE ROAD

DIVISION OF PROPERTY FOR
O. F. GOUDY
LOT 2 TRACT 1 MENTOR TWP.
LAKE COUNTY, OHIO
SCALE: 1" = 50' JUNE 1957

1.184
1.162
1.188
1.431
4.565
1.184
3.781

FULLERTON AND KERR
CIVIL ENGINEERS AND
SURVEYORS
PAINESVILLE - OHIO