

Survey of Lot No. 7 in Tract No. 7  
 Mentor Special Dist. & a part of Jackson  
 Lot, also a part of Lot No. 5 in Tract  
 No. 7 known as the Mill Lot

Distances, Courses, & Contents  
 given on Plat, the No acres in the  
 road in the Home farm 3.45  
 in the Mill Lot 1.60  
 " Lot 3, Tract 8 .50  
 5.55 a

Mentor April 24<sup>th</sup> 1890

H. A. Munson

Co Surveyor


Aunt in Road Home farm 3.45 a  
 " " " Mill Lot 1.60 a  
 " " " Wood Lot .50 a Lot 3 Tract 8  
 5.55 a

Wood Lot. 850 a

Lots Tract 8

S. 88° E. 30 20

49.54  
 28.95  
 17.17  
 6.50  
 102.16 a Home farm  
 10.50 a Mill Lot  
 8.50 a Lot 3 Tract 8  
 121.16 a

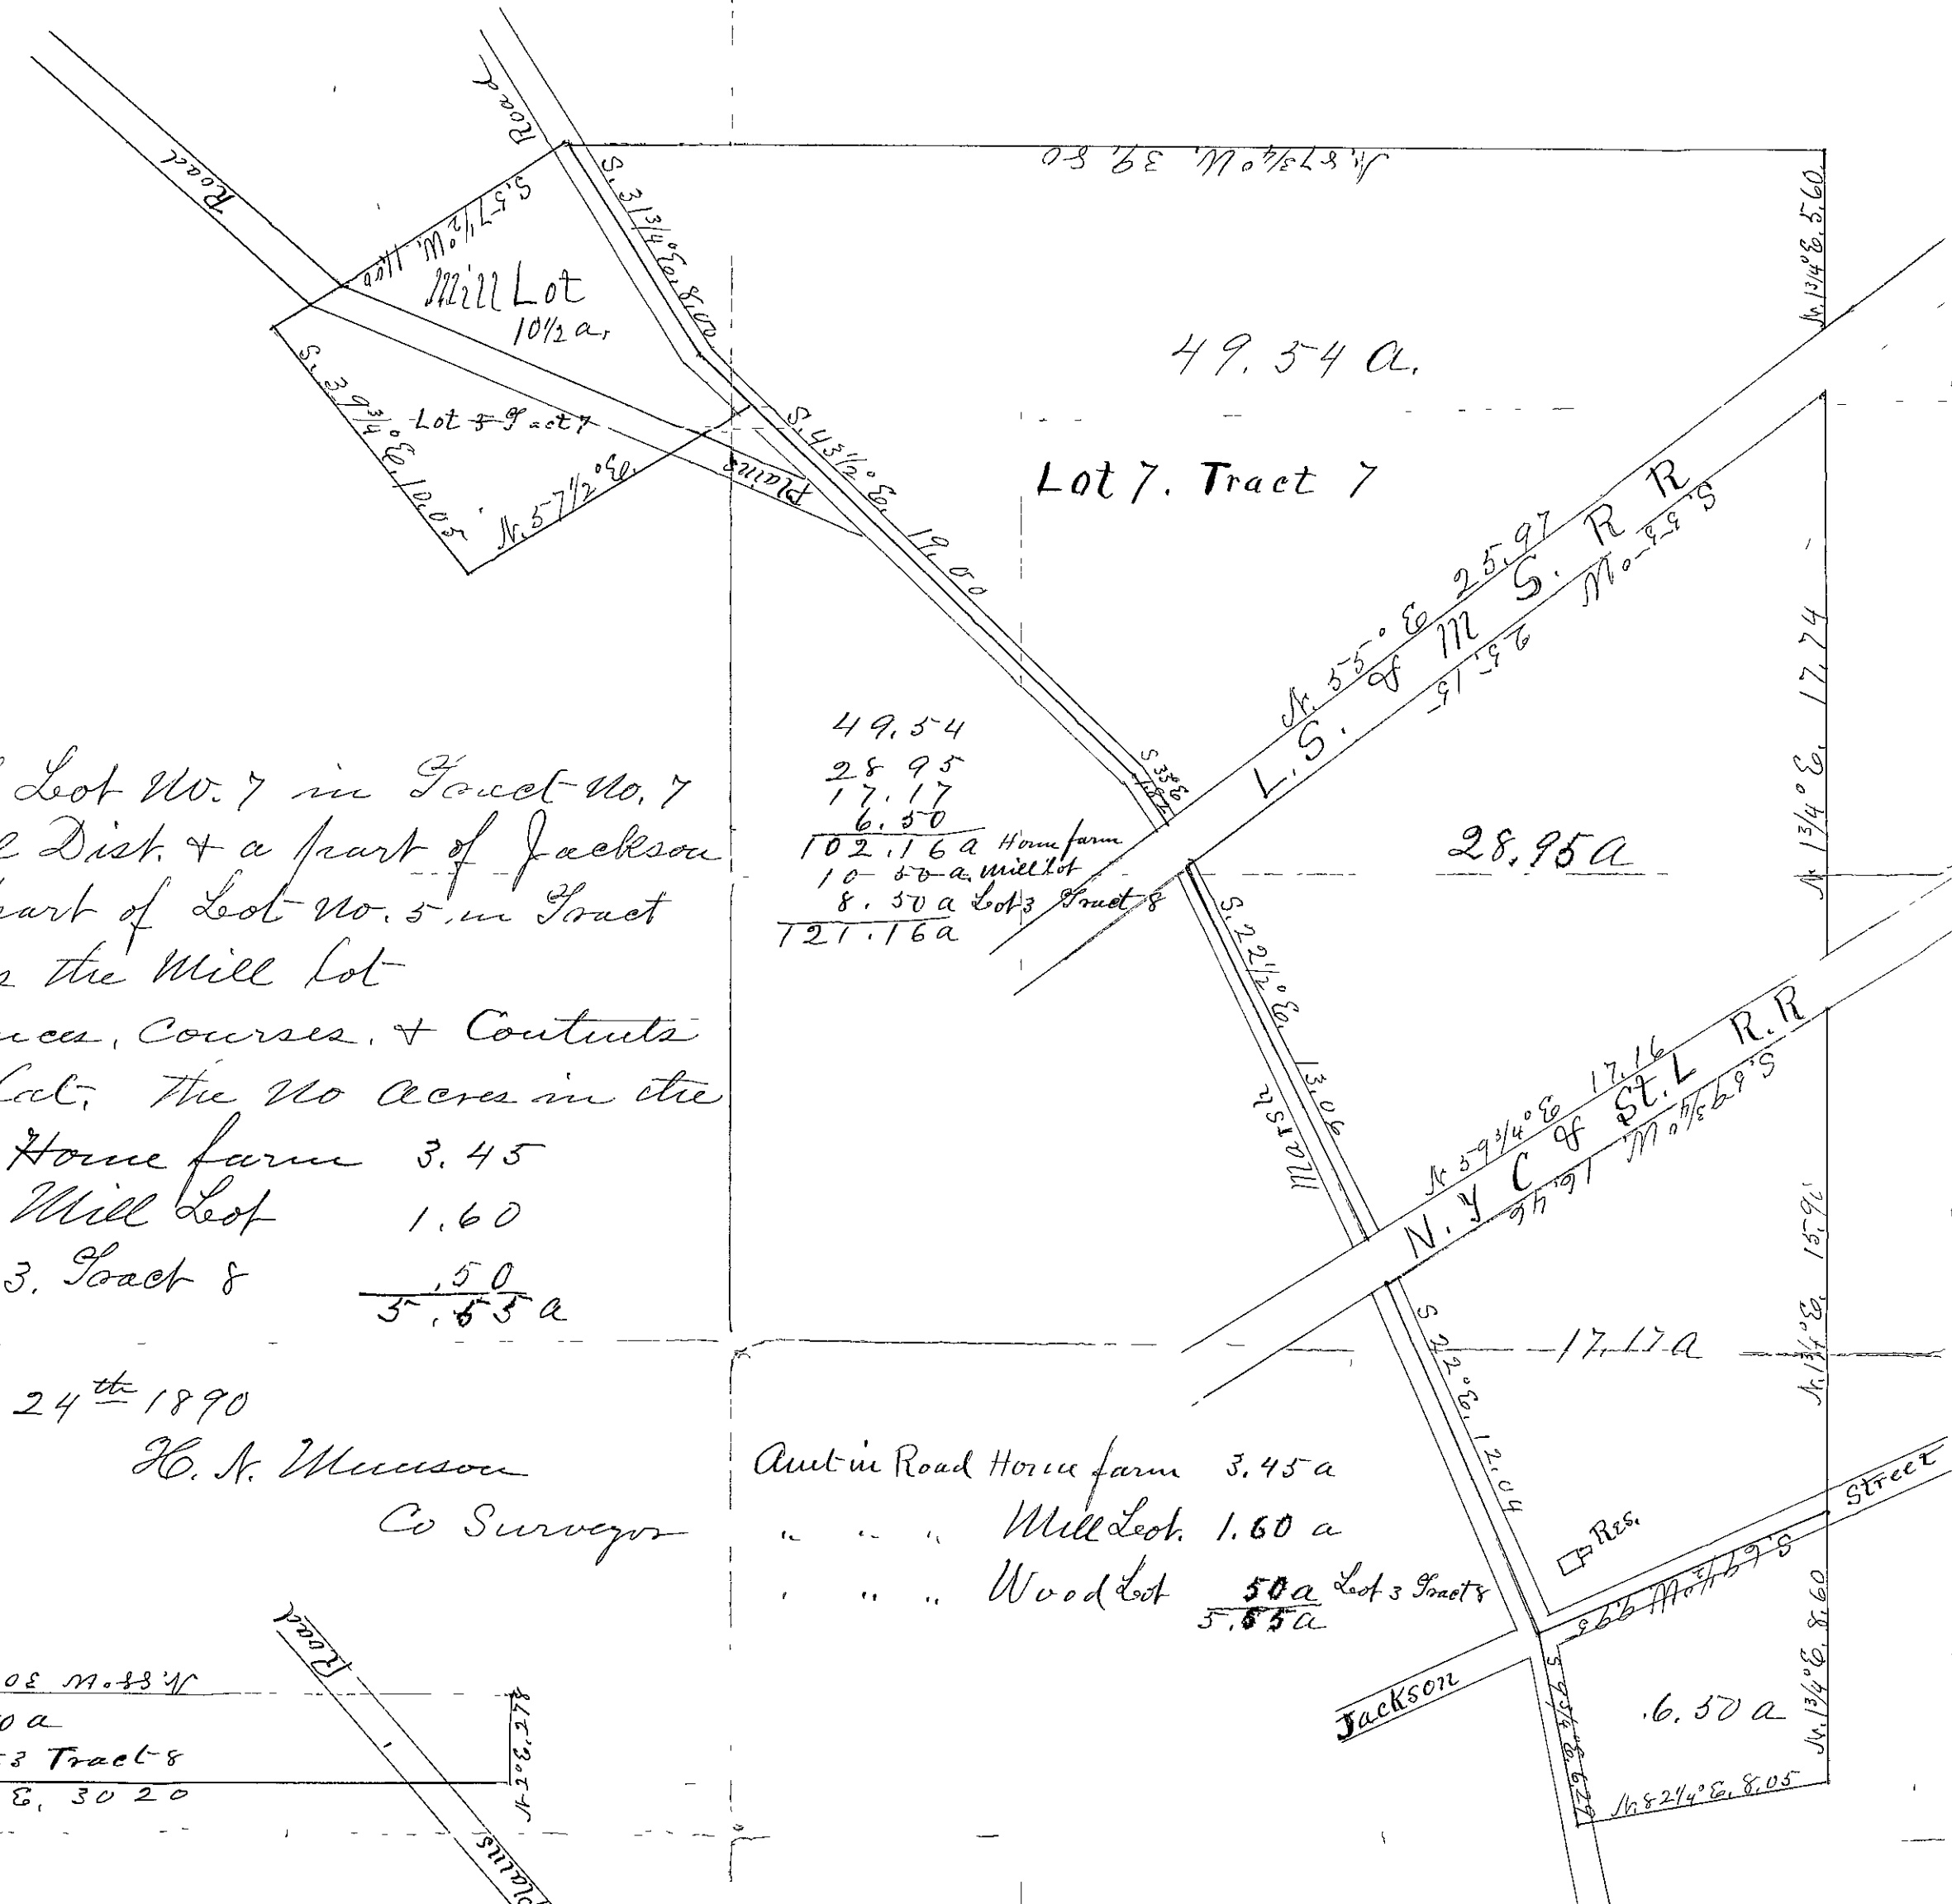

St. Louis Road

Road

St. Louis

Jackson

Street