


PLAT OF SURVEY  
PREPARED  
AT THE INSTANCE OF

**AVERY INTERNATIONAL CORP.  
THE LINDSAY WIRE WEAVING CO.  
CHICAGO TITLE INSURANCE CO.**


NOVEMBER 1983 SCALE: 1" = 60'

I CERTIFY THAT THIS  
PLAT IS CORRECT TO THE BEST  
OF MY BELIEF AND KNOWLEDGE

*Harry S. Jones*  
HARRY S. JONES, P.S. #6343

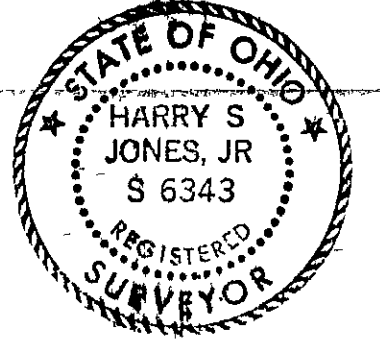

SUBLOT 8  
LINDSAY INDUSTRIAL PARK SUB.  
VOL R - PG. 20

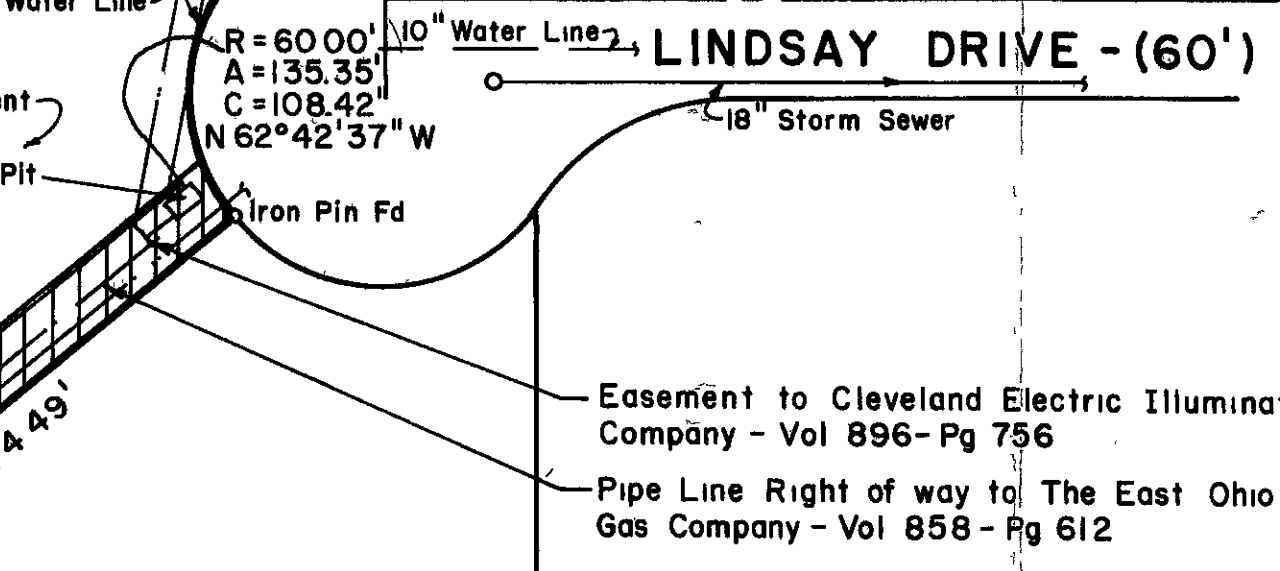

11/21/83  
1,700,000.00

REV NO	DESCRIPTION	DATE	BY	CHKD

**BABCOCK, JONES AND ASSOCIATES, INC**  
CIVIL ENGINEERS - SURVEYORS - LAND PLANNERS  
PAINESVILLE OHIO 44077

DATE NOVEMBER 1983  
DESIGN BY HSJ  
DRAWN BY HSJ  
APPROVED BY HSJ

SCALE 1" = 60'  
JOB NO 83-176  
SHEET 1 OF 1