

Martha K. Guthrie

John E. Spieth

1. P. Set ← Tile Fd. → 612.92' 295.47' 272.79' 1661.96' N. 88° 58' 09" E.


Martha W. & Marjorie W. Ingersoll

5.1° 16' E.  
2390.15'

34,296 Acs. 15,000 Acs. 15,000 Acs.

2393.50' N. 71° 49' 40" W.  
2394.54' N. 70° 45' W.  
2395.88' N. 70° 45' W.

62,100 Acs.

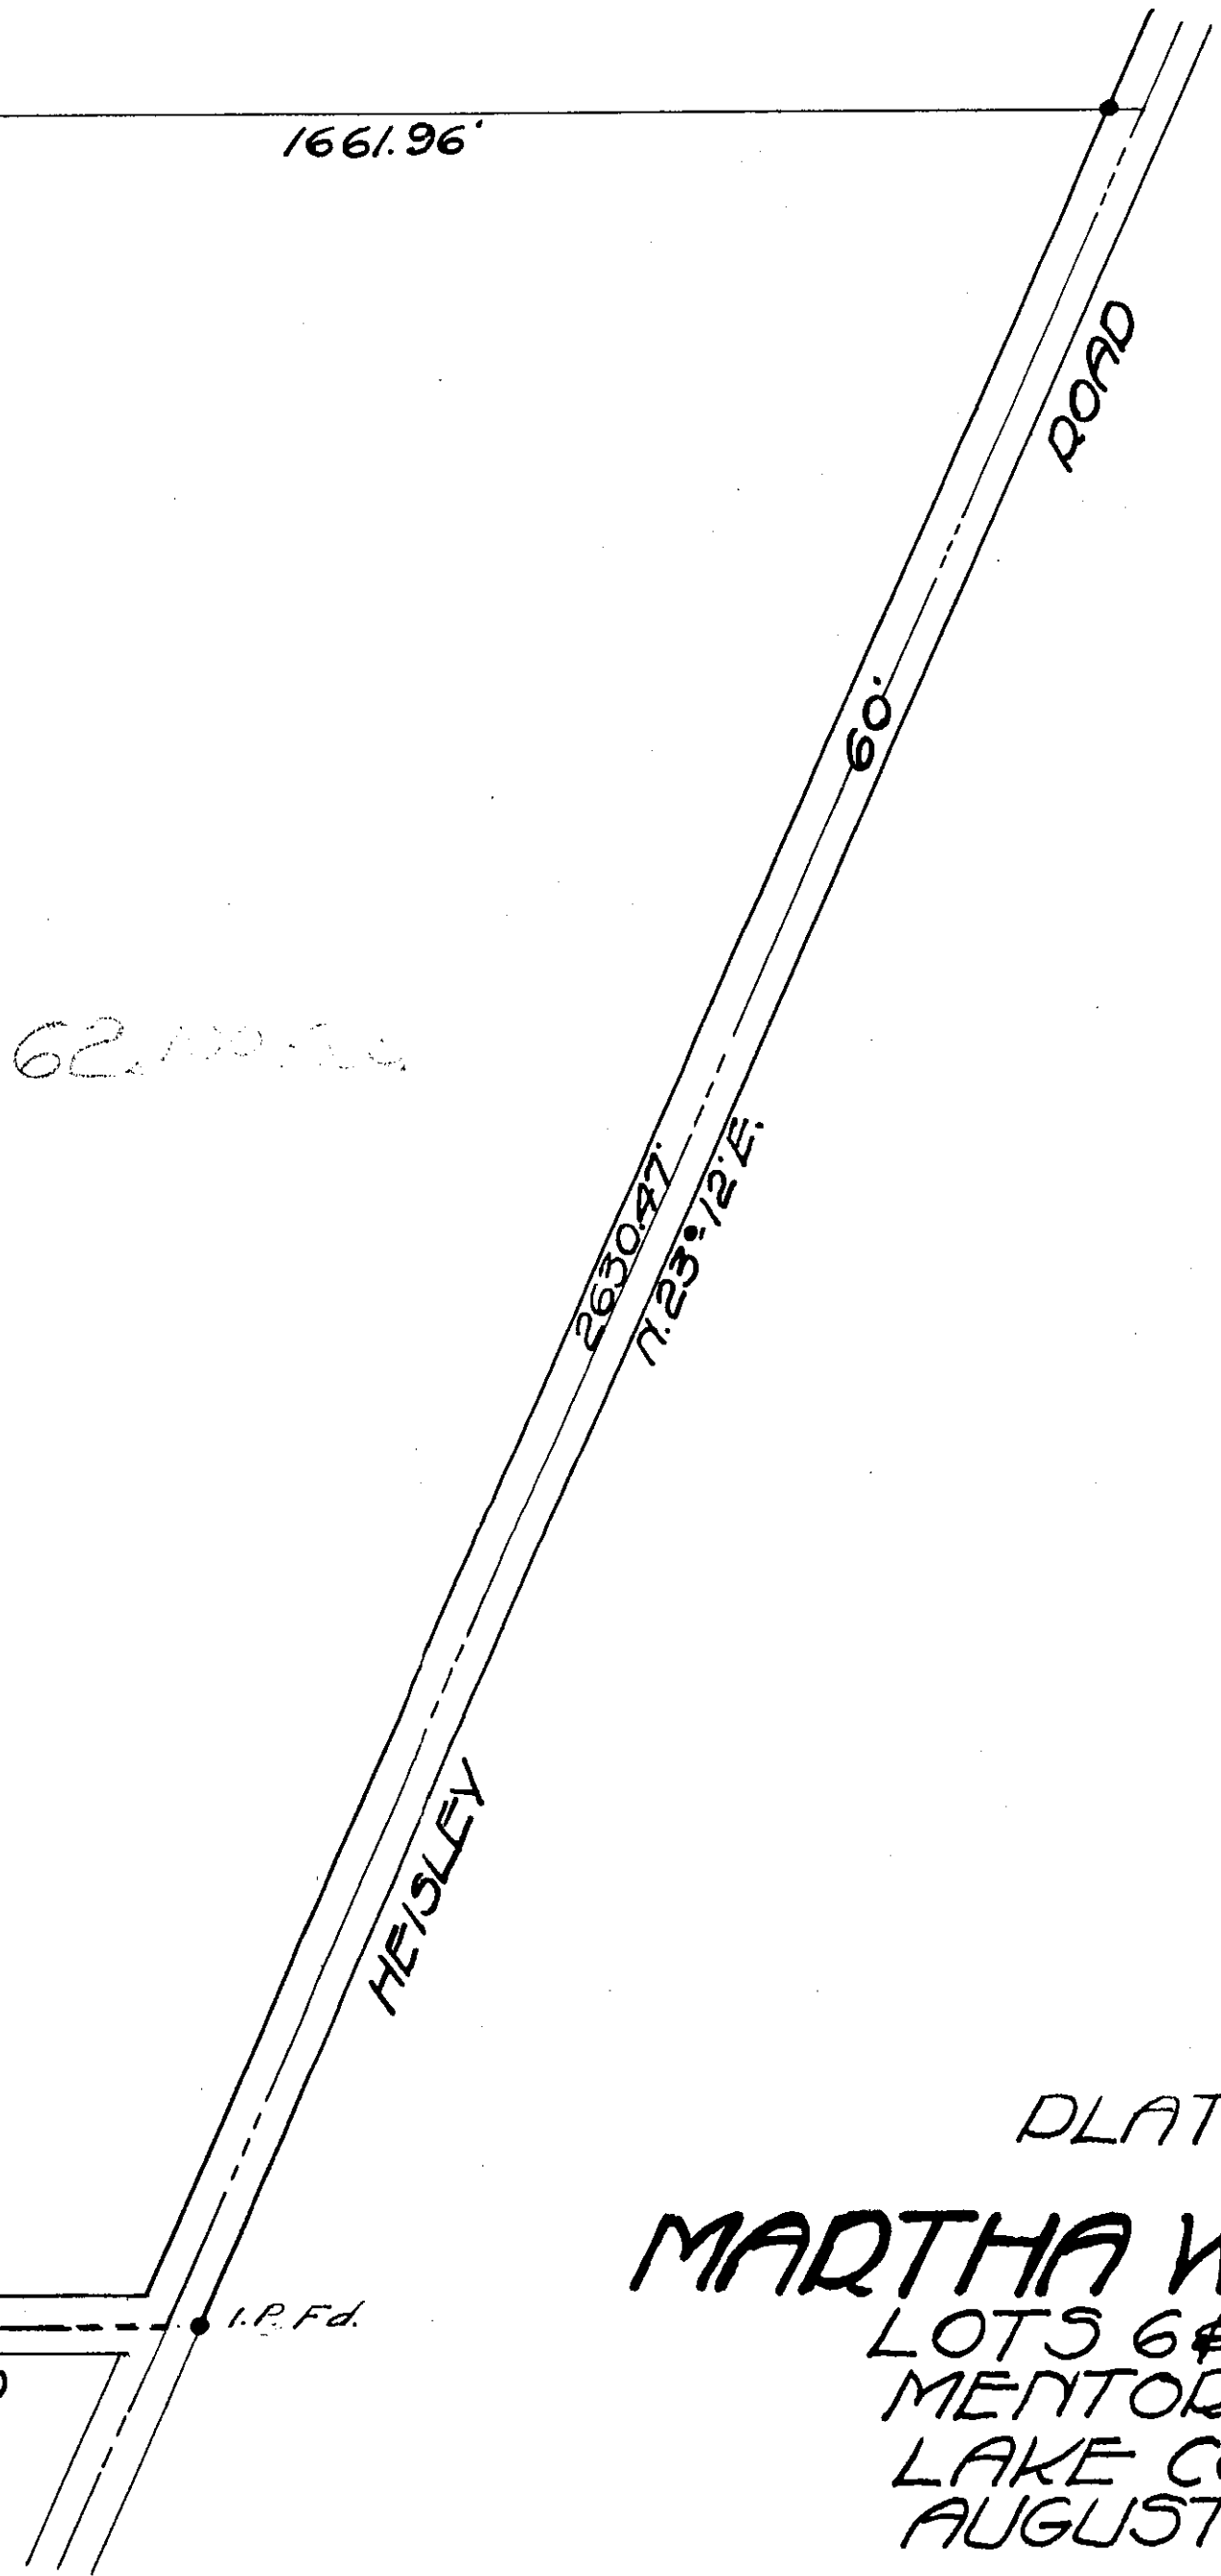

60' 636.38' 250.43' 272.79' 594.15' 1. P. Fd. HENDRICKS ROAD

PLAT OF SURVEY & DIVISION  
FOR  
**MARTHA W. & MARJORIE INGERSOLL**  
LOTS 6 & 11 - TRACT 11 ~ LOT 10 - TRACT 10  
MENTOR TOWNSHIP  
LAKE COUNTY OHIO  
AUGUST 1945

SCALE 1" = 200'

VICTOR H. KERR  
REGISTERED SURVEYOR