


EXISTING DRAINAGE DITCH OWNED BY
CITY OF MENTOR 70' WIDE ± & 17' DEEP, VOL: 828, PG: 171, L.C.R.D

SCALE 1" = 30'
0 15' 30'

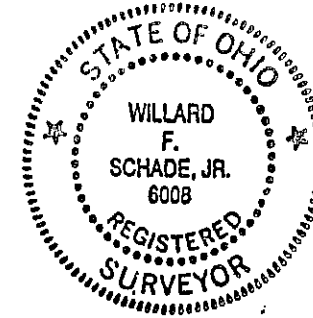

P.A. ROSS
VOL: 68 PG: 347 L.C.O.R.

NEVEL S. GILREATH JR.
VOL: 855 PG: 1063 L.C.R.D.

PARCEL # 1
0.3709 ACRES

PARCEL # 2
0.4172 ACRES


NEVEL S. GILREATH JR.
VOL: 240 PG: 1184 L.C.O.R.
PARCEL # 2

NEVEL S. GILREATH JR. ET AL
VOL: 294 PG: 173 L.C.O.R.

UTILITIES ADDED 9-14-88
PARTS OF SUBLOT 144 & 145 OF
THE MENTOR ESTATES SUBDIVISION
VOL: H PG: 1-5 LAKE COUNTY
OHIO PLATS
IRON PIPE FOUND FROM F. RILEY SURVEY 1972

IRON PIN FOUND

EXISTING OBSTACLE UTILITY POLE LINE ON R/W

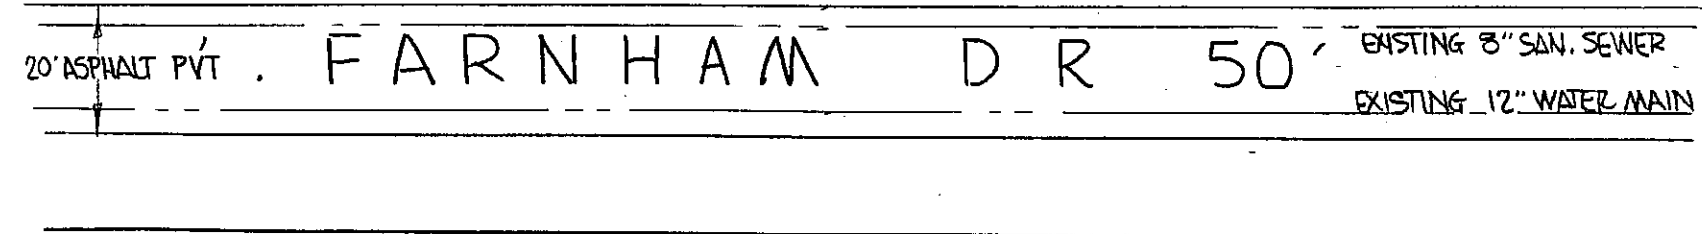

WILLARD F. SCHADE, JR., P.S.
PHONE (216) 951-6454

SCHADE SURVEYING COMPANY		
4043 ERIE STREET Professional Land Surveying WILLOUGHBY, OHIO		
SCALE: 1" = 30'	APPROVED BY	DRAWN BY JTAJF
DATE: 6-11-87		F.B. 24A
LOT SPLIT SURVEY		
FOR	NEVEL S. GILREATH JR	DRAWING NUMBER 87-385-

7215 FARNHAM DR
MENTOR, OHIO