
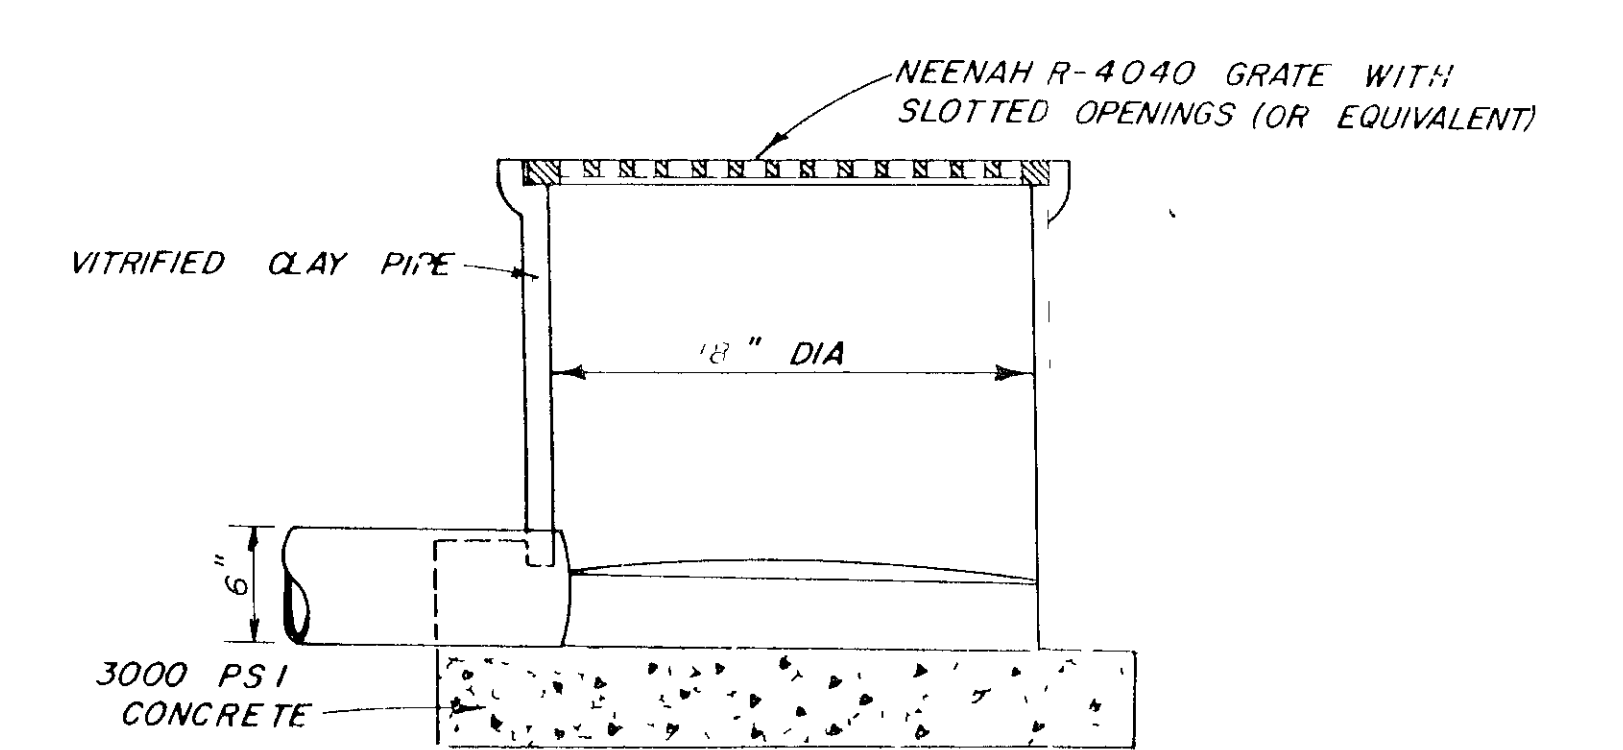


**PLAT OF LOT SPLIT
AND
PROPOSED PARKING AREA
FOR
VITTORIO & ANGELA SALOTTO**

OF PARCELS KNOWN AS BEING
PART OF LOT NO 7, TRACT 12
AND LOCATED IN THE
CITY OF WICKLIFFE
LAKE COUNTY OHIO
AUGUST 1980

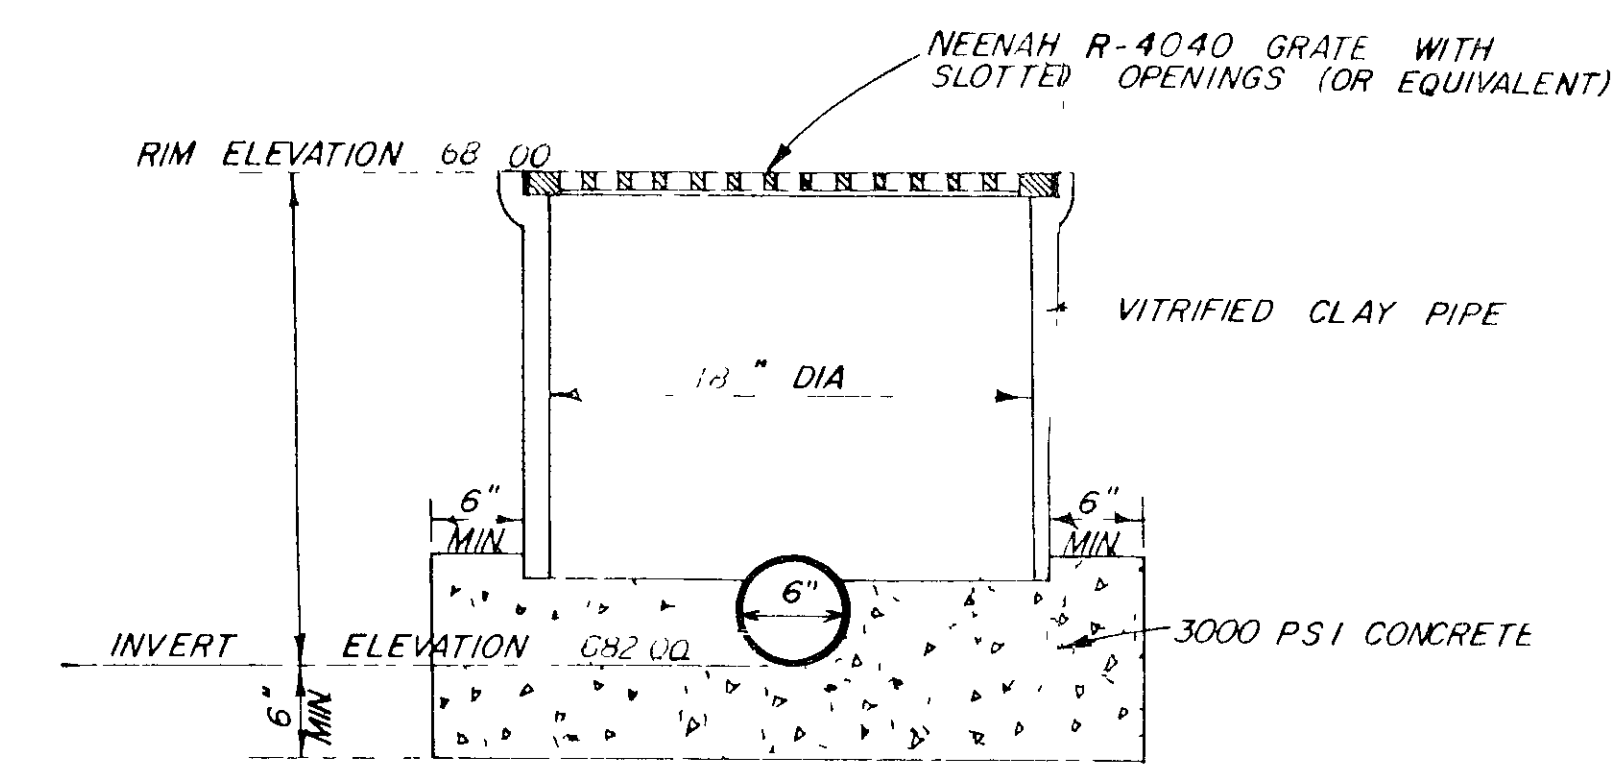

PARKING LOT INLET BASIN DETAIL

LEGEND	
SANITARY MANHOLE	WATER VALVE (GAS)
STORM MANHOLE	WATER METER (GAS)
INLET OR CATCH BASIN	AS BUILT ELEVATION
HYDRANT	INDICATES DIRECTION OF SURFACE DRAINAGE
EXISTING CONTOURS	
PROPOSED CONTOURS	
EXIST ELEV	PROP ELEV

CIVIL ENGINEERS and SURVEYORS
Debevec Salo & Associates, Inc
 125 East Erie Street Painesville, Ohio
 Area Code 216 352 9250 or 942 1100
 AUG 28 1980