


LOT SPLIT & REMAINDER OF LANDS

ALL THAT CERTAIN LANDS SITUATE IN LOT 1, TRACT 3, TOWNSHIP NUMBER 11 NORTH, RANGE VI WEST, IN THE CONNECTICUT WESTERN RESERVE SURVEY, COUNTY OF LAKE, STATE OF OHIO. A LOT SPLIT & REMAINDER OF THE LANDS TO ROBERT MICHAEL HEJDUK, AS RECORDED IN DOCUMENT NUMBER 2008R031462 (PPN 01-A-004-0-00-020-0) IN THE OFFICE OF THE COUNTY RECORDER.

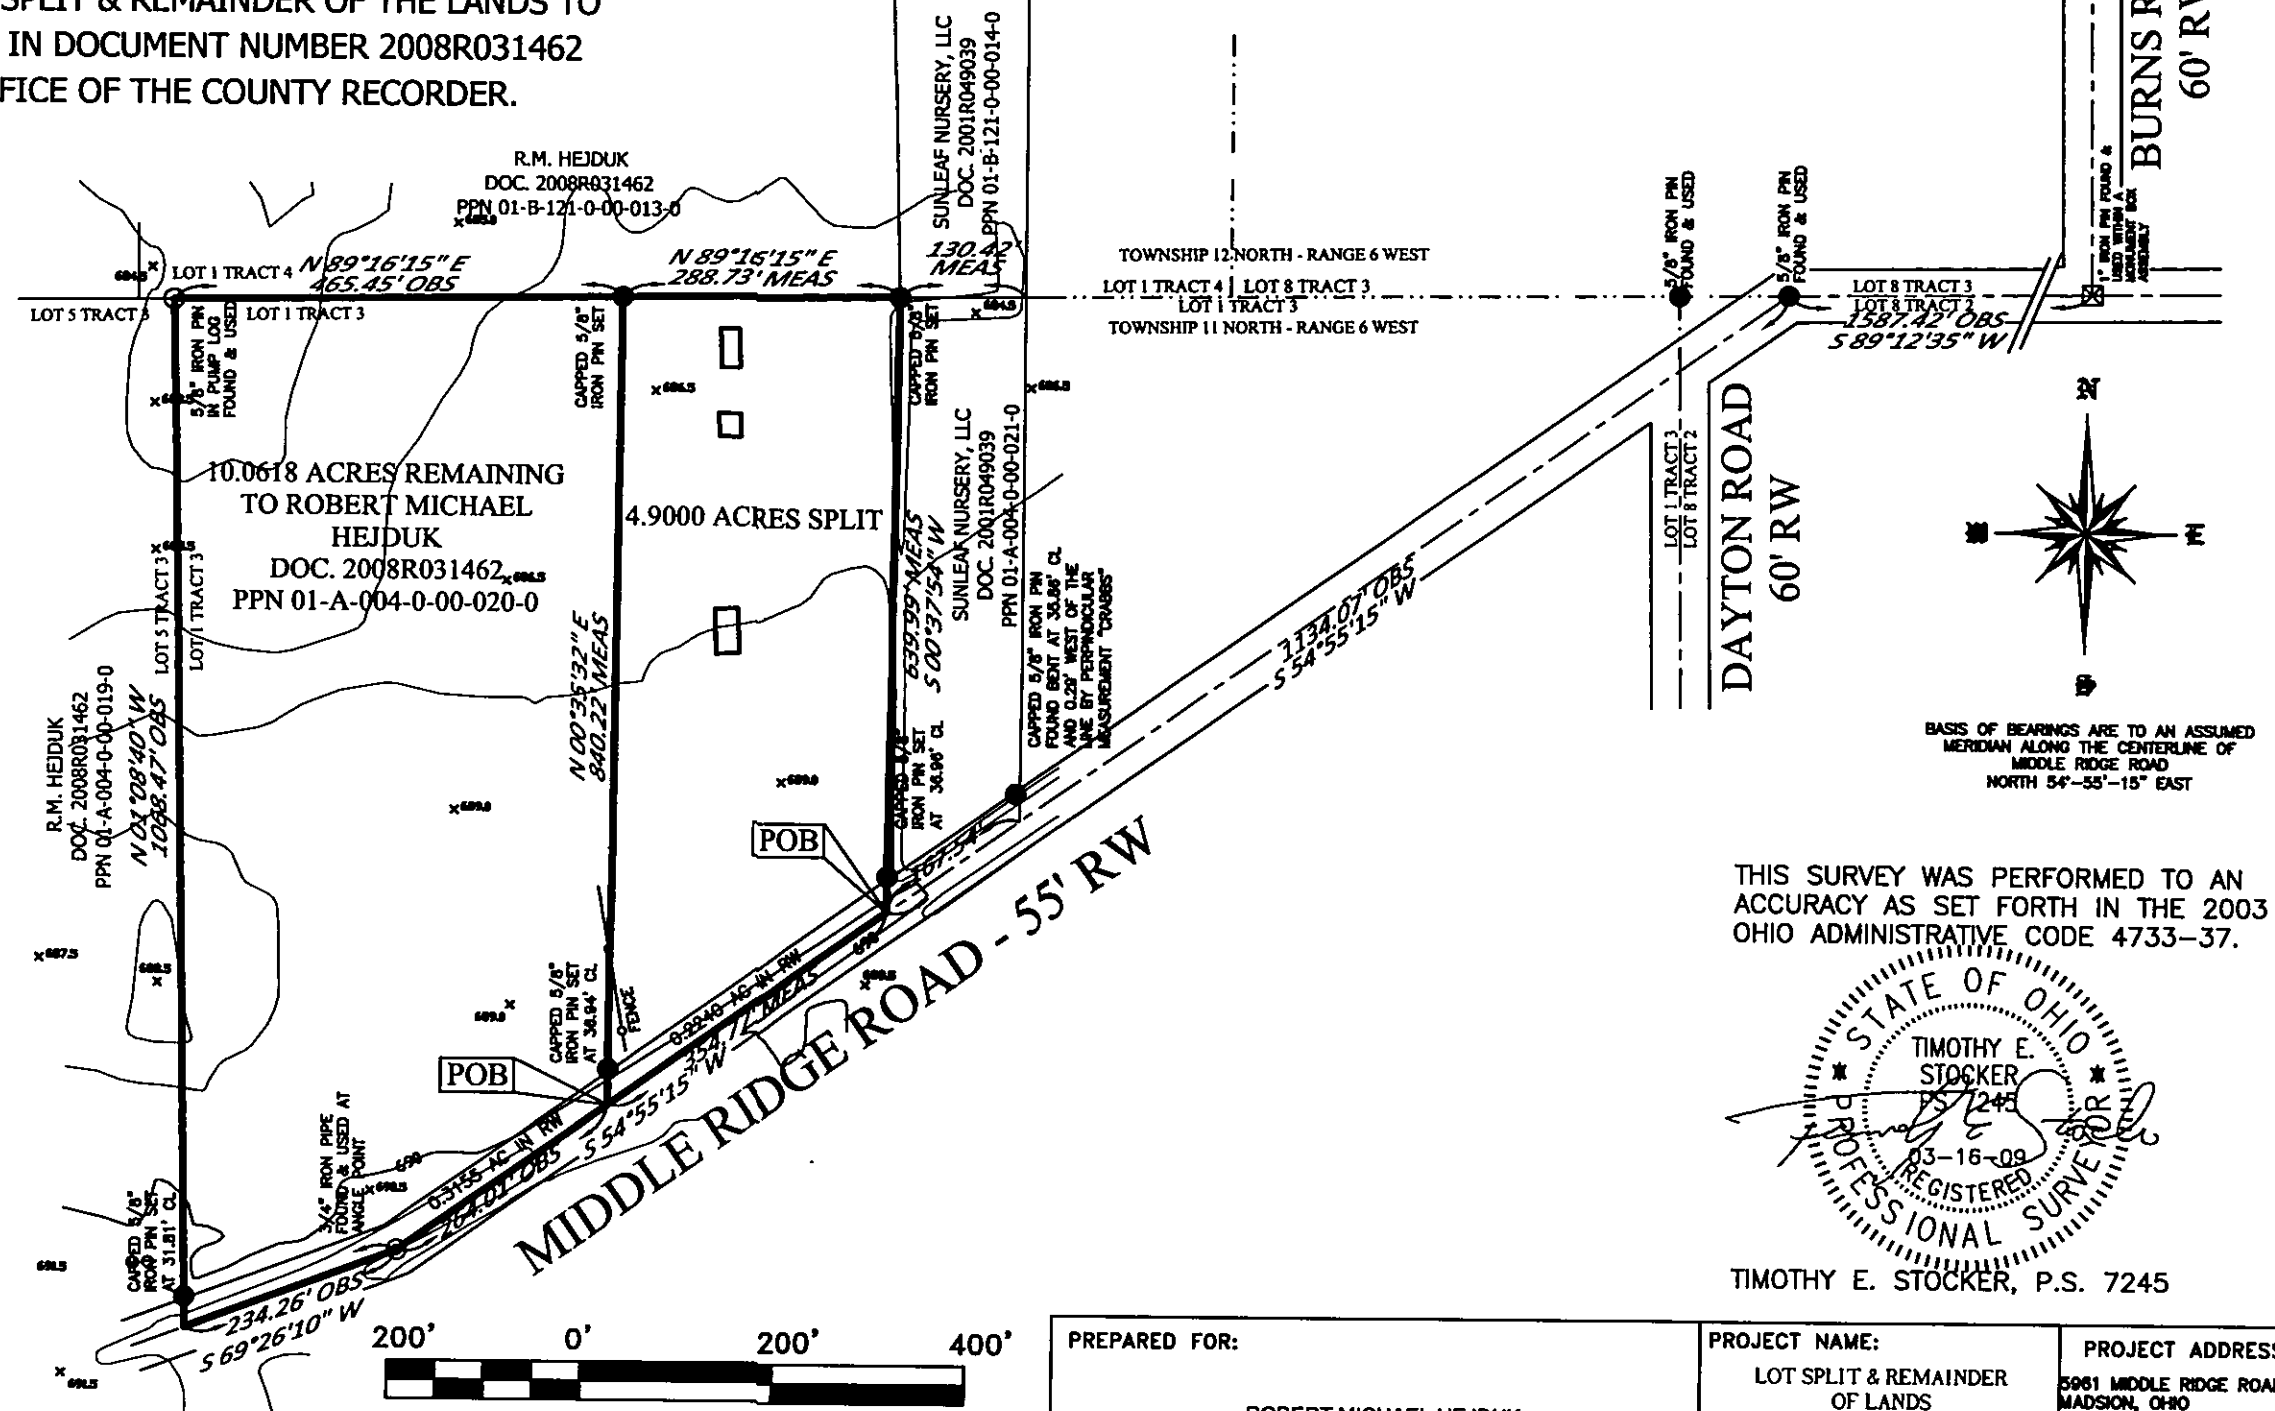

LEGEND

- 5/8" IRON PIN FOUND/SET
- ⊙ IRON PIPE
- STONE MONUMENT
- ⊗ MONUMENT BOX
- ⊙ P.K. NAIL FOUND/SET
- DRILL HOLE FOUND
- CALC CALCULATED
- MEAS MEASURED
- OBS OBSERVED
- DEED DEED RECITED
- PLAT PLAT RECITED

REFERENCES


-DEEDS OF RECORD

ALL IRON PIN SET ARE 5/8" X 30" REBAR WITH CAP "CRABBS 7245".

SCALE: 1" = 200'

DECEMBER 1, 2008
REVISED DECEMBER 5, 2008
REVISED SPLIT DECEMBER 29, 2008
ADDED REMAINDER MARCH 12, 2009
REVISED MARCH 16, 2009

THIS SURVEY WAS PERFORMED TO AN ACCURACY AS SET FORTH IN THE 2003 OHIO ADMINISTRATIVE CODE 4733-37.

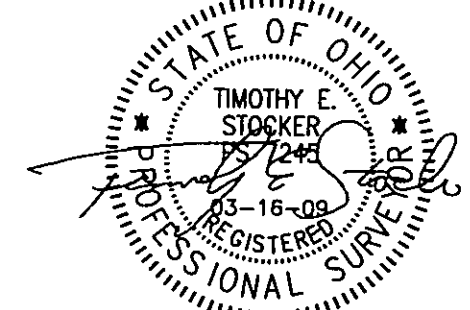

TIMOTHY E. STOCKER, P.S. 7245

PREPARED FOR: - ROBERT MICHAEL HEJDUK -	PROJECT NAME: LOT SPLIT & REMAINDER OF LANDS	PROJECT ADDRESS: 5961 MIDDLE RIDGE ROAD MADISON, OHIO
	PROJECT LOCATION: LAKE COUNTY, OHIO	JOB NUMBER: 4636 2009
FOR INQUIRIES CONCERNING THIS SURVEY CONTACT: CSS 1-800-488-3968		CHK: T. STOCKER DRN: S. LOVEJOY REV:
CRABBS' SURVEYING SERVICE P.O. BOX 908 PAINESVILLE, OHIO 44077		PAGE 1 OF 1