


# Survey and Lot Split of Bezzeg Property



## PPN 01-A-063-0-00-005-0

Situated in the Township of Madison, County of Lake and State of Ohio and known as being part of Lot 4, Tract 13, & Lot 1, Tract 14, Township 11 North, Range 6 West of the Connecticut Western Reserve Survey.  
August 2008 Scale 1"=100'

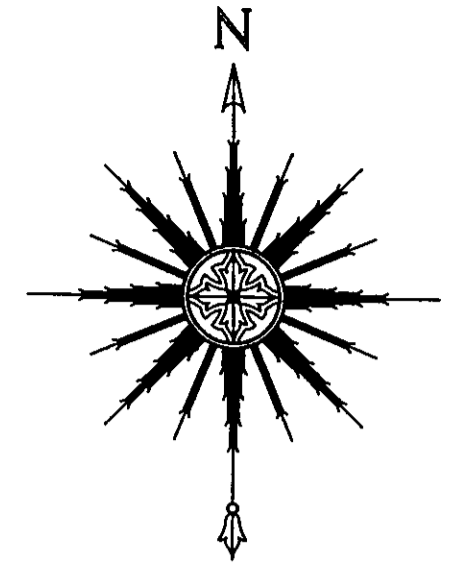

Basis of Bearings NAD 83, State Plane Datum North Zone, County Monuments 0063 & 0068

GRAPHIC SCALE

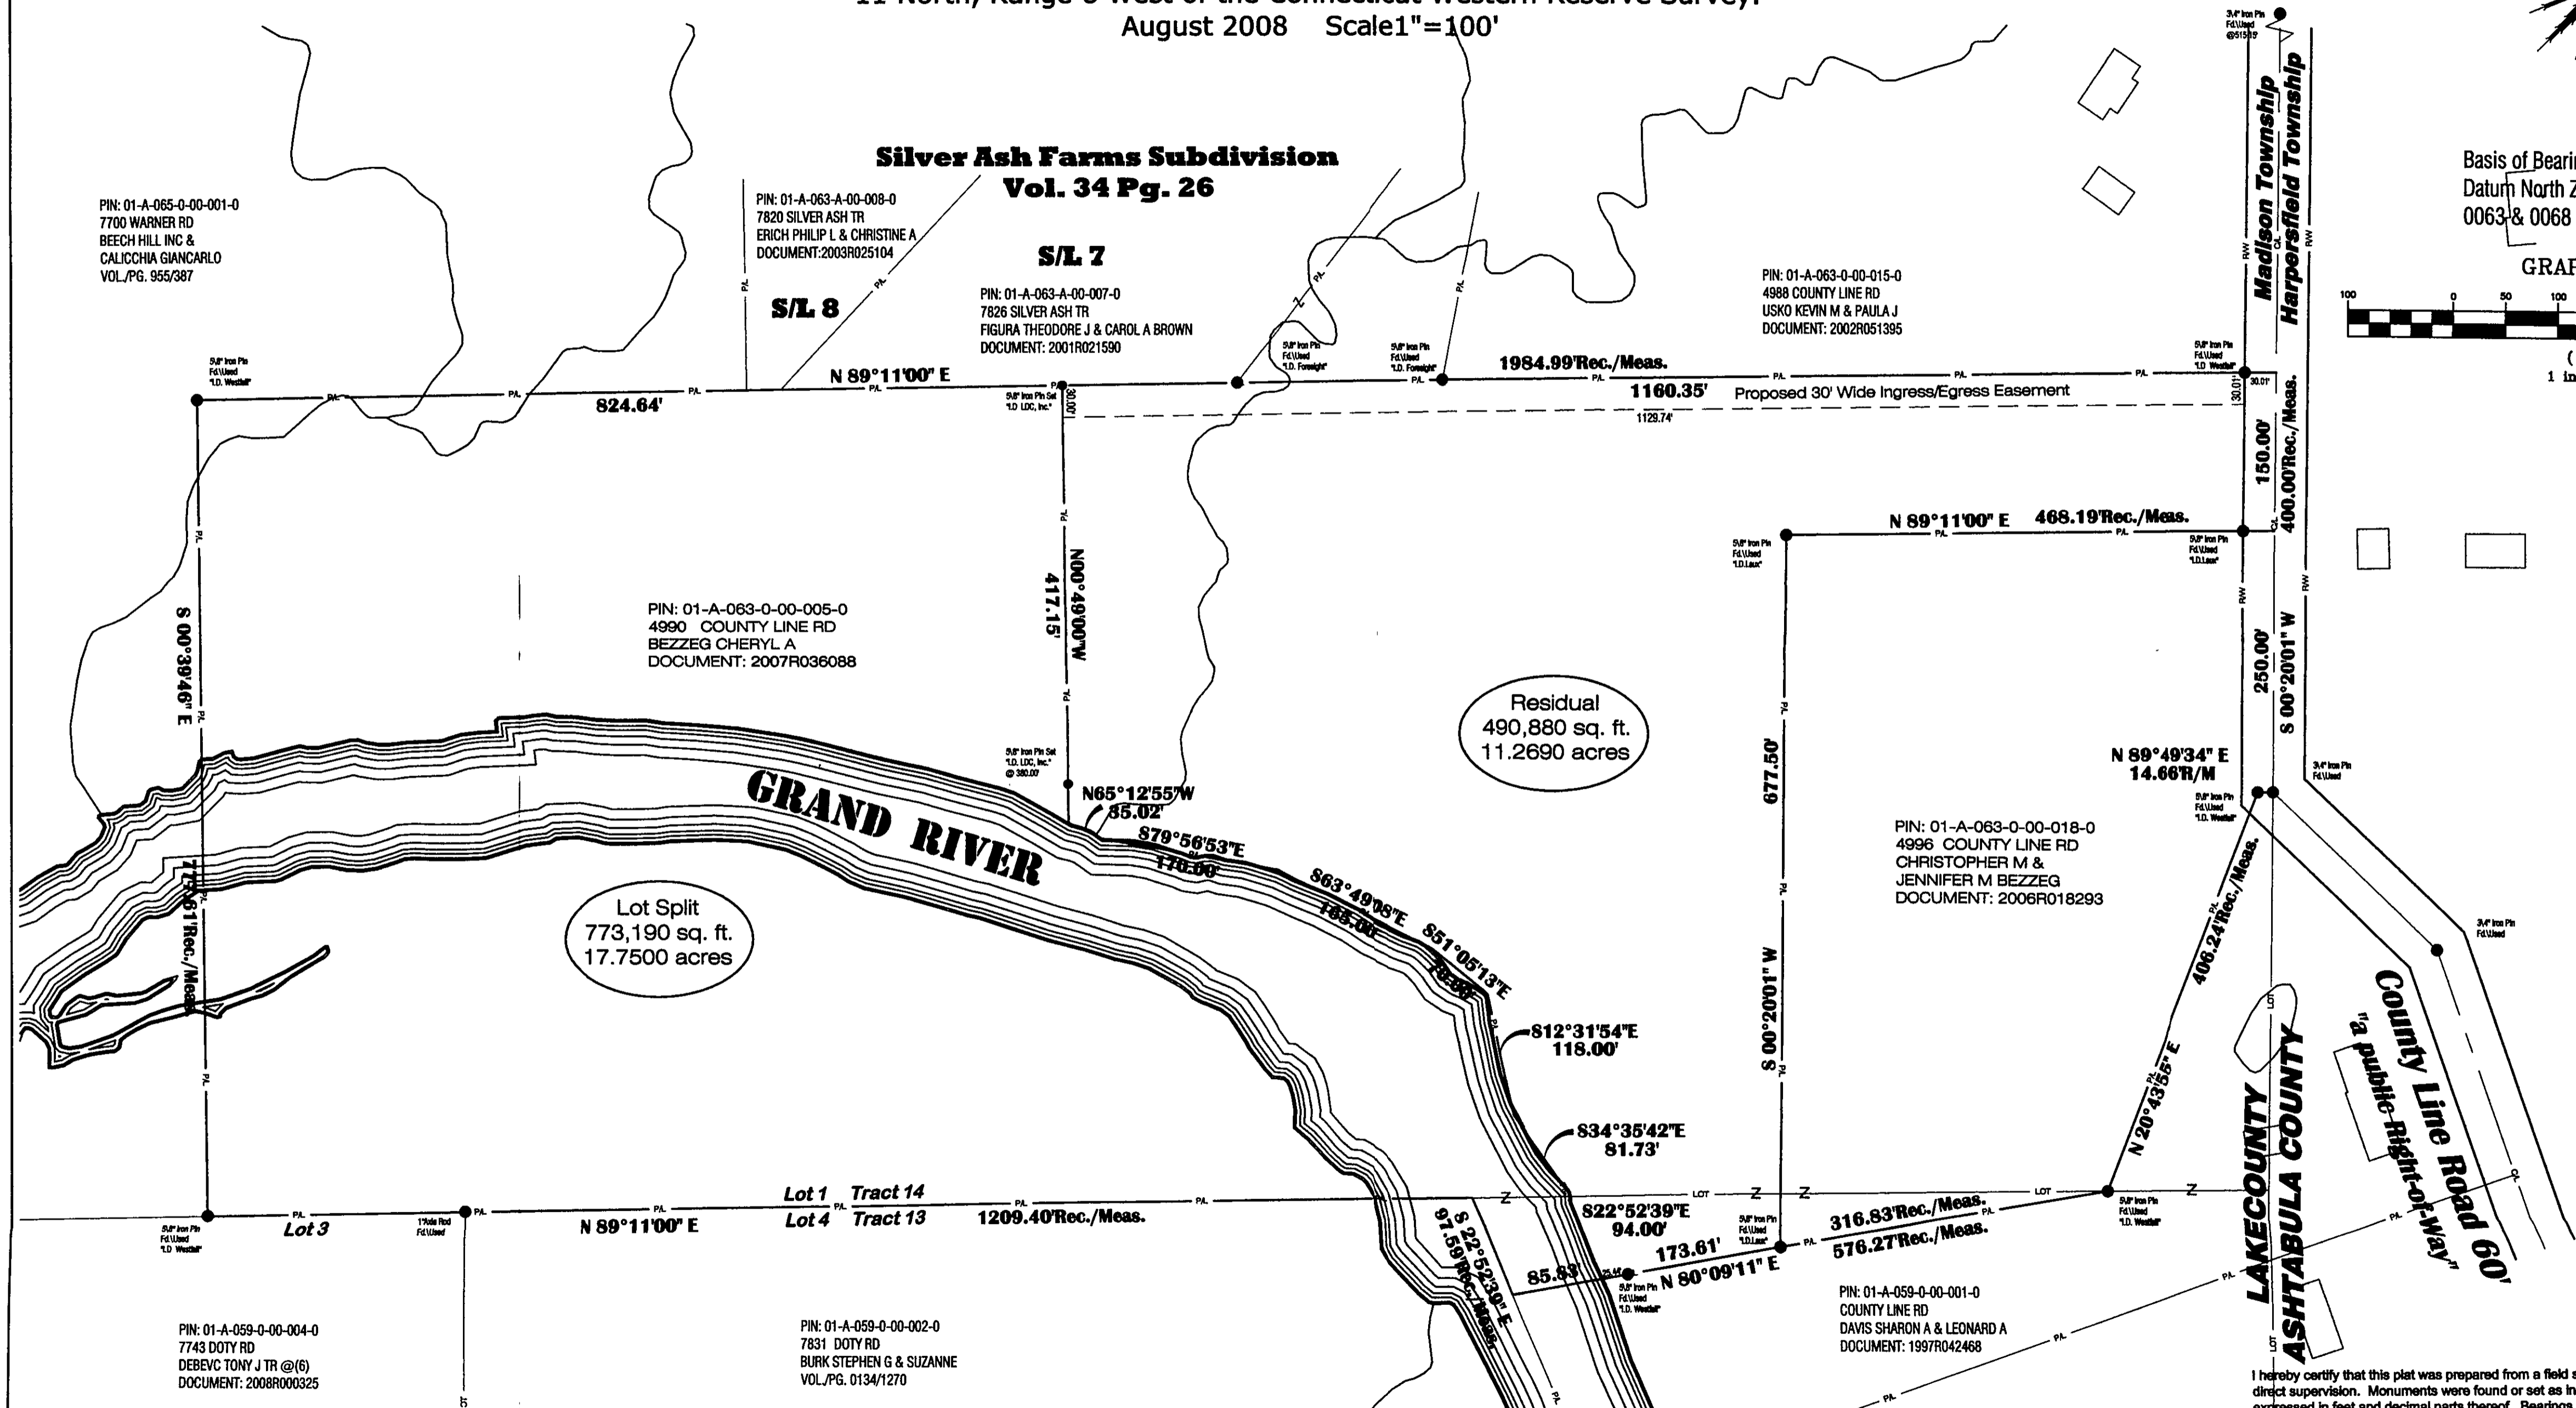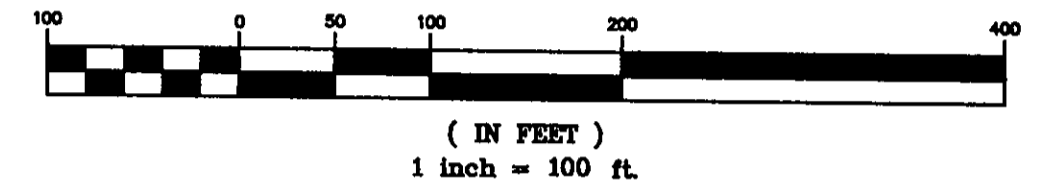

PIN: 01-A-065-0-00-001-0  
7700 WARNER RD  
BEECH HILL, INC &  
CALICCHIA GIANCARLO  
VOL./PG. 955/387

PIN: 01-A-063-A-00-008-0  
7820 SILVER ASH TR  
ERICH PHILIP L & CHRISTINE A  
DOCUMENT: 2003R025104

**Silver Ash Farms Subdivision  
Vol. 34 Pg. 26**

**S/L 7**

PIN: 01-A-063-A-00-007-0  
7826 SILVER ASH TR  
FIGURA THEODORE J & CAROL A BROWN  
DOCUMENT: 2001R021590

PIN: 01-A-063-0-00-015-0  
4988 COUNTY LINE RD  
USKO KEVIN M & PAULA J  
DOCUMENT: 2002R051395

PIN: 01-A-063-0-00-005-0  
4990 COUNTY LINE RD  
BEZZEG CHERYL A  
DOCUMENT: 2007R036088

Residual  
490,880 sq. ft.  
11.2690 acres

Lot Split  
773,190 sq. ft.  
17.7500 acres

PIN: 01-A-063-0-00-018-0  
4996 COUNTY LINE RD  
CHRISTOPHER M &  
JENNIFER M BEZZEG  
DOCUMENT: 2006R018293

PIN: 01-A-059-0-00-004-0  
7743 DOTY RD  
DEBEVC TONY J TR @ (6)  
DOCUMENT: 2008R000325

PIN: 01-A-059-0-00-002-0  
7831 DOTY RD  
BURK STEPHEN G & SUZANNE  
VOL./PG. 0134/1270

PIN: 01-A-059-0-00-001-0  
COUNTY LINE RD  
DAVIS SHARON A & LEONARD A  
DOCUMENT: 1997R042468

I hereby certify that this plat was prepared from a field survey made under my direct supervision. Monuments were found or set as indicated. Dimensions are expressed in feet and decimal parts thereof. Bearings refer to NAD 83, OSPCS North Zone. All of which are correct to the best of my knowledge and belief. This plat was prepared in accordance with the provisions of Chapter 4733-37 of the Ohio Administrative Code. This plat was prepared without the benefit of an abstract of title and is subject to any state of facts revealed by an examination of the same.

Richard A. Thompson, Jr., P.S. #7388 8/17/08

