



BOUNDARY SURVEY OF PP#01A-070-A-00-032-0

BEING PART OF GREAT LOT 6 IN THE PAINE TRACT AND PART OF LOT 38 IN UNIONVILLE
MADISON TOWNSHIP, LAKE COUNTY AND STATE OF OHIO

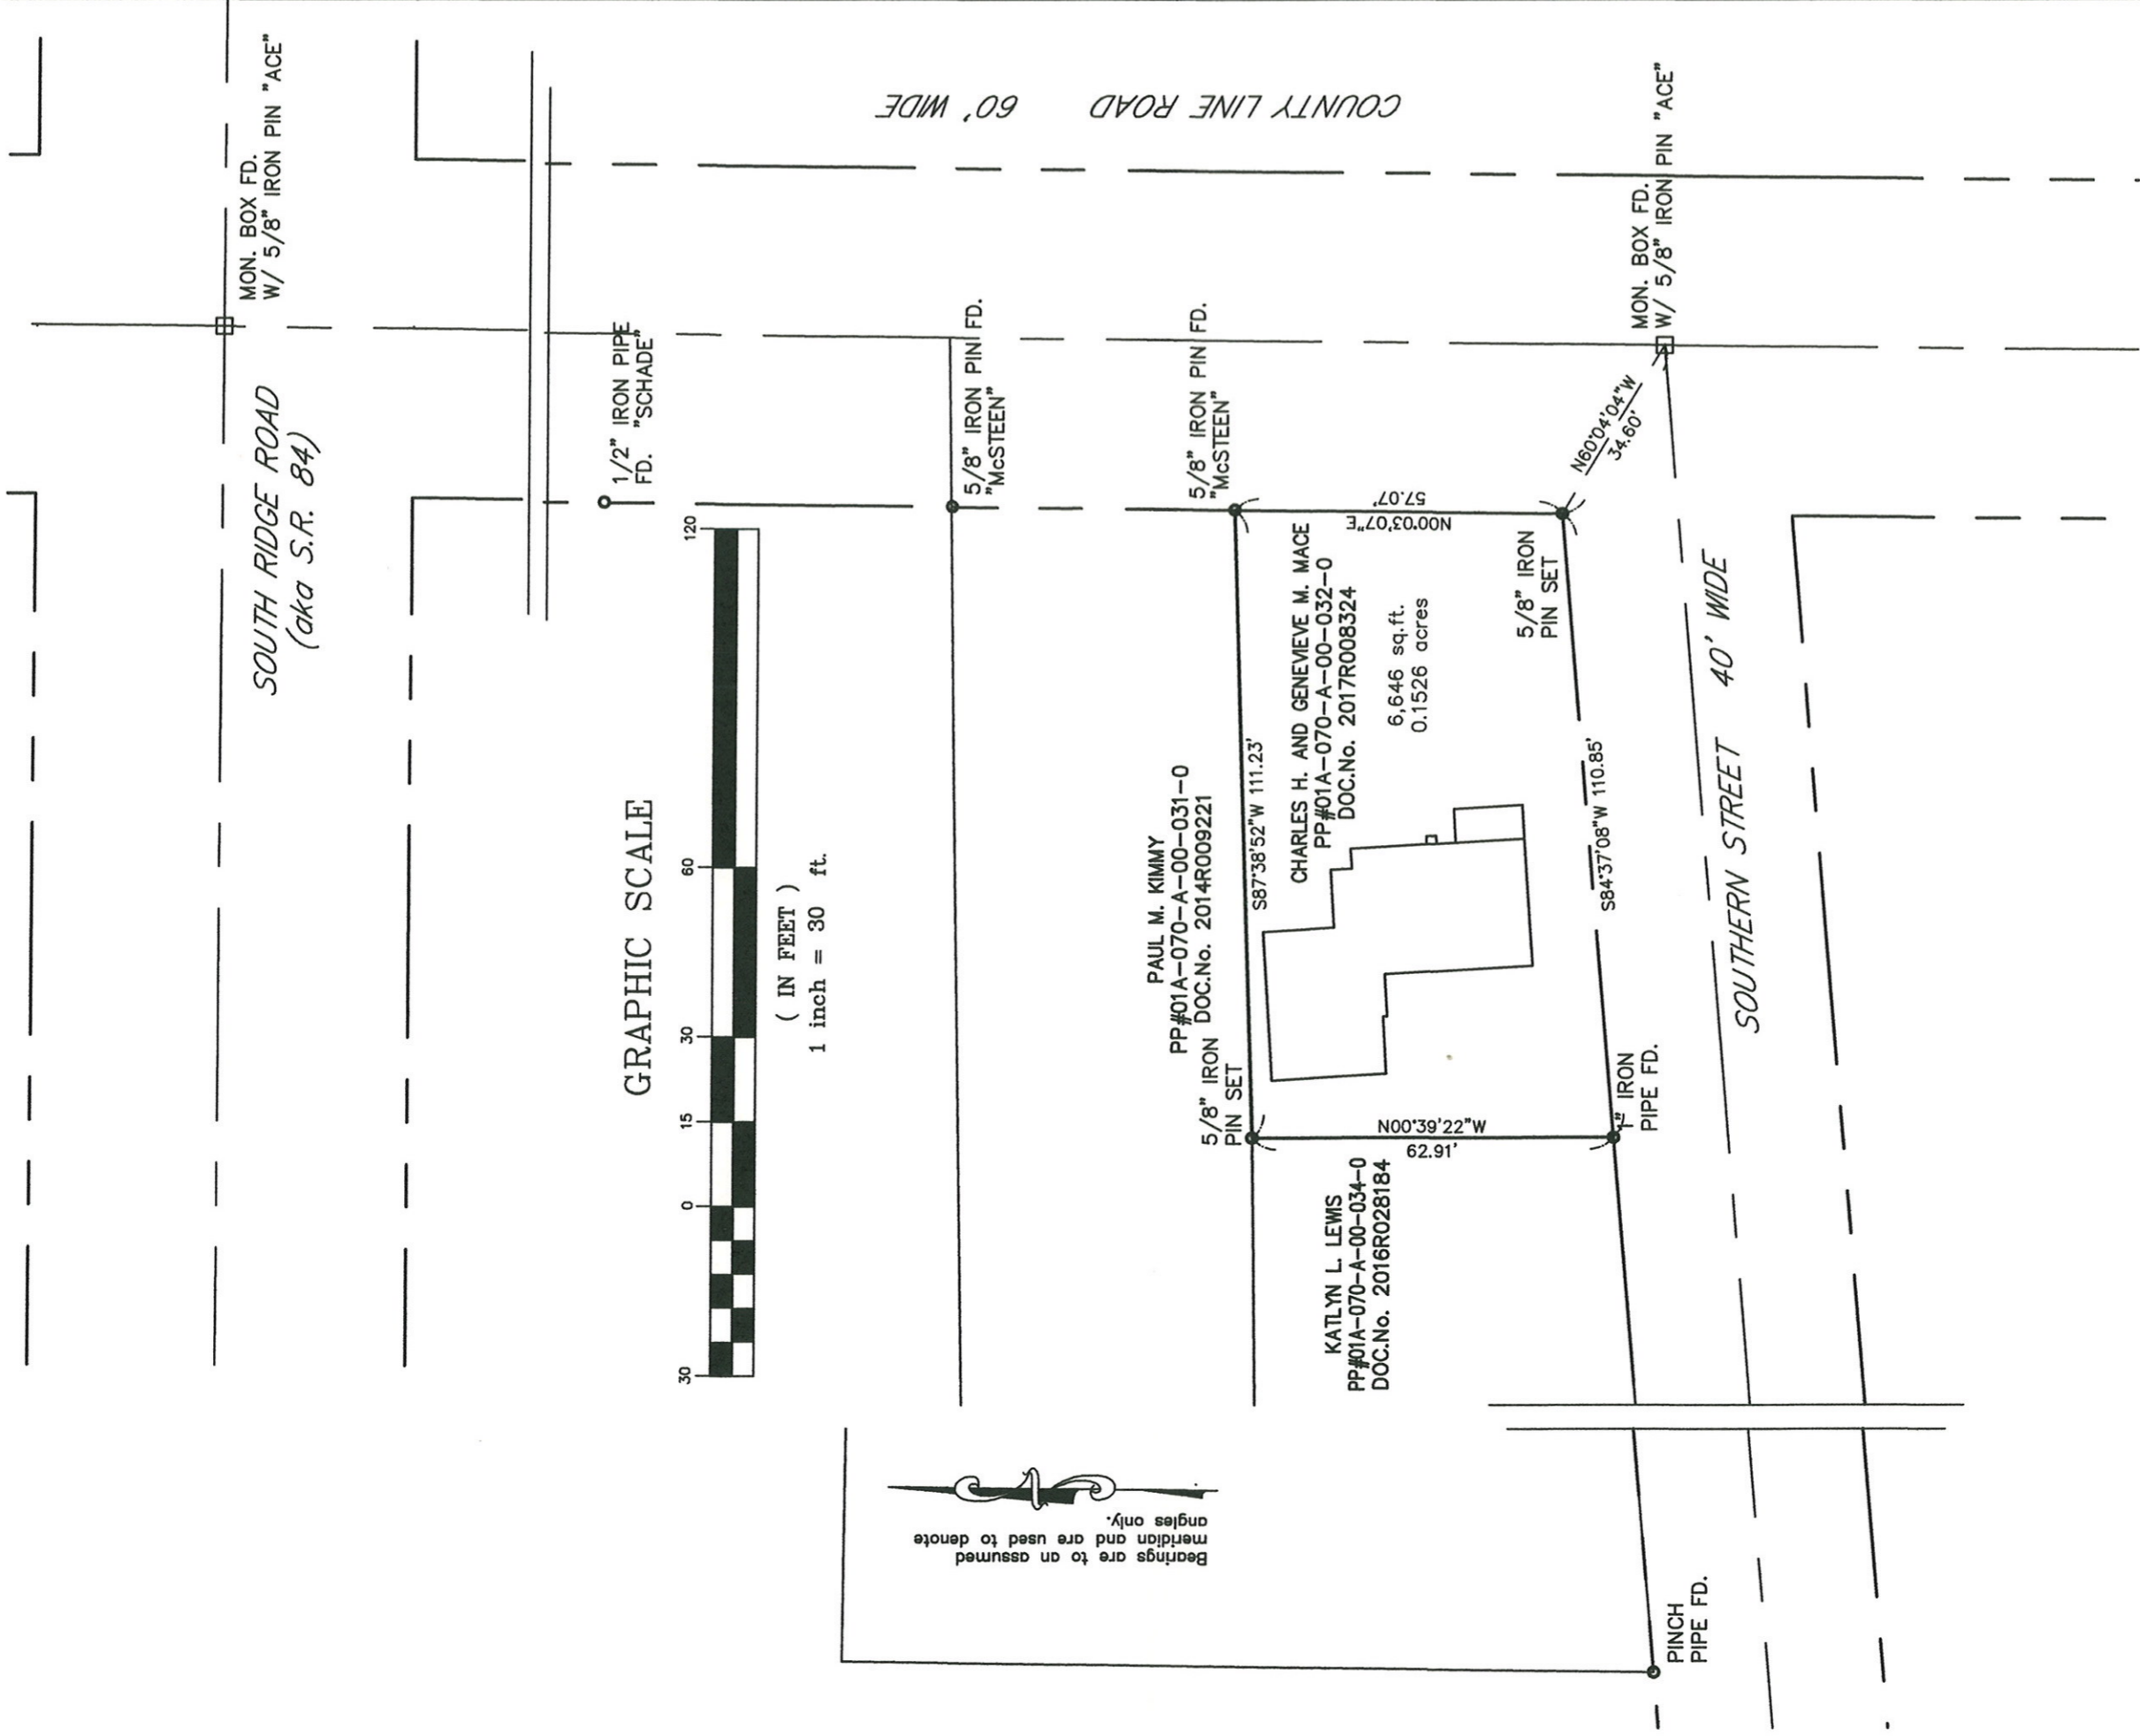

Bearings are to an assumed
meridian and are used to denote
angles only.

GRAPHIC SCALE

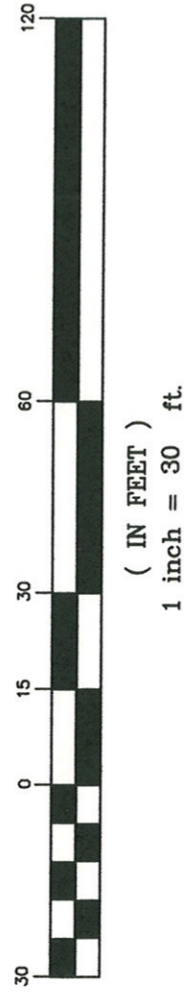

ALL IRON PINS SET ARE 5/8" (30" OF LENGTH)
AND ARE IDENTIFIED BY A PLASTIC CAP BEARING
THE IMPRINT "7597".

DISTANCES ARE GIVEN IN FEET AND DECIMAL PARTS THEREOF
UNLESS OTHERWISE NOTED. SURVEYED OCT., 2017
THIS PLAT WAS PREPARED UNDER MY SUPERVISION AND IS
CORRECT TO THE BEST OF MY KNOWLEDGE AND BELIEF
AND IN ACCORDANCE WITH THE PROVISIONS OF
CHAPTER 4733-37 OF THE OHIO ADMINISTRATIVE CODE.

DAVID RAPP SERVICES
dave@usaq.com
(440) 983-1607

David A. Rapp
DAVID A. RAPP R.S. No. 7597



SOURCES:
DEEDS AND PLATS AS NOTED

37150