




LOT SPLIT  
 OF A 26.6227 ACRE PARCEL  
 AS RECORDED IN VOL. 489 PG. 647  
 OF THE LAKE COUNTY OFFICIAL RECORDS  
 BEING PART OF LOT 6, TRACT 1  
 PP.# 1A-81-12

Bearings are based on the  
 centerline of Dock Road  
 bearing N 1°11'00"E

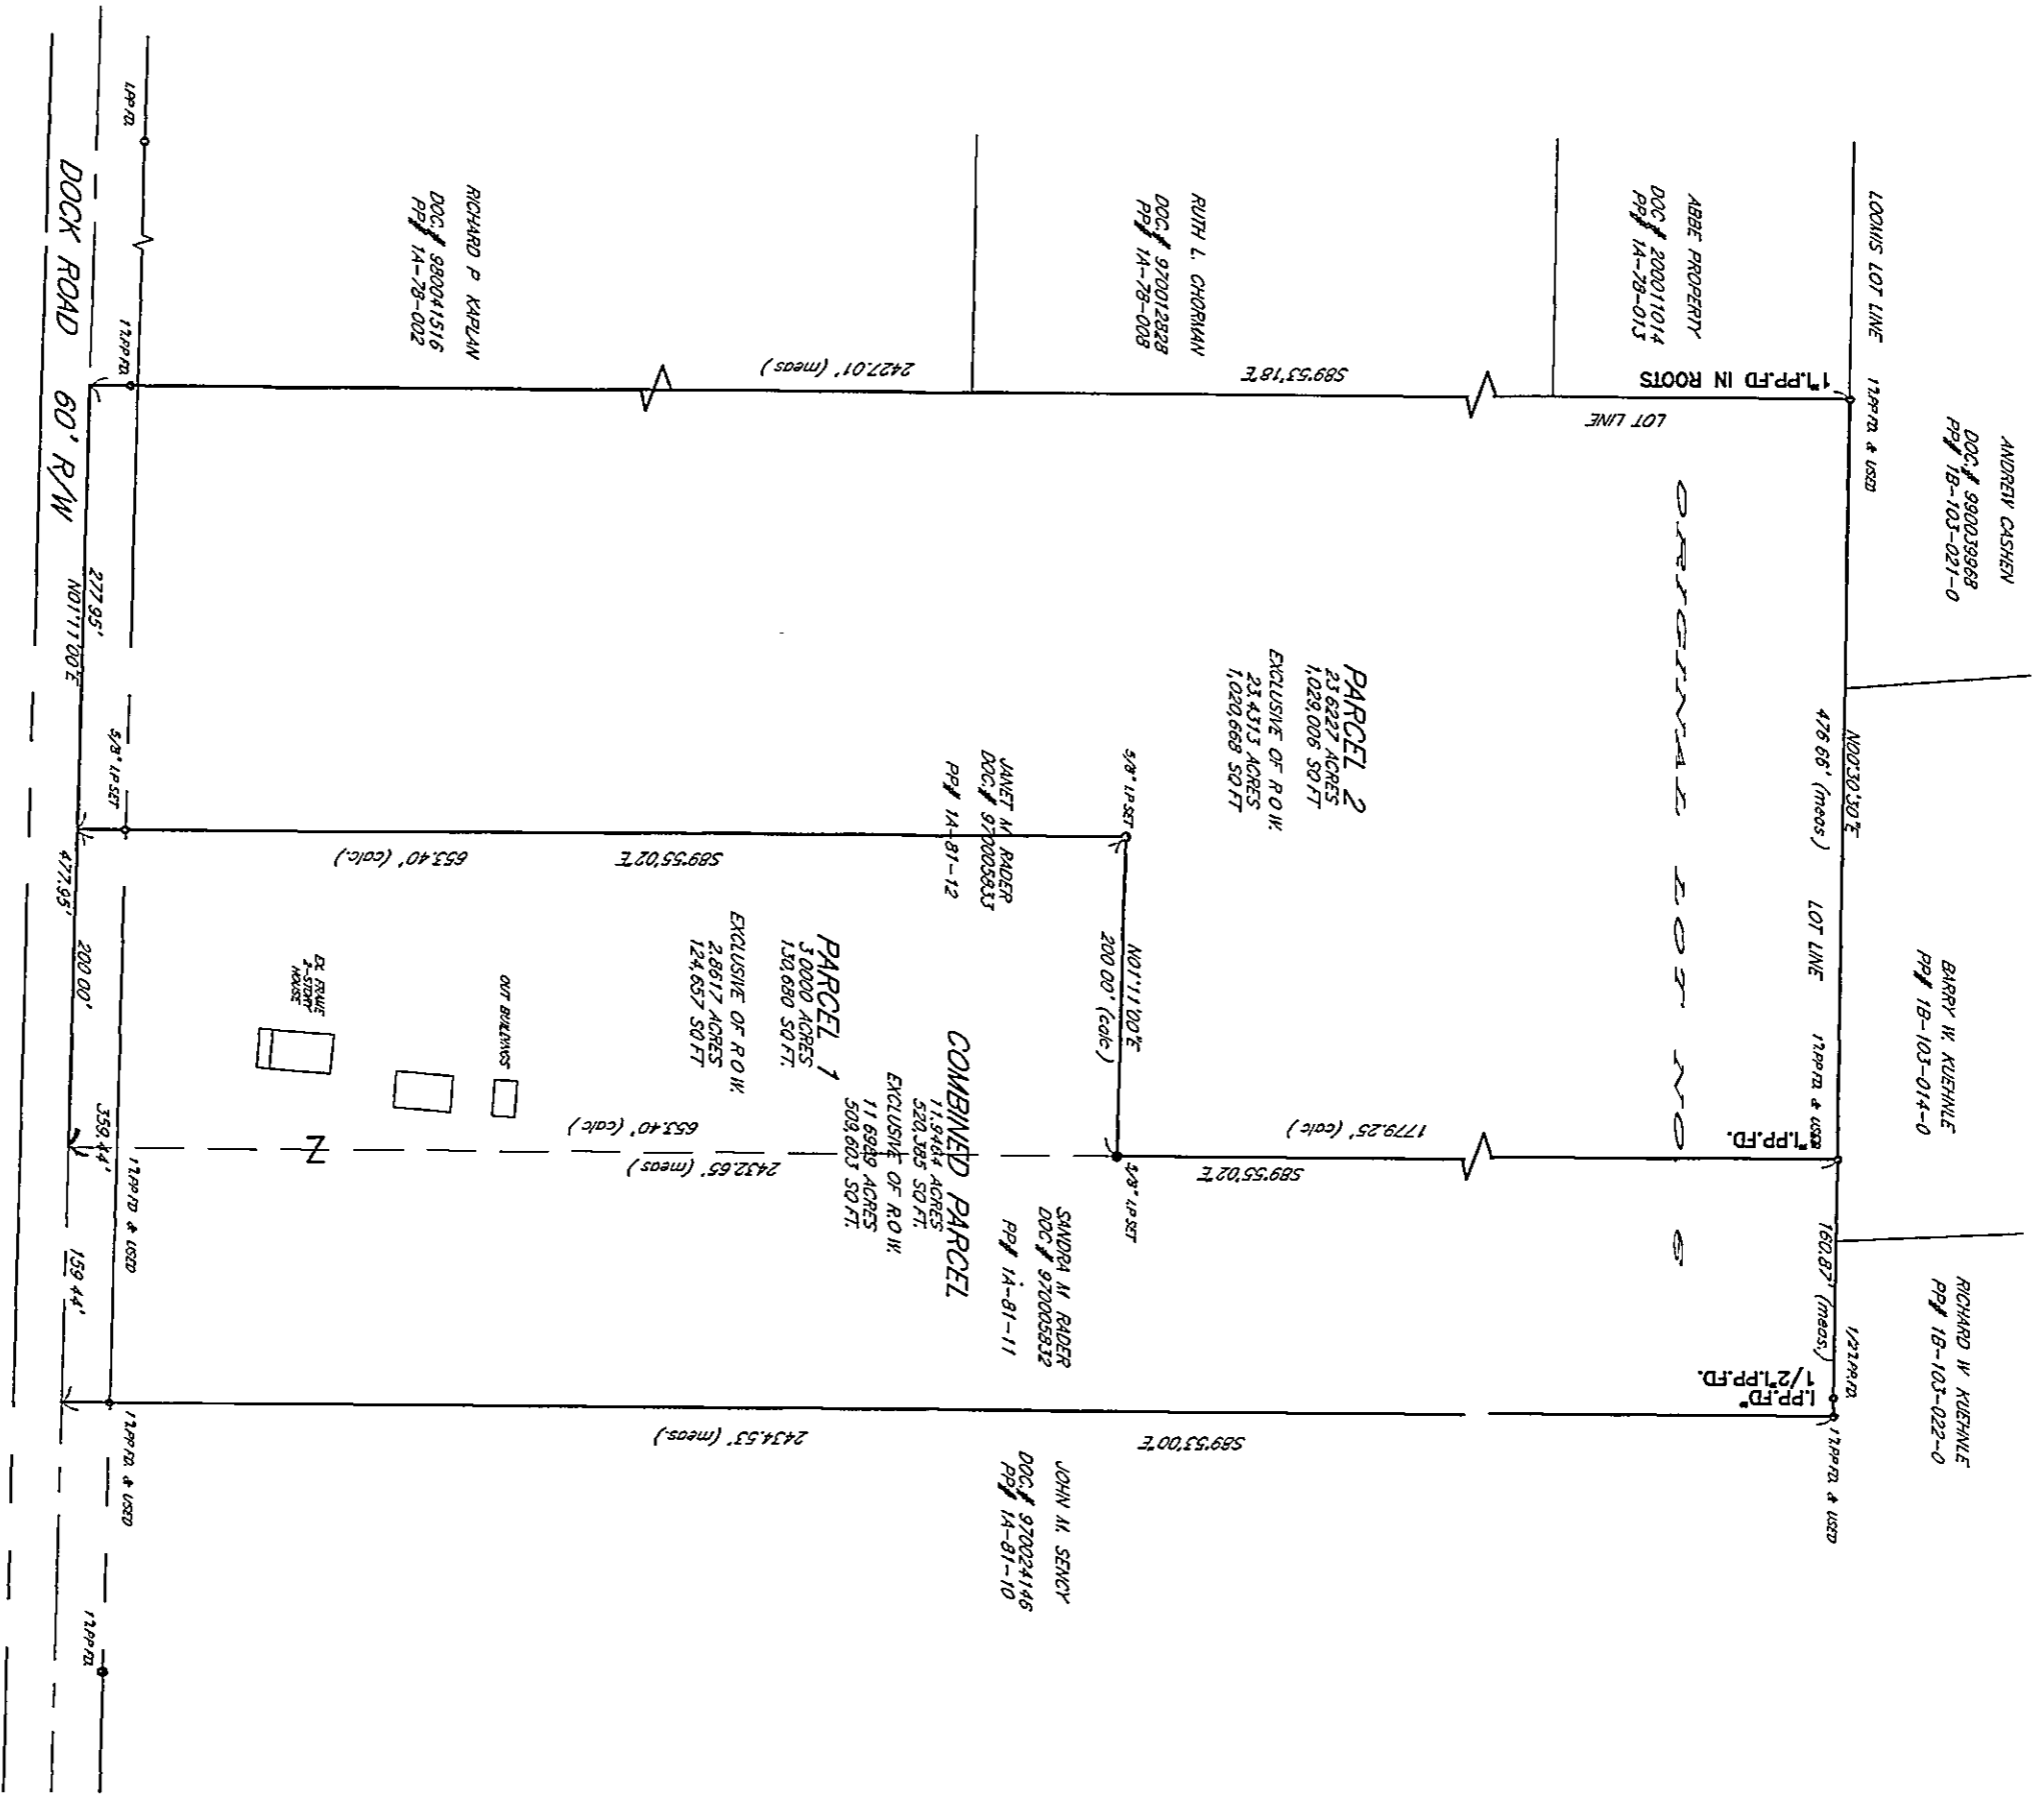

DISTANCES ARE GIVEN IN FEET AND DECIMAL PARTS THEREOF  
 UNLESS OTHERWISE NOTED. SURVEYED AUGUST, 1996.  
 THIS PLAT WAS PREPARED UNDER MY SUPERVISION AND IS  
 CORRECT TO THE BEST OF MY KNOWLEDGE AND BELIEF

*David A. Rapp*  
 DAVID A. RAPP  
 P.# NO. 7597

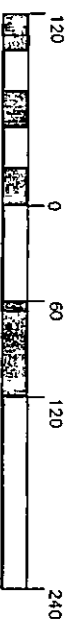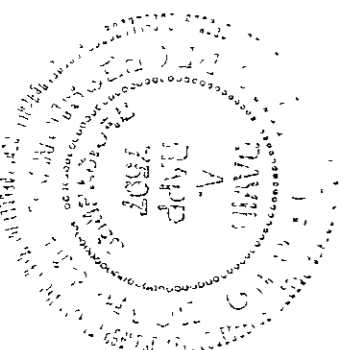

GRAPHIC SCALE

( IN FEET )  
 1 inch = 120 ft.