

BOUNDARY SURVEY

for


Marko Home Solutions, LLC
 Dock Road, Madison Township, Ohio
 Parcel Number 01-A-085-0-00-020-0
 Situated in part of Lot 10, Tract 1 in said Township
 Madison Township, Lake County, State of Ohio

CUNNINGHAM
 RD. 60' R/W

DOCK ROAD 60' R/W


CHAPEL ROAD 60' R/W

CORNERSTONE SUBDIVISION VOL. M, PAGE 11

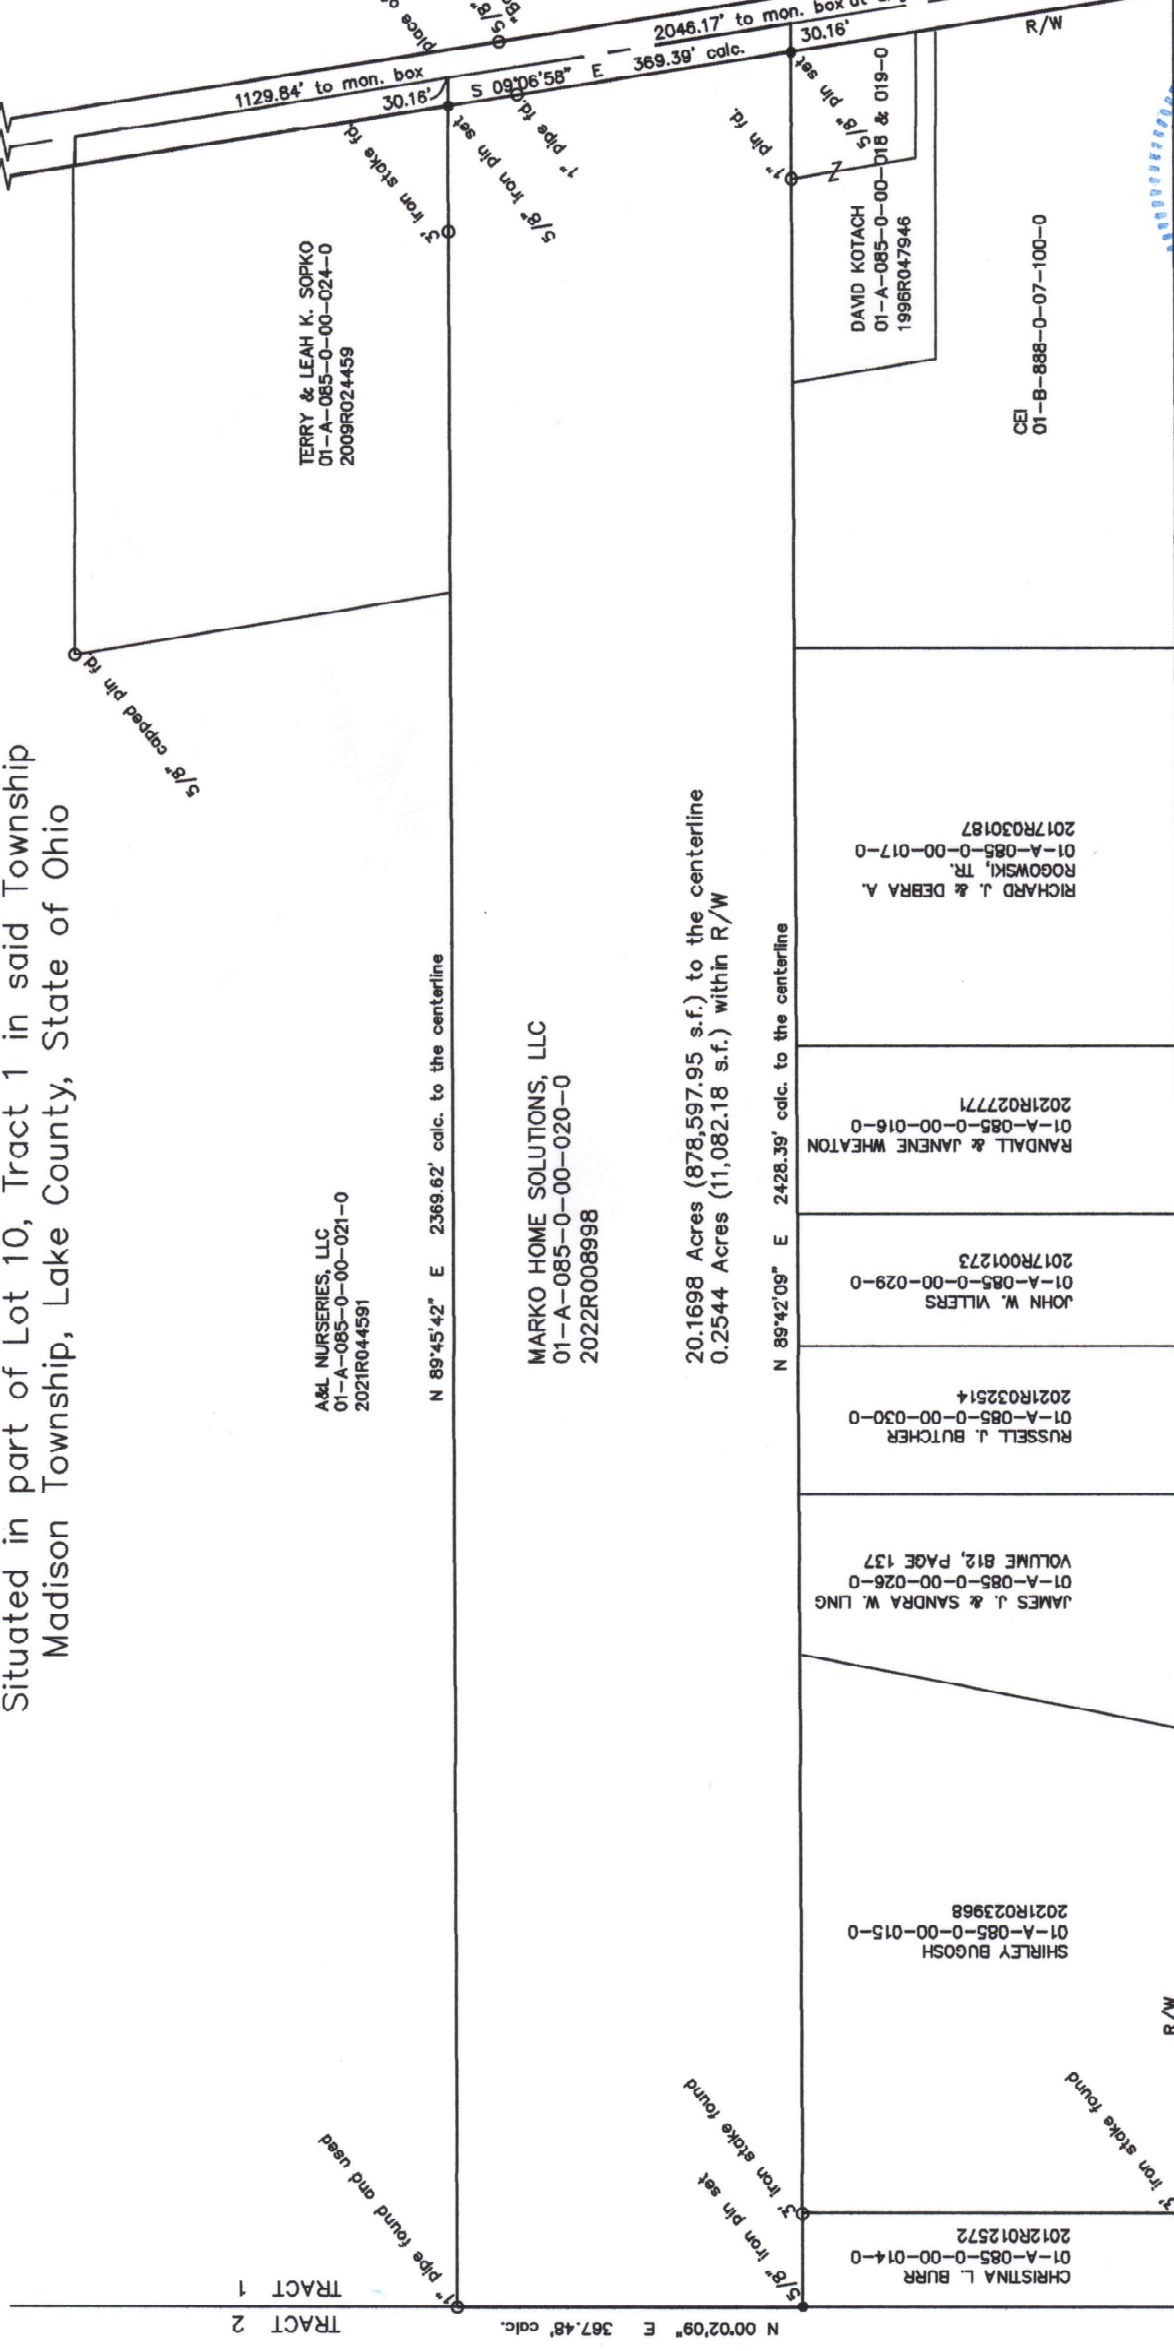

Douglas T. Harrison, P.S.
 Registered Surveyor No. 7002, State of Ohio
 for
 HARRISON SURVEYS, LLC
 236 Burton Street, Fairport Harbor, Ohio 44077
 Phone/Text: 440.477.9525
 E-mail: Harrisonsurveyllc@gmail.com

I, the undersigned, hereby certify that the boundary survey represented by this plat and all monumentation set were conducted in accordance with the specifications set forth in Chapter 4733-37 of the Ohio Administrative Code. Surveyed May 2022.

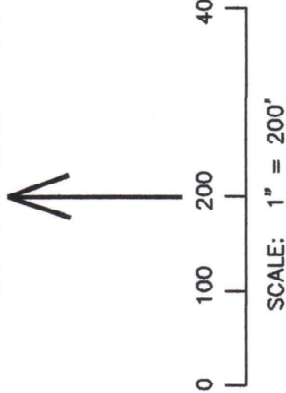

Notes

1. Basis of Bearings: CL Dock Road, S 90°06'58" E
2. (d)=deed, (c)=calculated, (m)=measured, (p)=plat
3. rebar set are 5/8" rebar with "HARRISON 7002" survey cap
4. References
 A. Plat, Cornerstone Subdivision, Volume M, Page 11
 B. Deeds of record
5. This plat was prepared without the benefit of a title examination and is subject to the results that an independent title examination might reveal.