
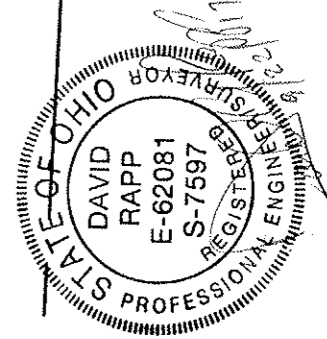


# LOT SPLIT AND COMBINATION OF

PP#01A-091-A-00-022-0, PP#01A-091-A-00-021-0, PP#01A-091-A-03-005-0  
 BEING SUBLOTS 72, 73 AND 74 IN THE LAKE BREEZE PARK COMPANY'S SUBDIVISION - PLAT VOL. D, PAGE 8  
 LOT 16, TRACT 1 MADISON TOWNSHIP, LAKE COUNTY AND STATE OF OHIO

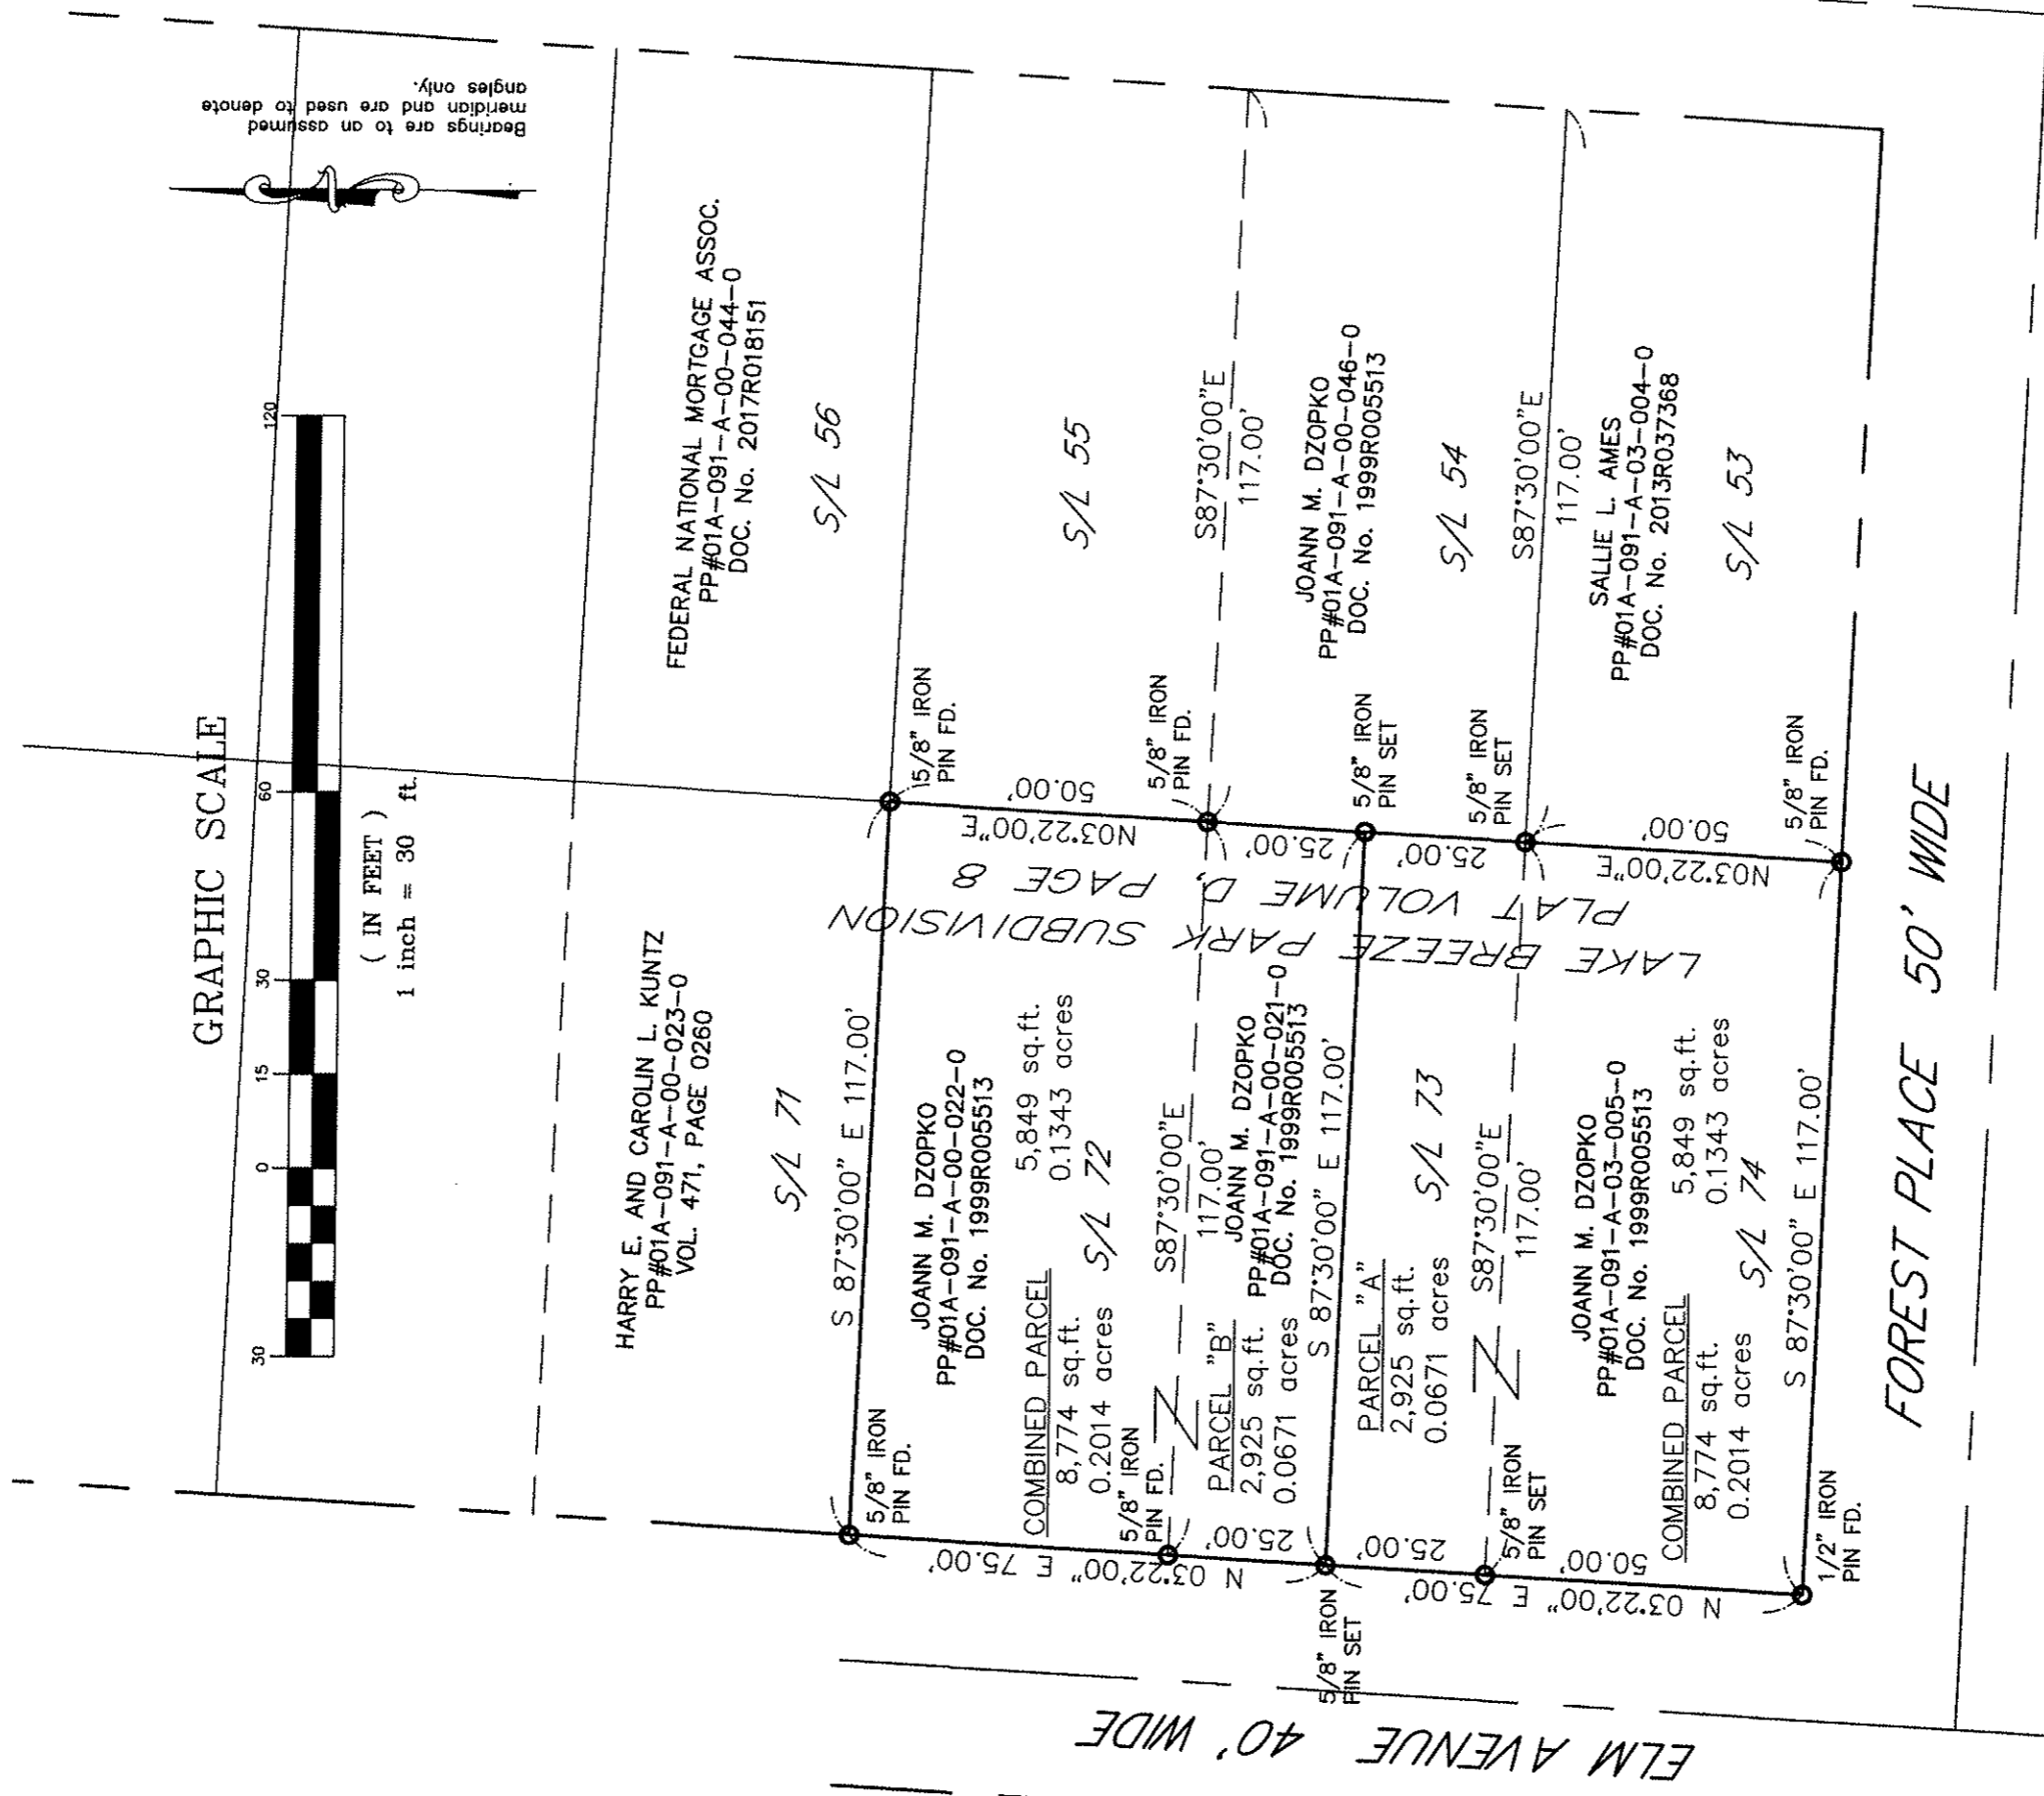

ALL IRON PINS SET ARE 5/8" (30" OF LENGTH) AND ARE IDENTIFIED BY A PLASTIC CAP BEARING THE IMPRINT "7597".

DAVID RAPP SERVICES  
 dave@usaecq.com

(440) 983-1607 SOURCES:  
 DEEDS AND PLATS AS NOTED

DISTANCES ARE GIVEN IN FEET AND DECIMAL PARTS THEREOF UNLESS OTHERWISE NOTED. SURVEYED SEPTEMBER, 2017 THIS PLAT WAS PREPARED UNDER MY SUPERVISION AND IS CORRECT TO THE BEST OF MY KNOWLEDGE AND BELIEF AND IN ACCORDANCE WITH THE PROVISIONS OF CHAPTER 4733-37 OF THE OHIO ADMINISTRATIVE CODE.

DAVID A. RAPP P.S. No. 7597