

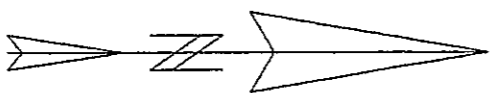


MAP OF SURVEY
FOR
THOMAS A. SELBITTO, TRUSTEE
KNOWN AS BEING PART OF LOT 3, TRACT 3
IN RANGE 6, TOWNSHIP 12 OF THE
CONNECTICUT WESTERN RESERVE
TOWNSHIP OF MADISON
COUNTY OF LAKE - STATE OF OHIO

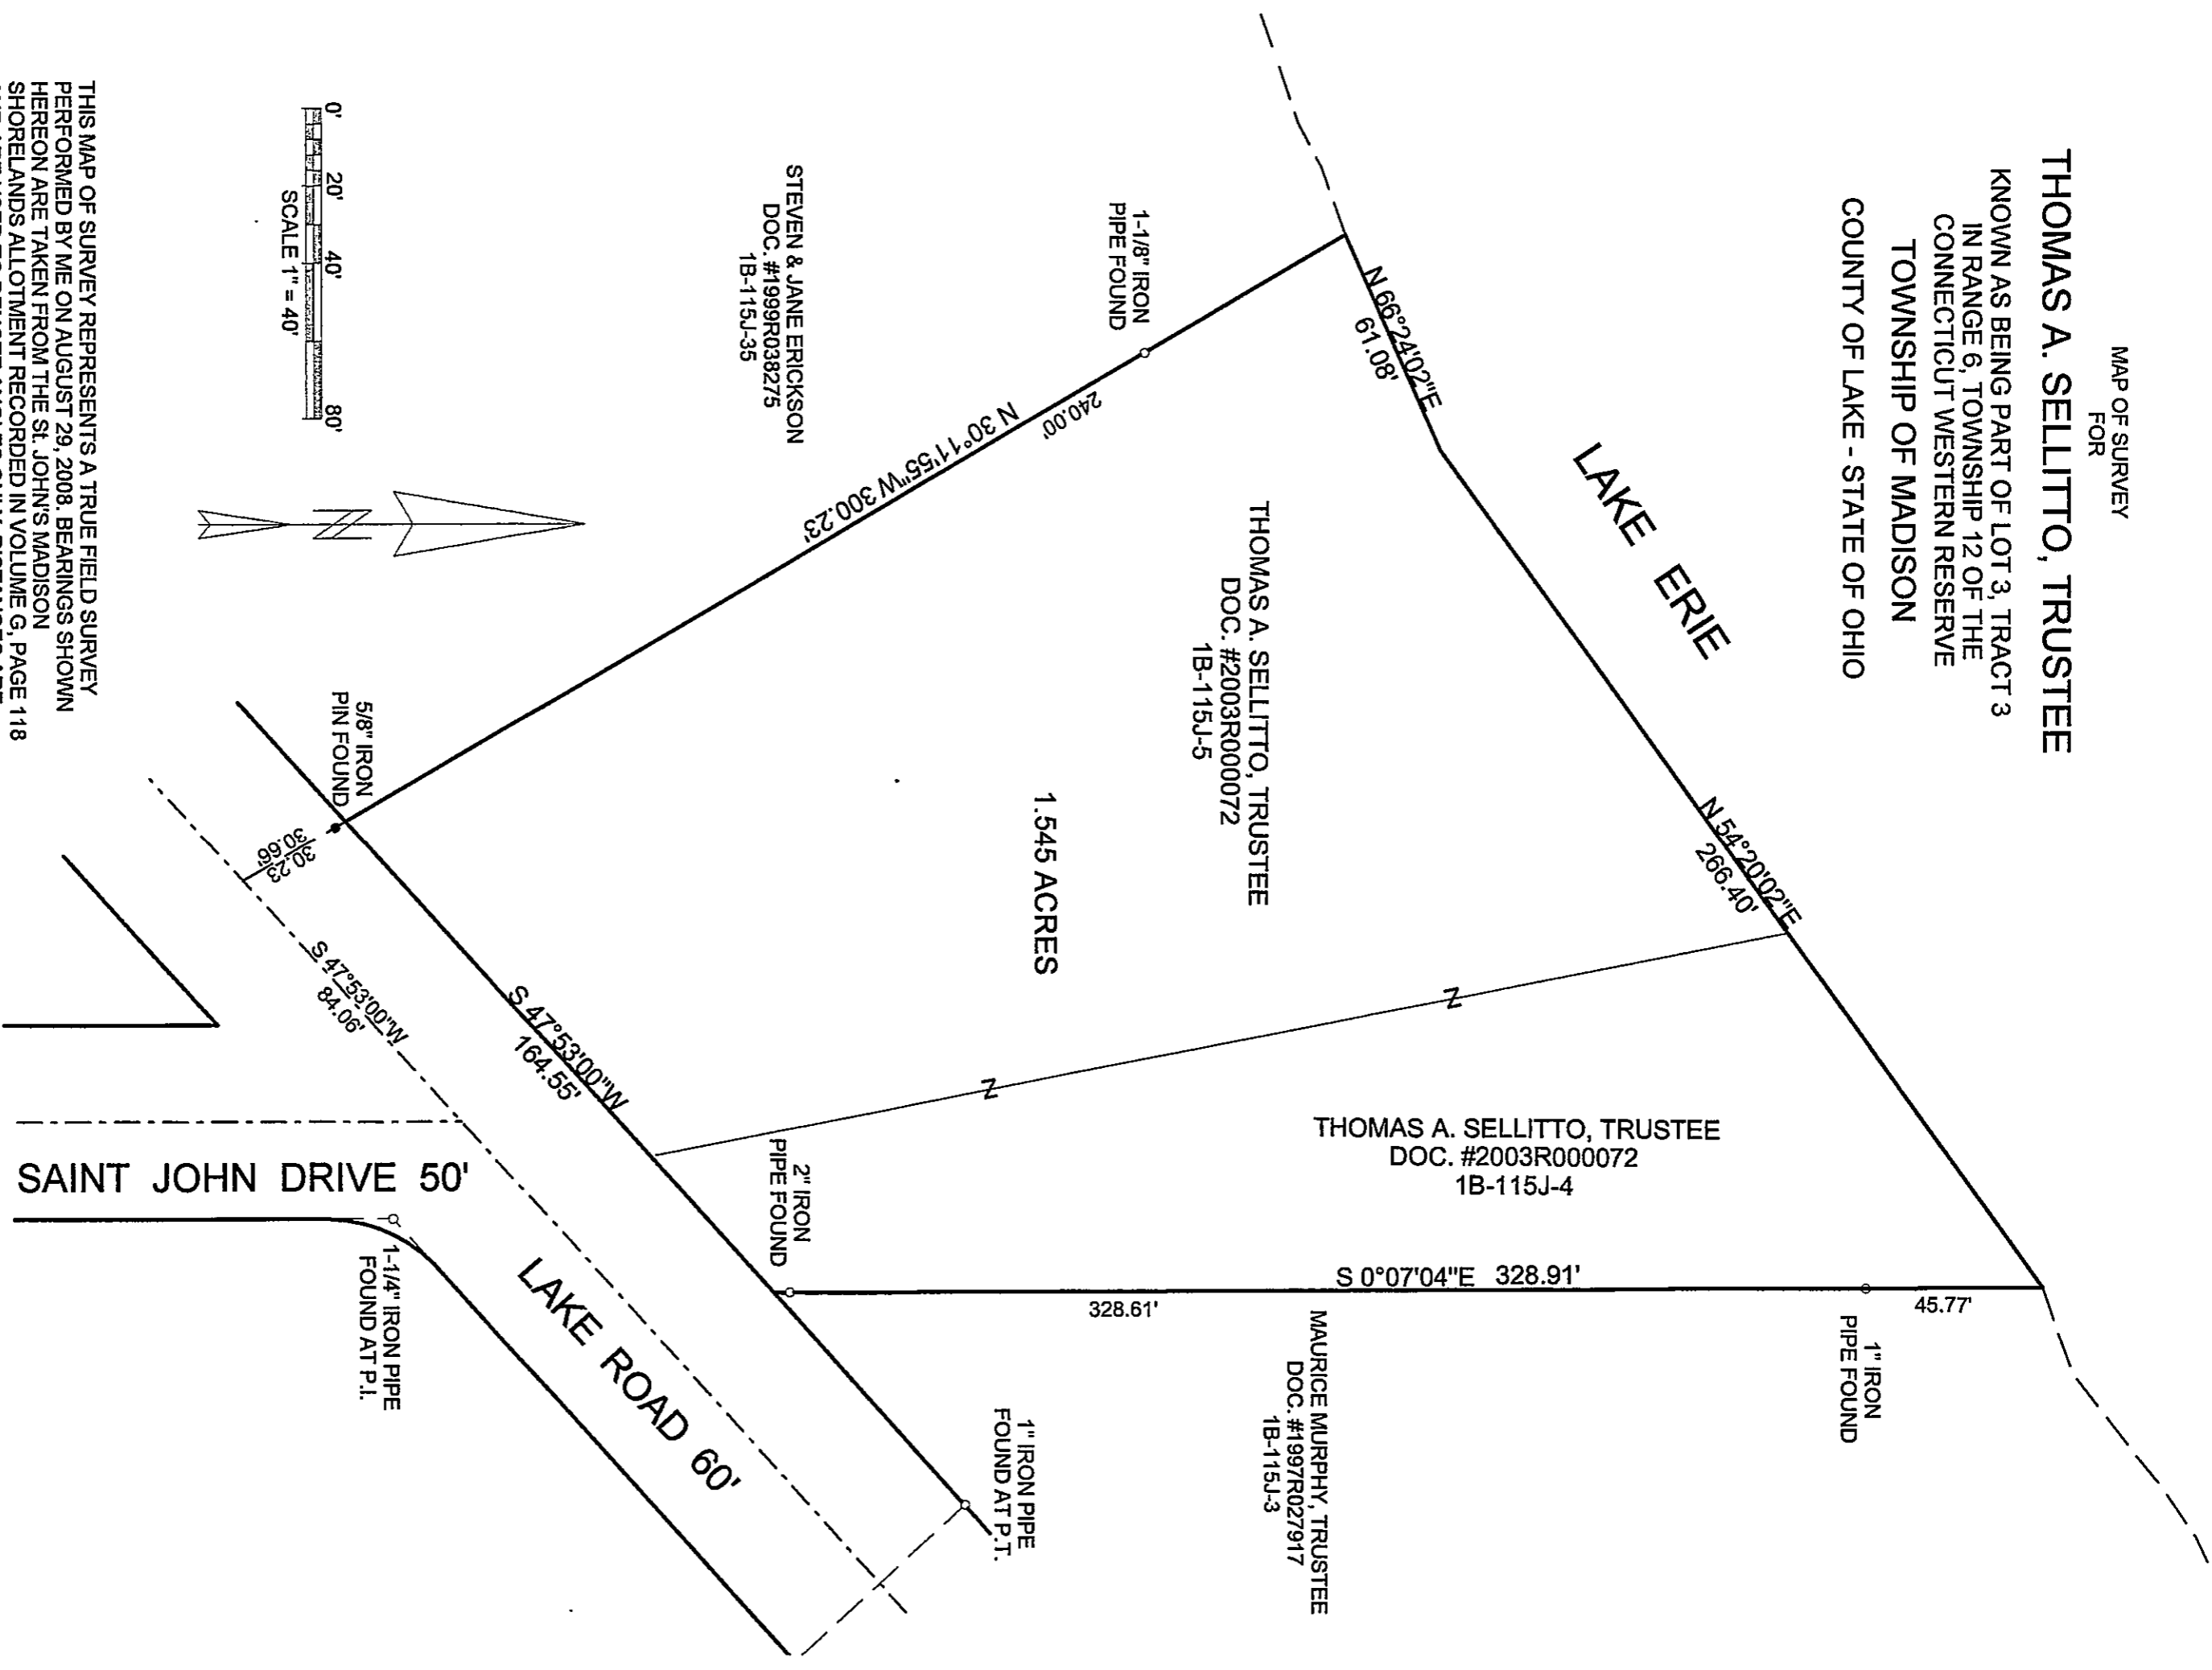

THIS MAP OF SURVEY REPRESENTS A TRUE FIELD SURVEY PERFORMED BY ME ON AUGUST 29, 2008. BEARINGS SHOWN HEREON ARE TAKEN FROM THE ST. JOHN'S MADISON SHORELANDS ALLOTMENT RECORDED IN VOLUME G, PAGE 118 AND ARE USED TO DENOTE ANGLES ONLY. DISTANCES ARE EXPRESSED IN FEET AND DECIMAL PARTS THEREOF IN ACCORDANCE WITH OHIO ADMINISTRATIVE CODE 4733-37.

James A. Ziemba
JAMES A. ZIEMBA PROFESSIONAL SURVEYOR #7094
9-3-2008

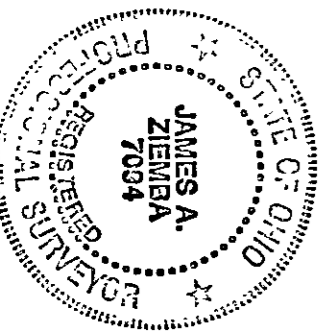

BENCHMARK SURVEY COMPANY
5964 SOUTH RIDGE ROAD
MADISON, OHIO 44057
1-440-428-8599
AUGUST 29, 2008