
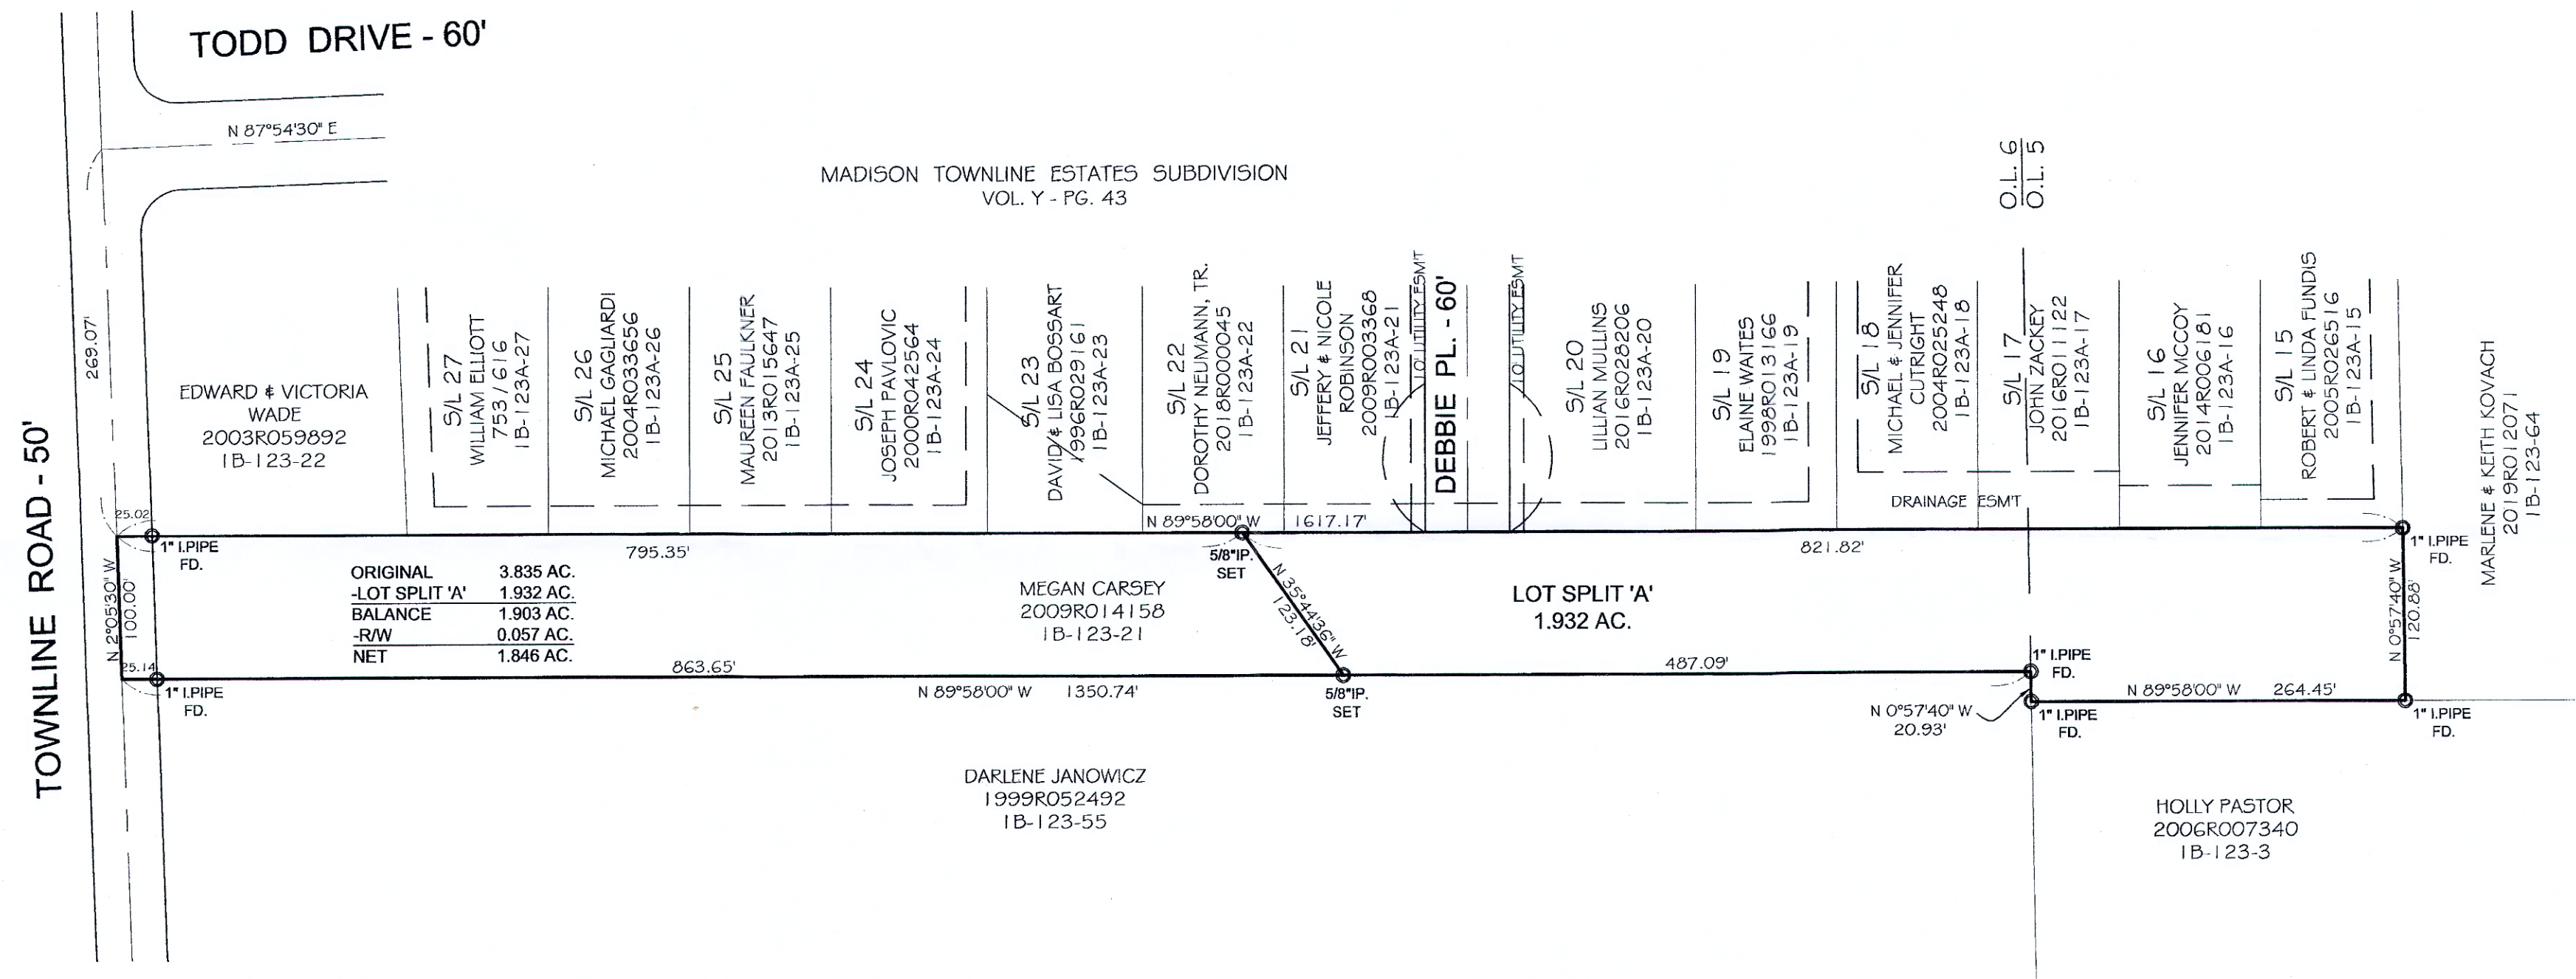


Plat of Survey
for
Joshua White
2775 Townline Road
Lot Nos. 5 & 6, Tract No. 4
Madison Twp. - Lake County - Ohio
July 2020 Scale 1"=100'

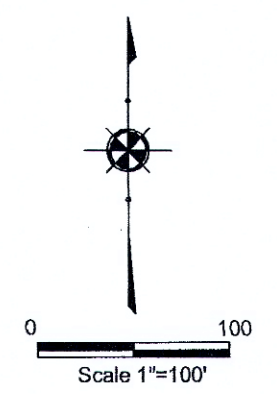

NOTES:

This plat was prepared without the benefit of an abstract of title and is subject to any state of facts revealed by a examination of the same.

Documents used in preparation of this survey are cited on the plat.

Occupation is consistent with the title lines except where noted on survey.

Size of monumentation found or set is noted on plat.

All iron pins set are 5/8" x 30" and are capped S. LANDGRAF PLS 8085

Bearings are based upon the centerline of Townline Road as being North 2°05'30" West and are used to describe angles only.

Scott A. Landgraf 7/23/20
Scott A. Landgraf P.S. #8085 Date



REVISIONS			JONES SURVEYING, LLC	
NO.	DATE	BY	ENGINEERS - SURVEYORS - PLANNERS 1924 MENTOR AVE., PAINESVILLE, OHIO (PH.) 440-357-1811 (FAX) 440-357-9173 (E-MAIL) hjonesurveying@yahoo.com	
1		CAD	DRAWN BY	GMB SCALE 1"=100' PHONE NO. 440-357-1811
2		CAD	CHKD.	HSJ DATE 7/22/2020 DRAWING NO. 20-140
3			CREW CHIEF	APPD