



LOVE PROPERTY
 LOT 10
 TRACT 4
 MADISON TOWNSHIP
 LAKE COUNTY, OHIO

C.E.I.
 01-B-888-0-29-100-0
 VOLUME 656 PAGE 527

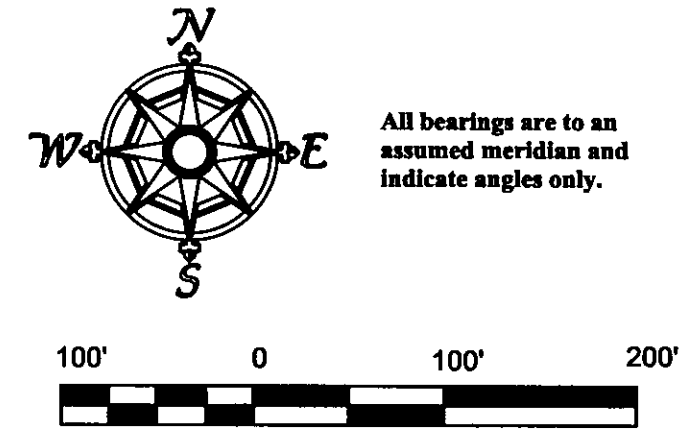

SCALE: 1" = 100'
 ALL PERTINENT DOCUMENTS ARE AS SHOWN


10-23-09

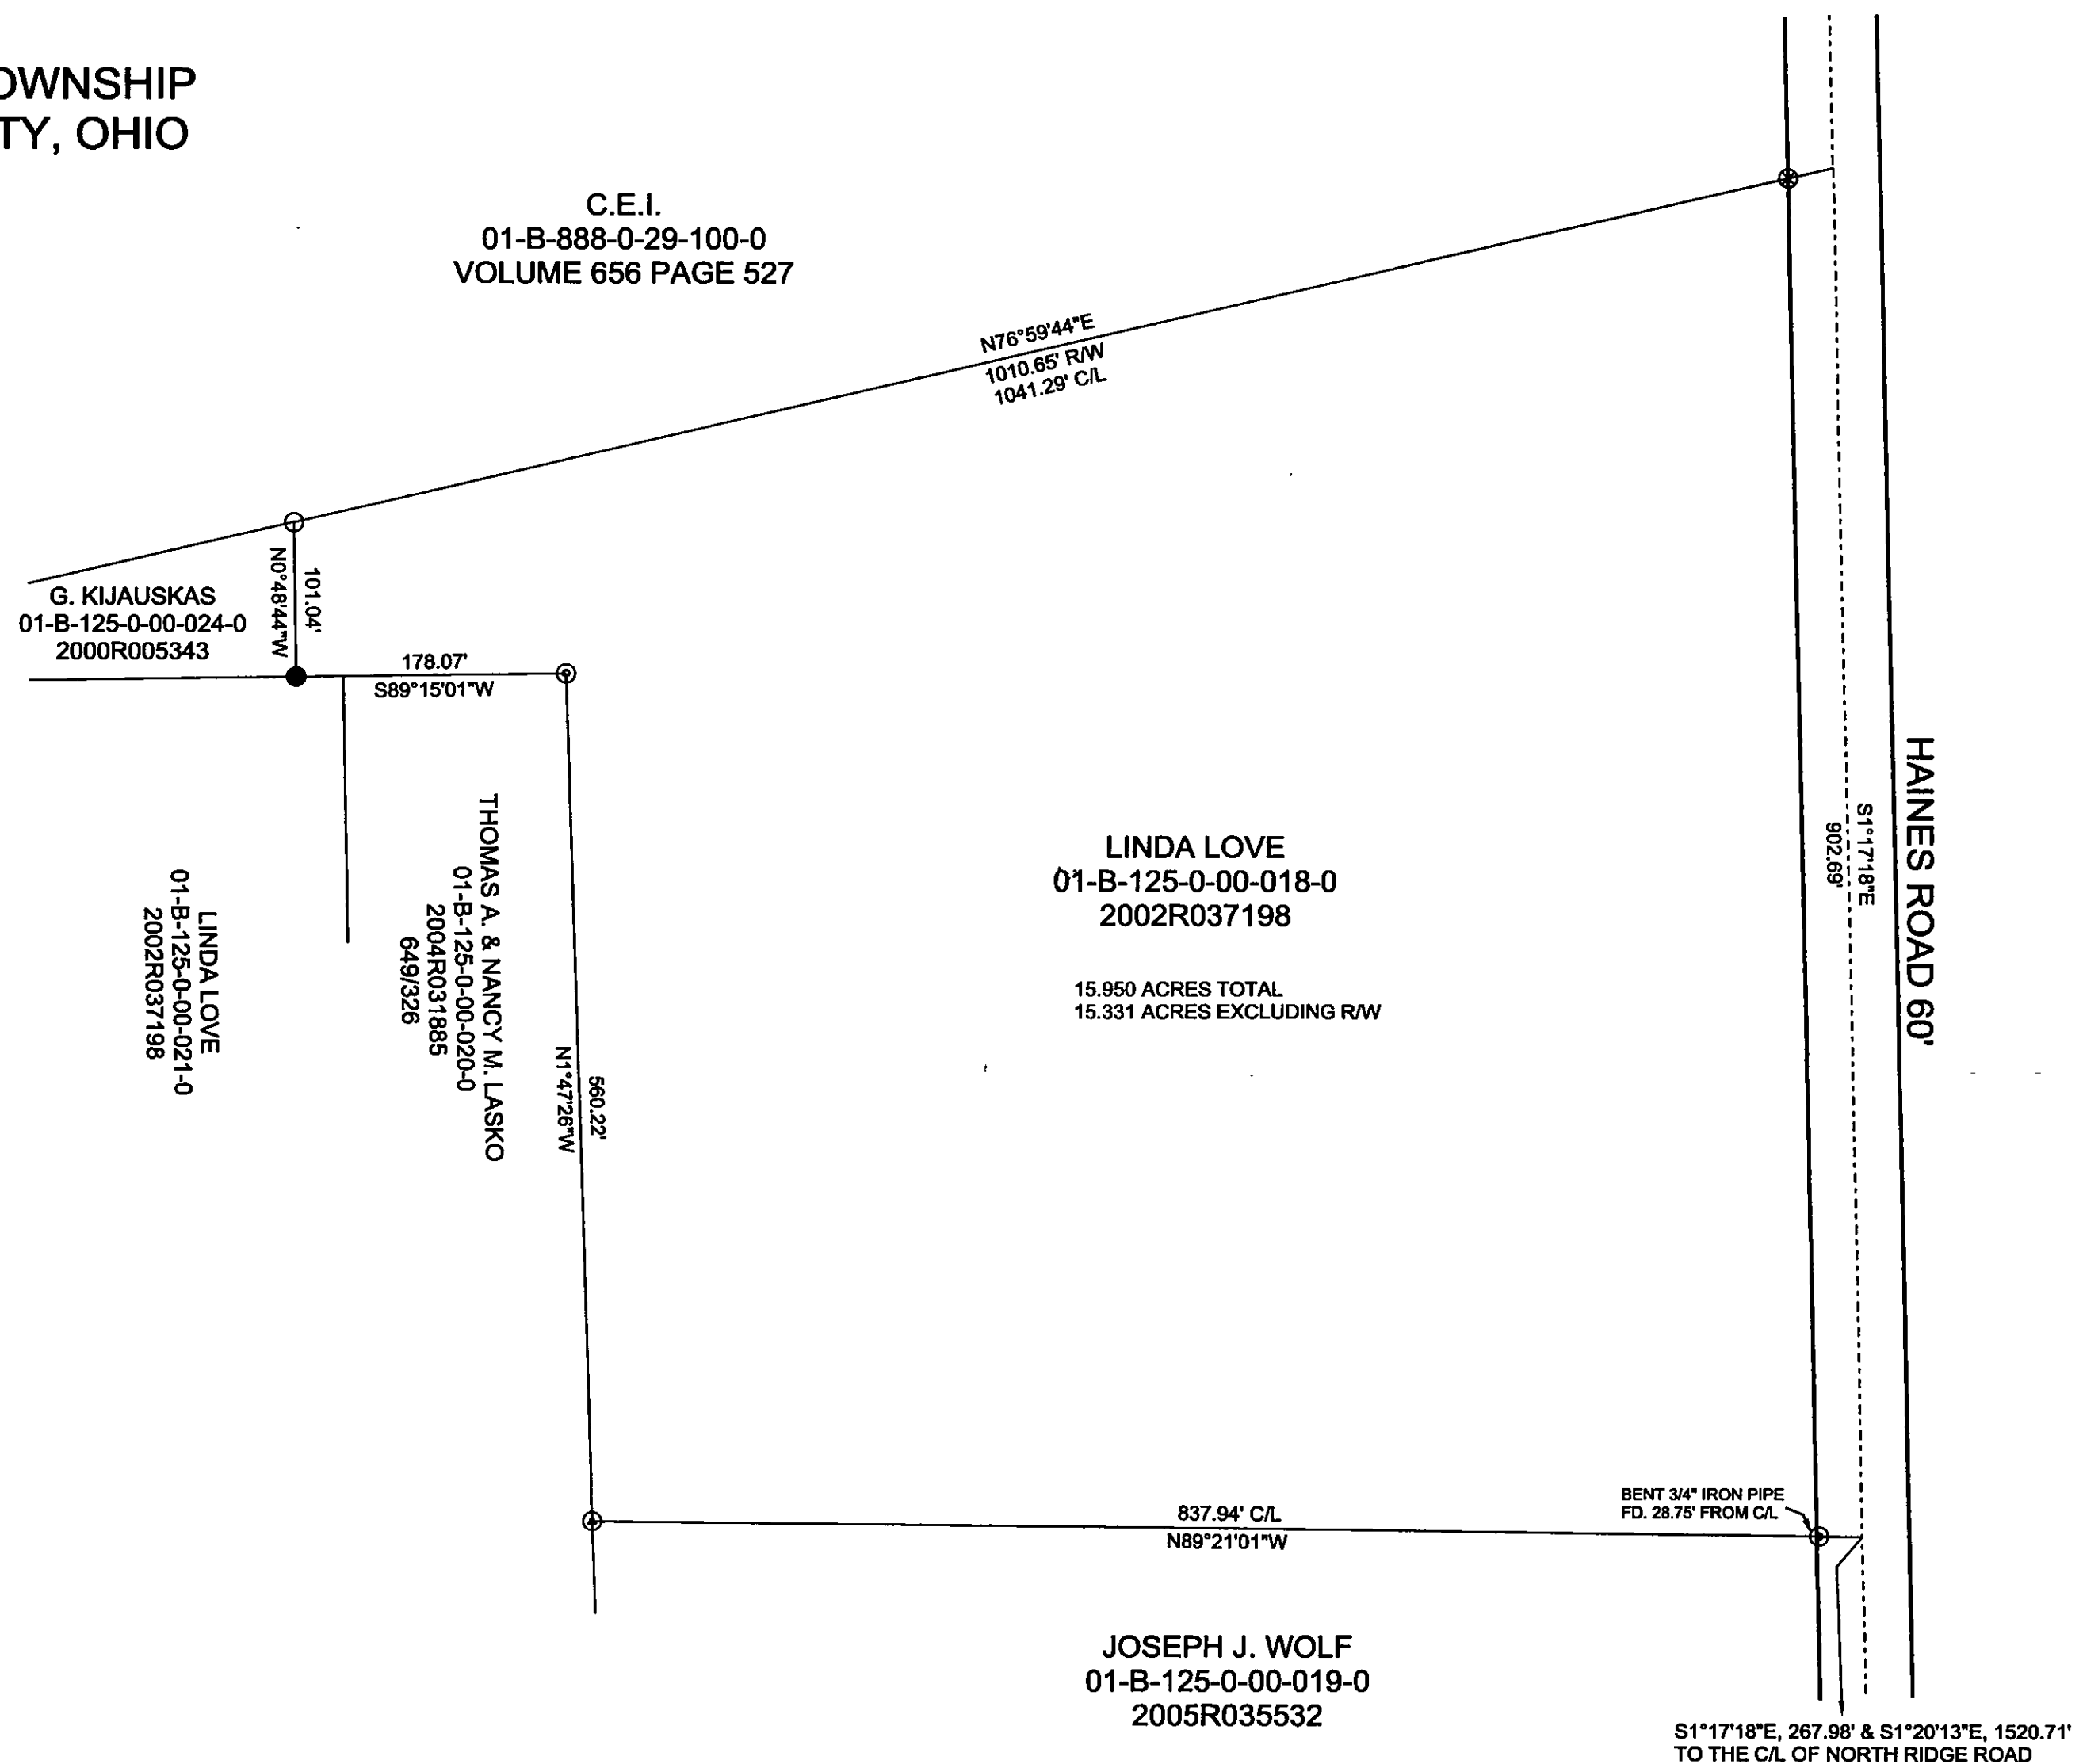

JERRY SLAY, PE PS
 335 CENTER STREET
 ASHTABULA, OH 44004
 surveyor5298@yahoo.com
 PH 440 993 7205 FAX 440 992 9801

LEGEND

○	5/8" IRON PIN FOUND
⊙	3/4" IRON PIPE FOUND
⊗	5/8" CAPPED "BENCHMARK" IRON PIN FOUND
⊘	1" IRON PIN FOUND
●	5/8" X 30" CAPPED "SLAY 5298" IRON PIN SET

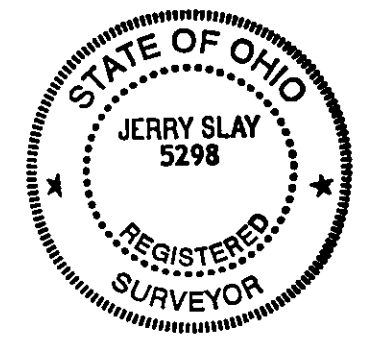

I hereby certify that I have surveyed this parcel and that the same is true and correct. This parcel was surveyed in accordance with the provisions of Chapter 4733-37 of the Ohio Administrative Code.

Jerry Slay 11-5-09
 Jerry Slay, P.E. P.S.
 Ohio Surveyor Number 5298

FILE NAME		
LOVE 15 ACRES MADISON.TRV		
SCALE	DATE	DRAWN BY
100 FT/in	11-5-2009	JDS
JOB	REVISION	SHEET
	1/1	1/1

This map drawn with TRAVERSE PC Software