



LOVE SURVEY
LOT 10
TRACT 4
MADISON TOWNSHIP
LAKE COUNTY, OHIO

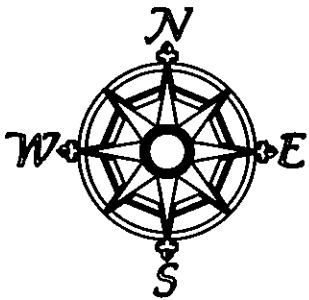


All bearings are to an assumed meridian and indicate angles only.

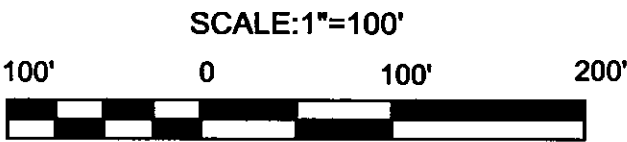

ALL PERTINENT DOCUMENTS ARE AS SHOWN

09-04-09

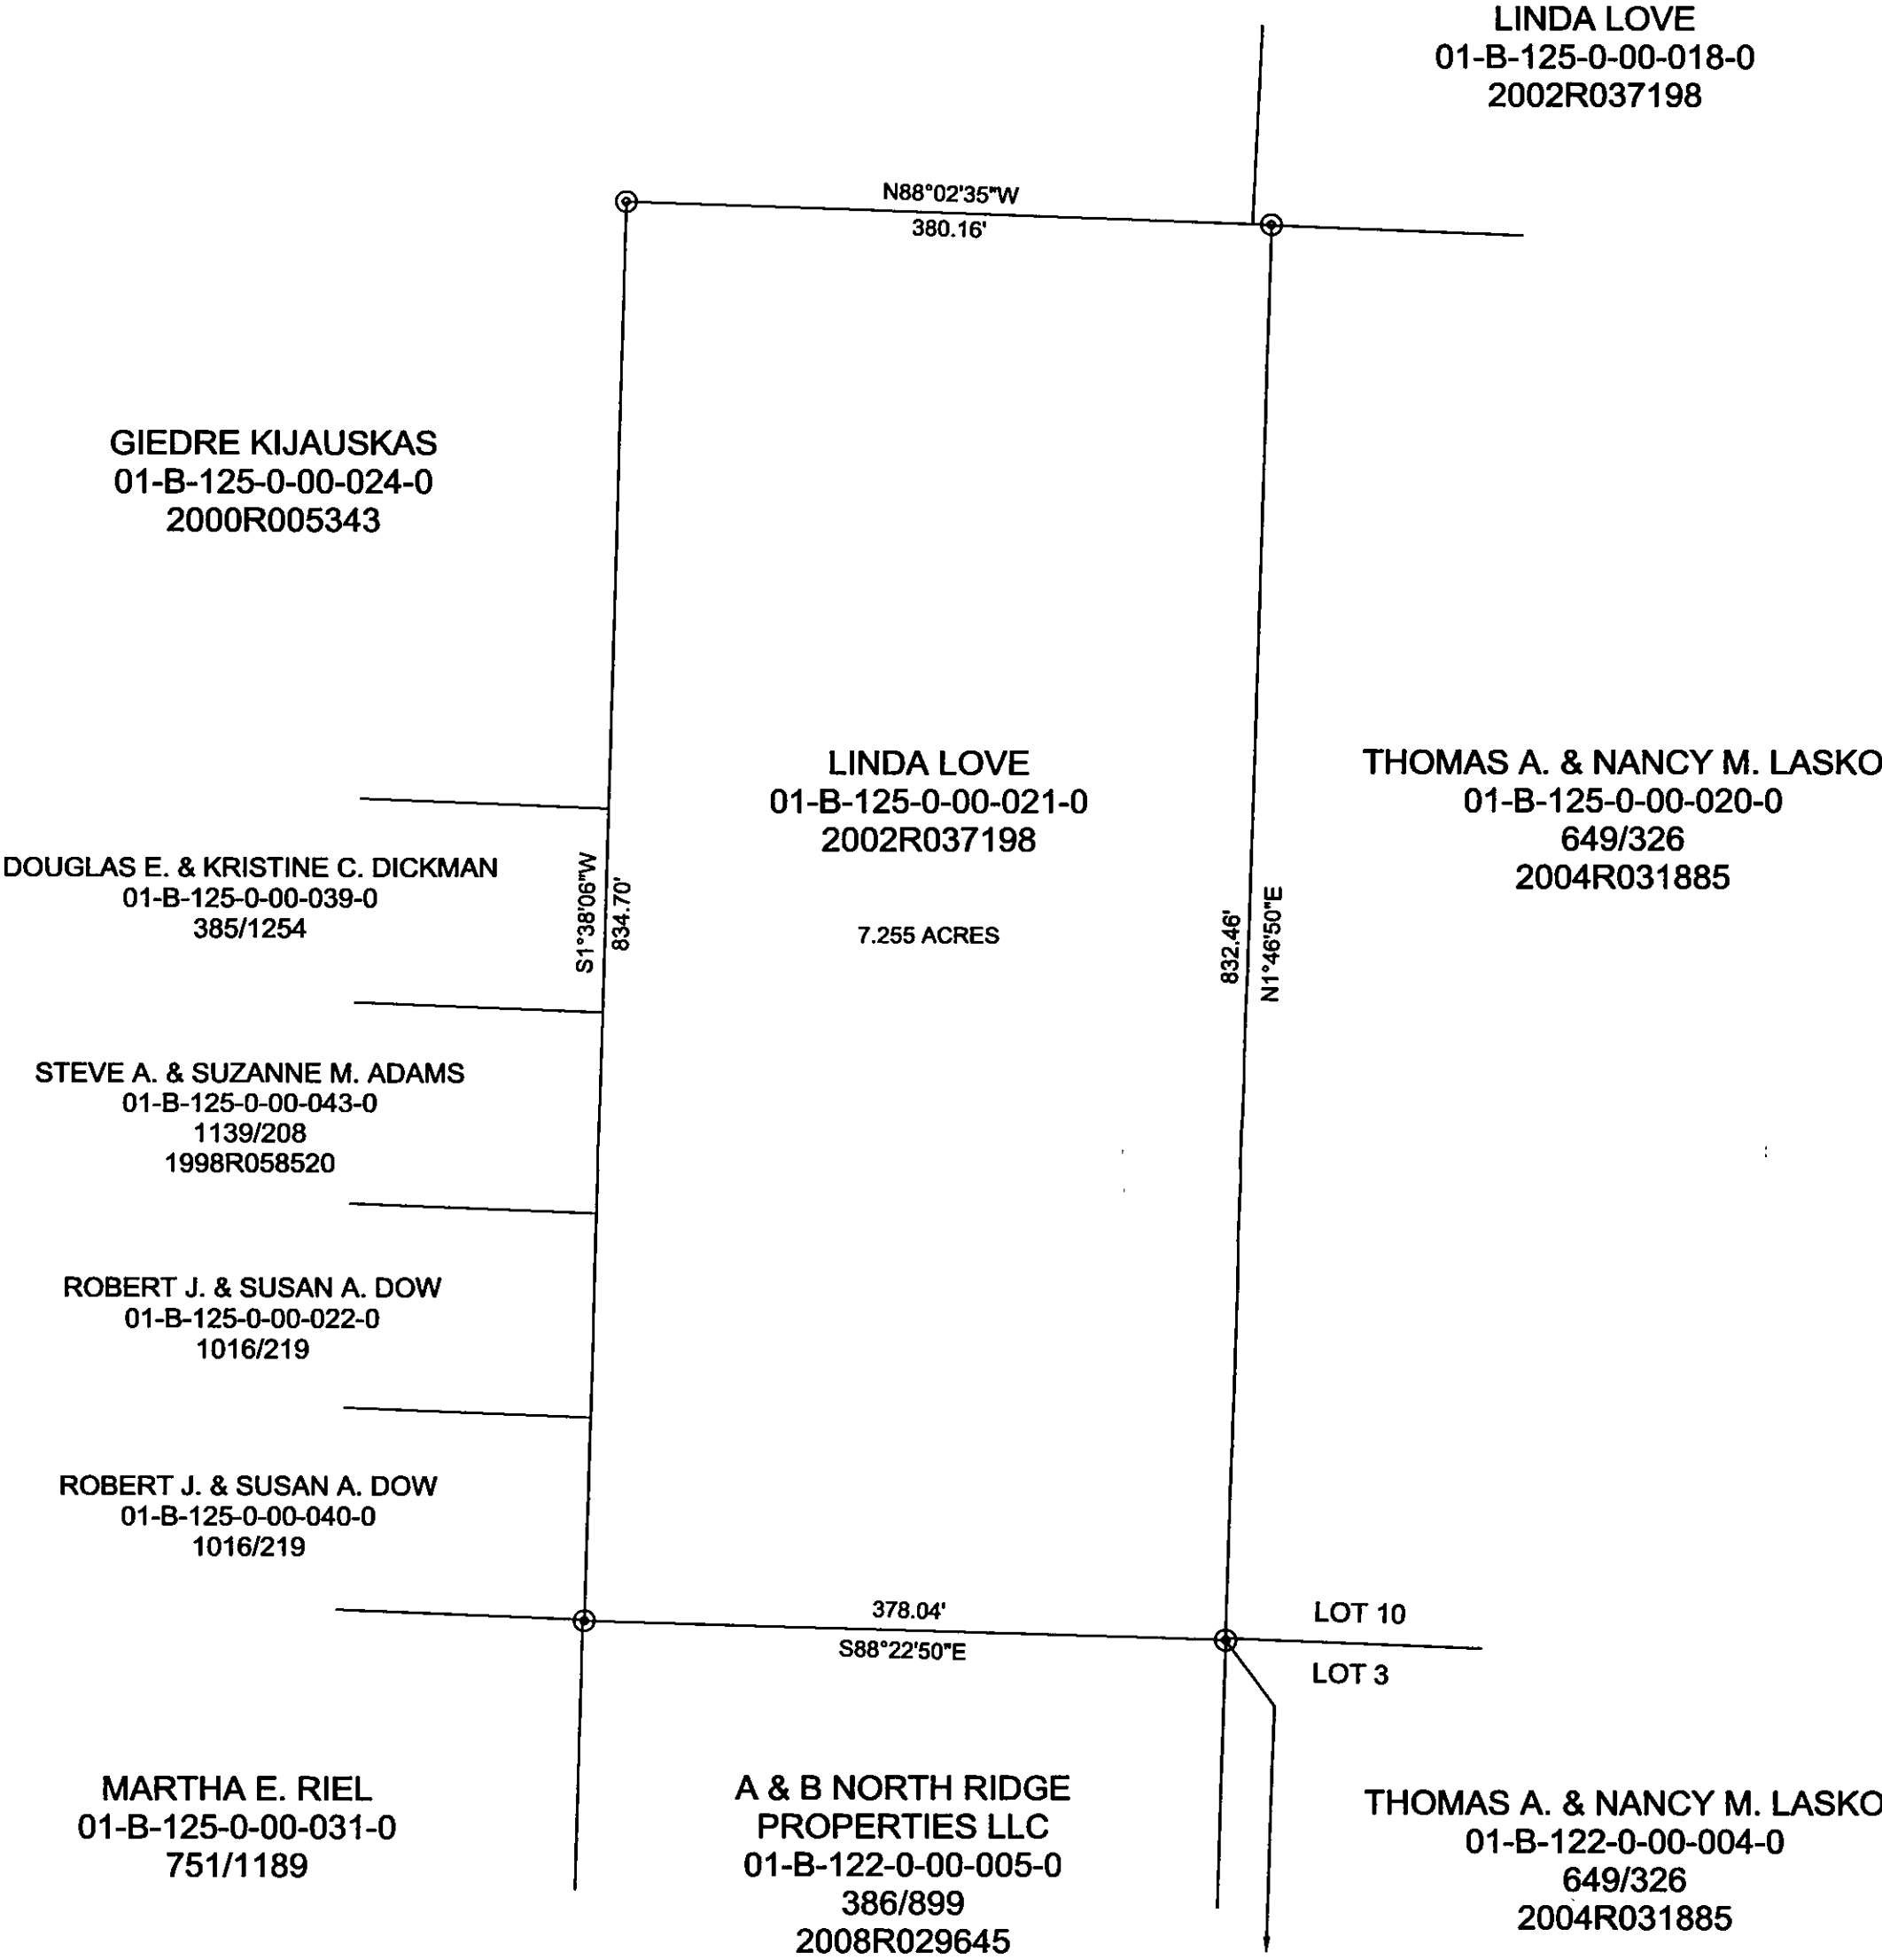

I hereby certify that I have surveyed this parcel and that the same is true and correct. This parcel was surveyed in accordance with the provisions of Chapter 4733-37 of the Ohio Administrative Code.

Jerry Slay 9-4-2009
Jerry Slay, P.E. P.S.
Ohio Surveyor Number 5298



FILE NAME		
LOVE HAINES ROAD MADISON 7-09.TRV		
SCALE	DATE	DRAWN BY
100 F/In	9-4-2009	JDS
JOB	REVISION	SHEET
	1/1	1/1

This map drawn with TRAVERSE PC Software

JERRY SLAY, PE PS
335 CENTER STREET
ASHTABULA, OH 44004
surveyor5298@yahoo.com
PH 440 993 7205 FAX 440 992 9801

LEGEND	
	3/4" IRON PIPE FOUND