
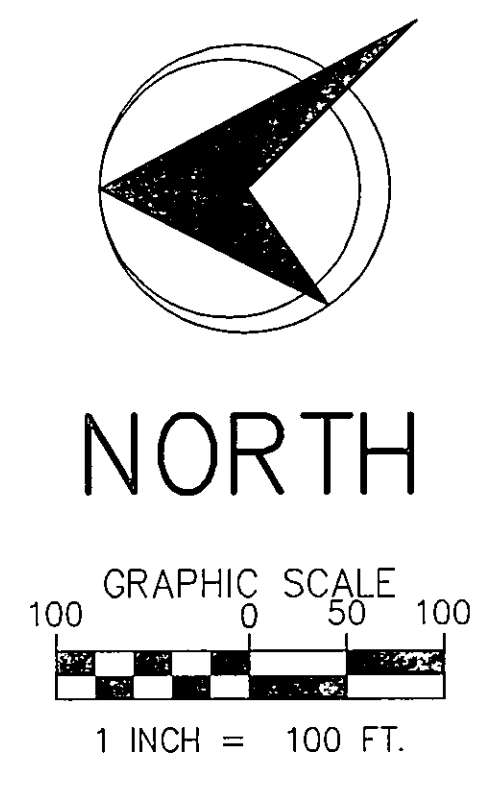


NA:\dwg\12796\Survey\12796-act.dwg, Page 2, 7/20/2005 12:56:45 PM

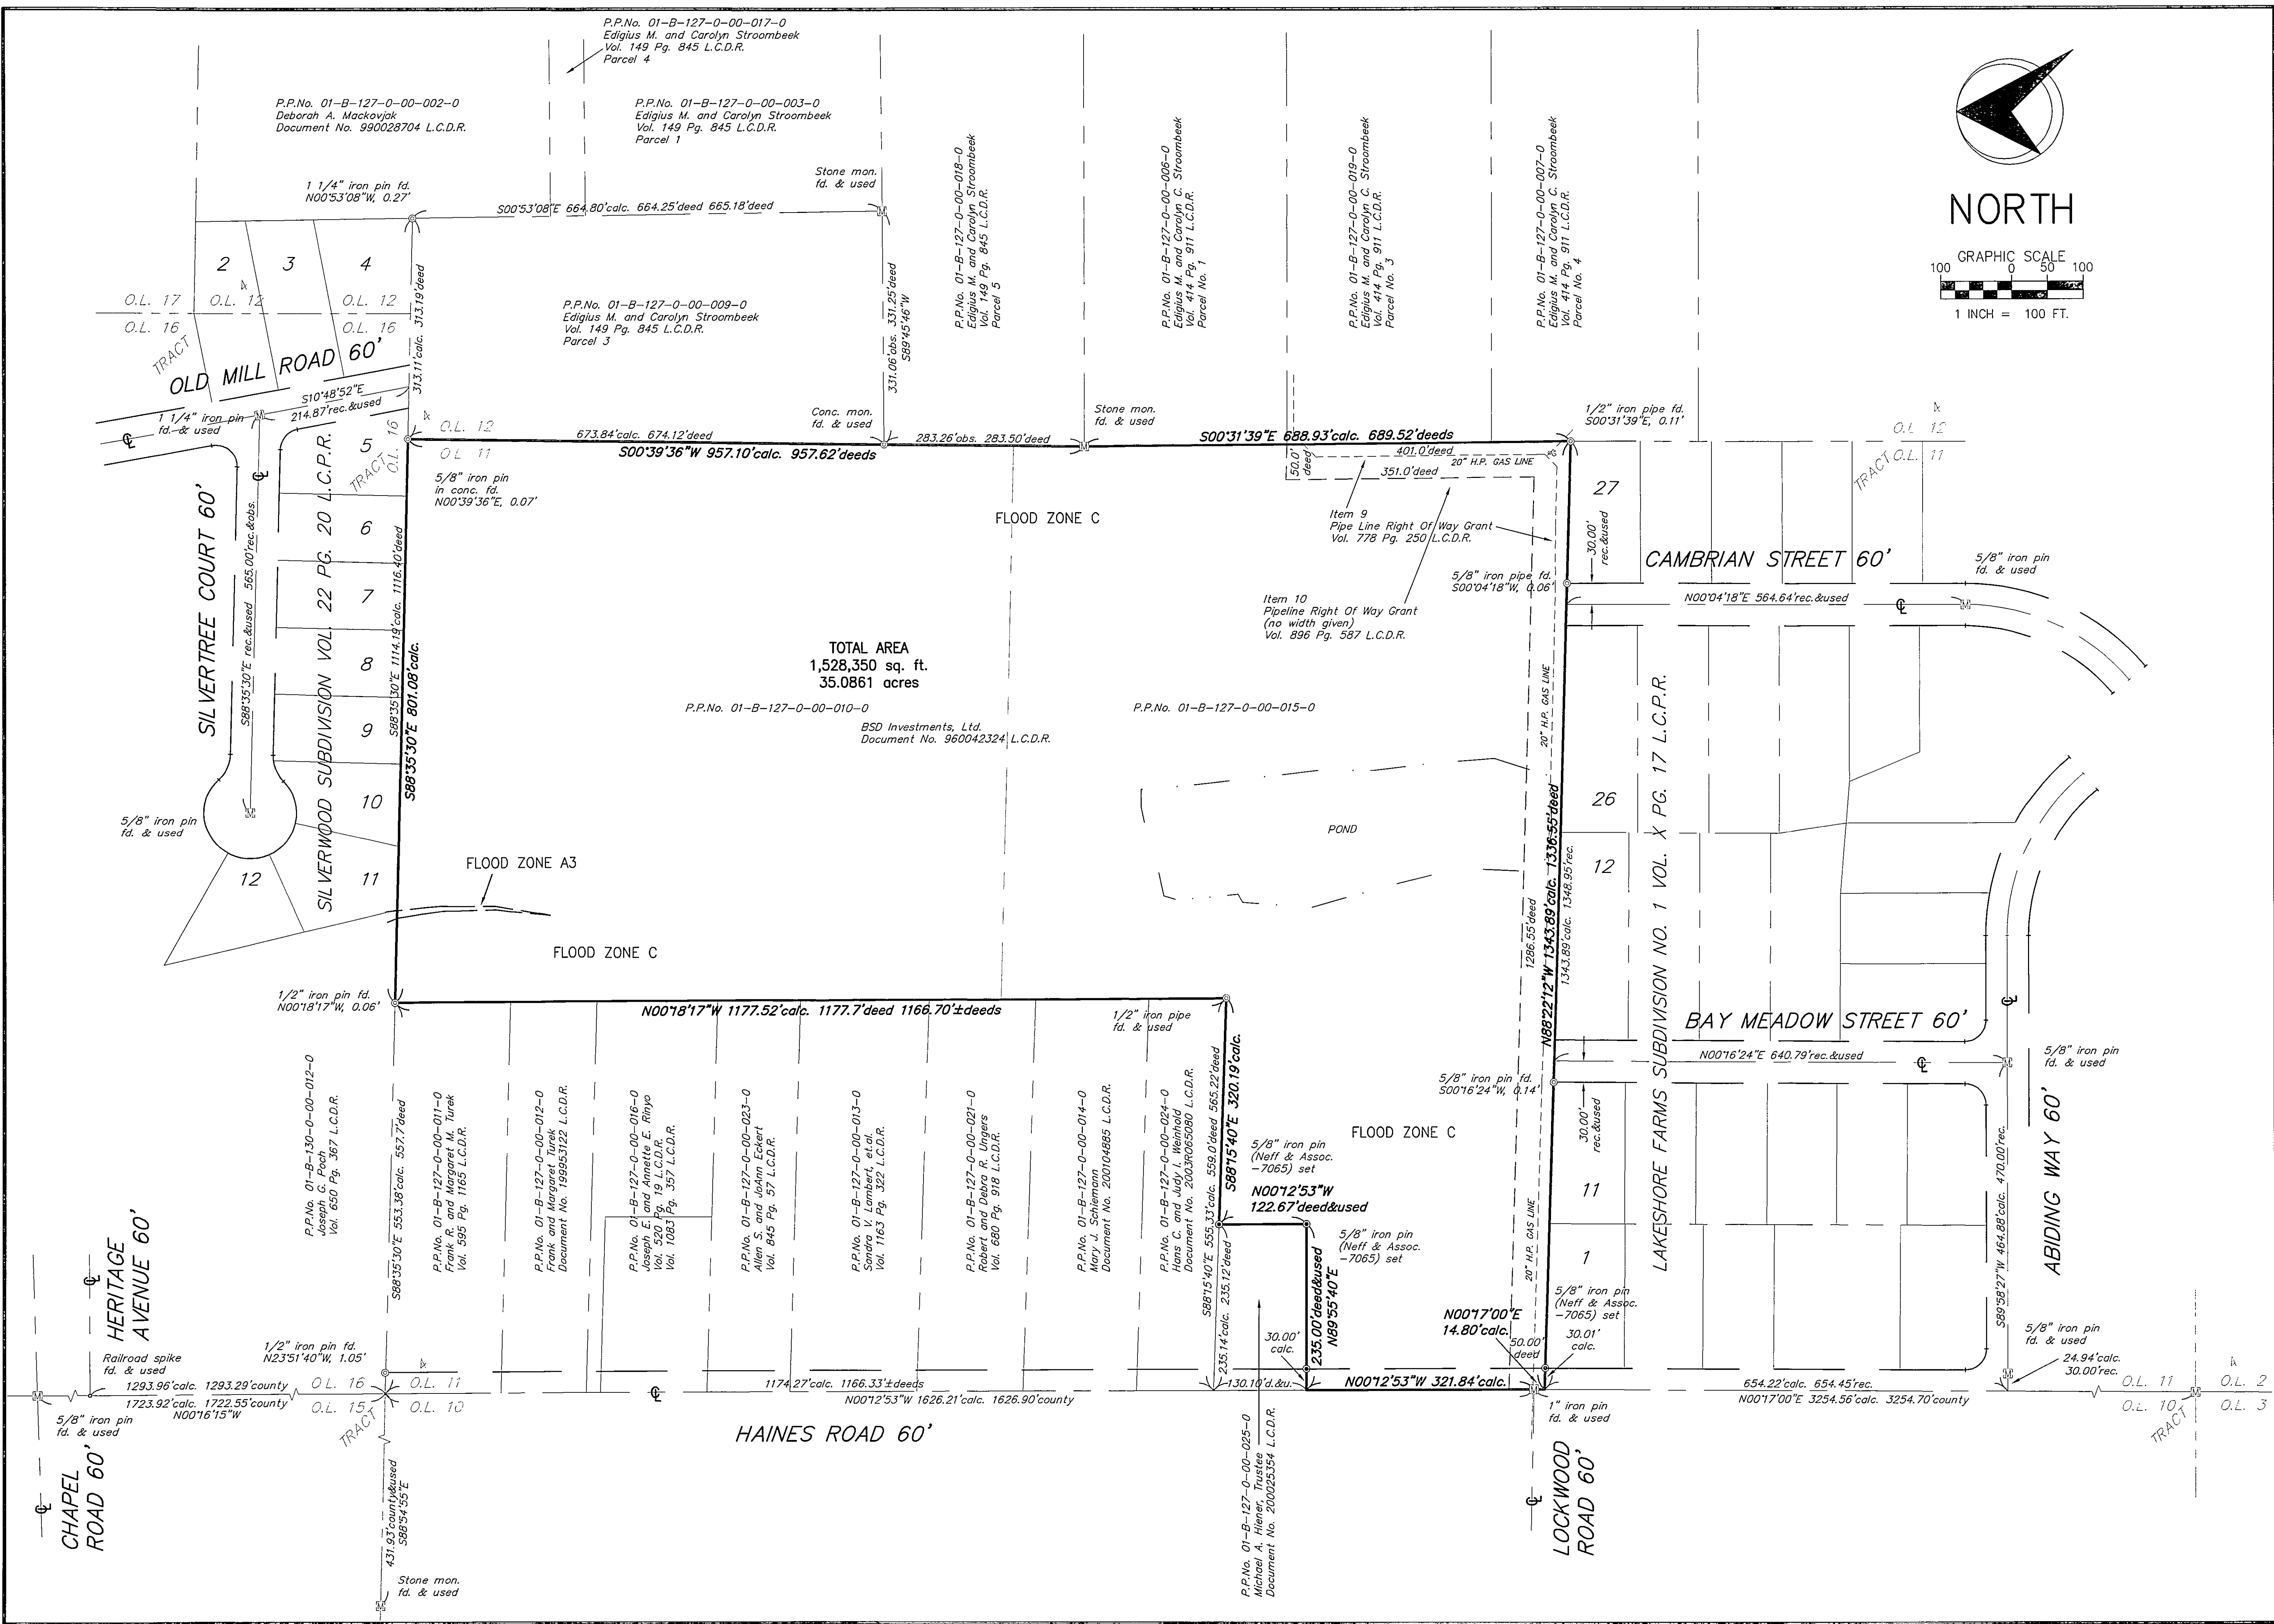

**TOTAL AREA**  
1,528,350 sq. ft.  
35.0861 acres

SCALE	1"=100'	
JOB NO	12796	
DRAWN BY	FJT	
DATE	APRIL, 2005	
REV NO	DATE	DESCRIPTION
BY		

**NEFF & ASSOCIATES**  
A PROFESSIONAL CORPORATION  
ENGINEERS • PLANNERS  
LAND SURVEYORS  
SURVEYORS

6435 York Road Parma Heights, Ohio 44130  
1440 884-3900 FAX 1440 884-6443

**FIVE POINT DEVELOPMENT, LLC**  
**ALTA/ACSM LAND TITLE SURVEY**  
MADISON TOWNSHIP, OHIO