
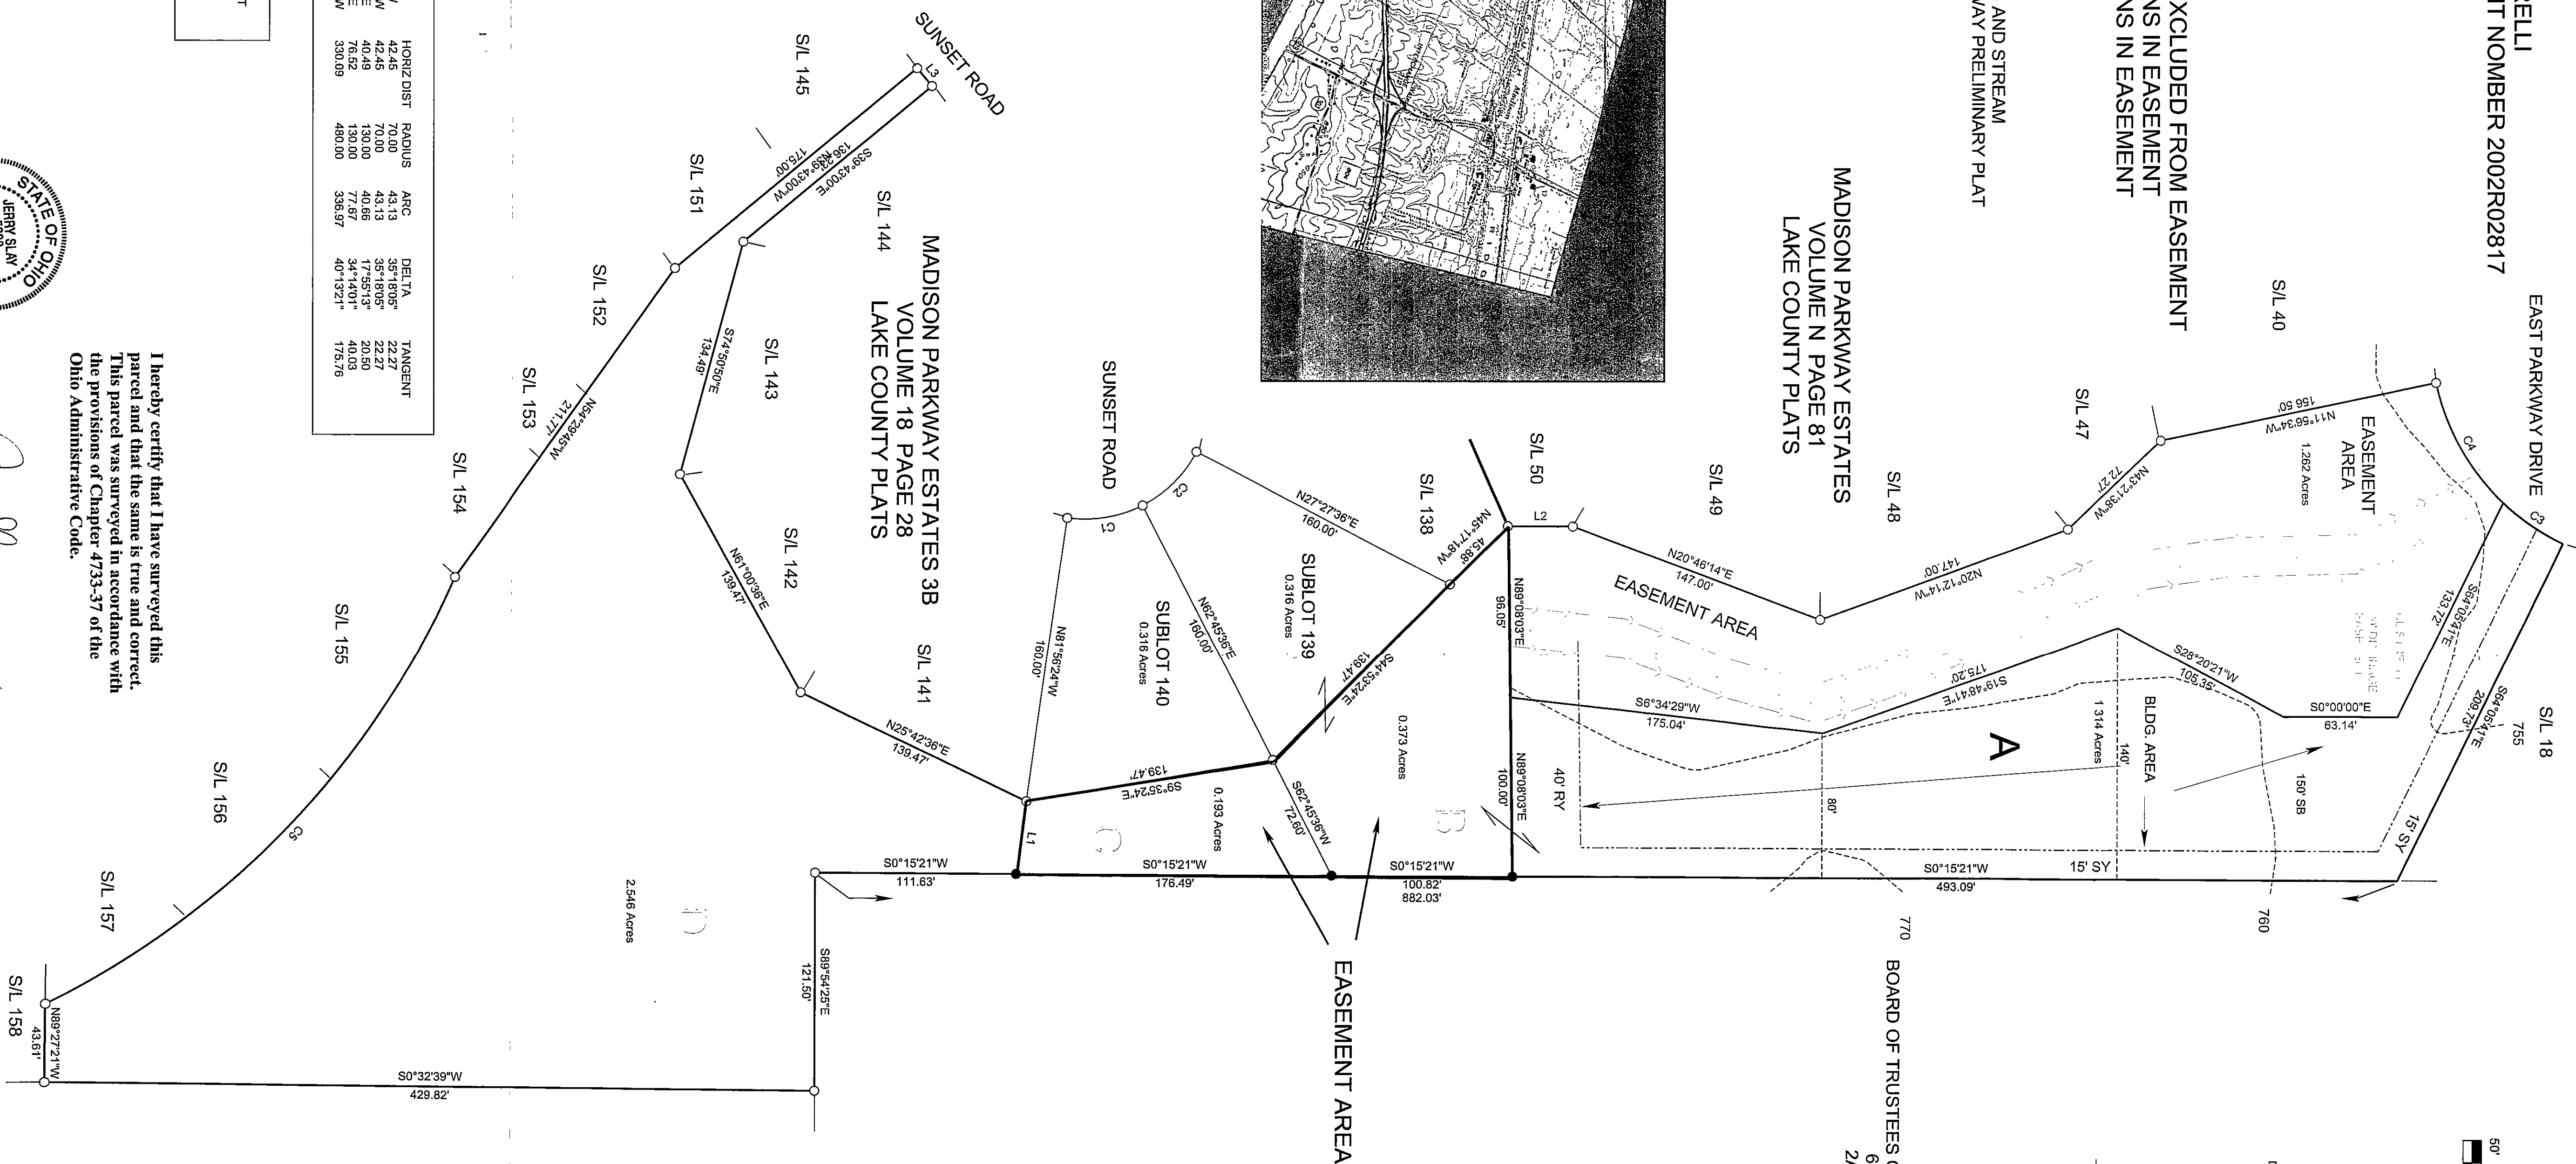


A - ONLY AREA TO BE EXCLUDED FROM EASEMENT
B - TOTAL AREA REMAINS IN EASEMENT
C - TOTAL AREA REMAINS IN EASEMENT

NOTE: CONTOUR LINES AND STREAM
FROM MADISON PARKWAY PRELIMINARY PLAT


MADISON PARKWAY ESTATES
VOLUME N PAGE 81
LAKE COUNTY PLATS

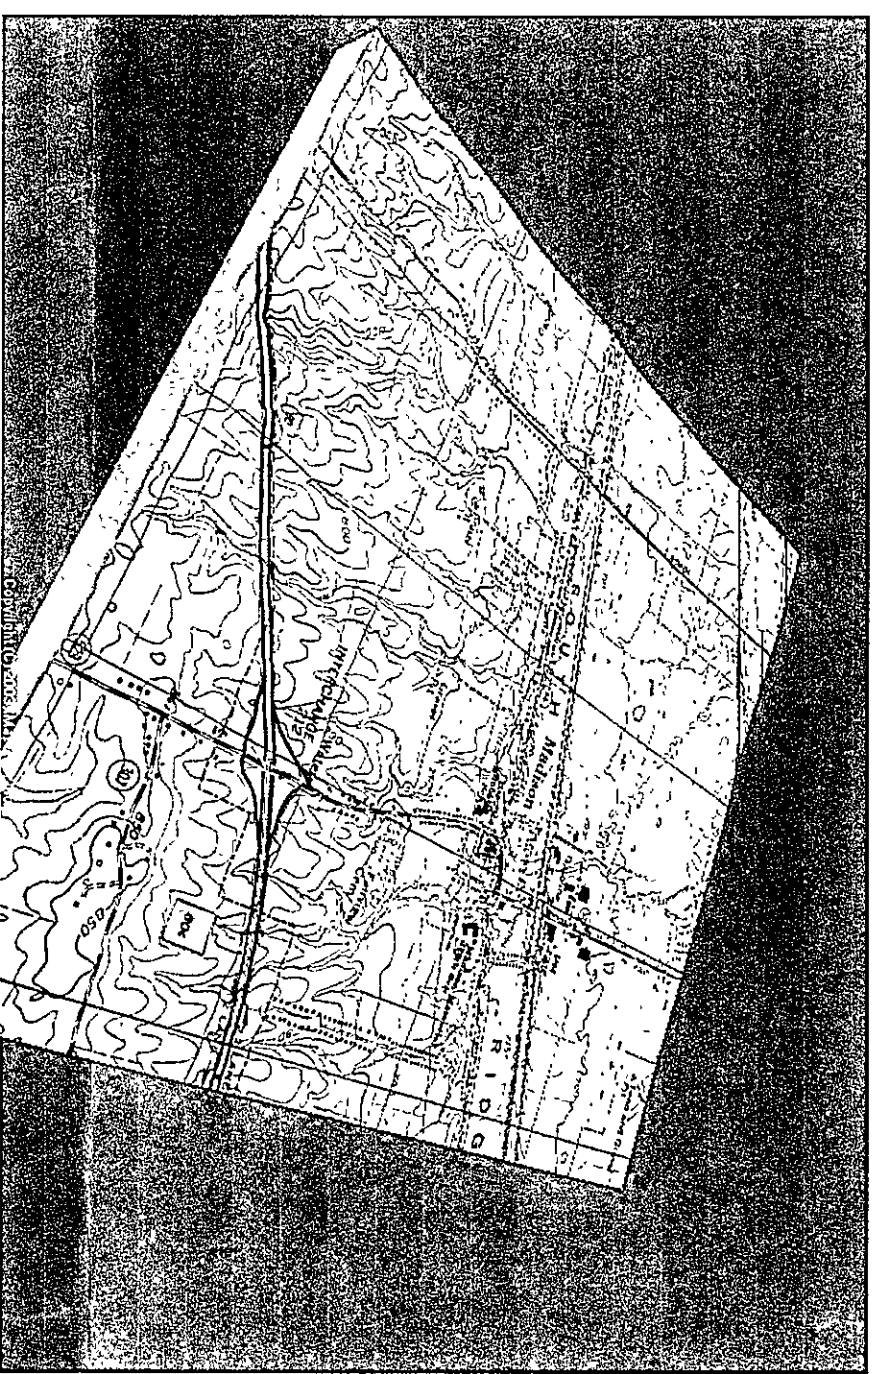

CURVE	BEARING	HORIZ DIST	RADIUS	ARC	DELTA	TANGENT
C1	N9°45'24"W	42.45	70.00	43.13	35°18'05"	22.27
C2	N44°53'24"W	42.45	70.00	43.13	35°18'05"	22.27
C3	N34°51'57"E	40.49	130.00	40.88	17°55'13"	20.50
C4	N44°53'24"W	42.45	130.00	40.88	17°55'13"	20.50
C5	N49°22'53"W	330.09	480.00	330.97	40°13'21"	173.78


LINE	BEARING	HORIZ DIST
L1	N81°56'24"W	40.92
L2	N0°17'00"E	36.23
L3	N50°17'00"E	13.00

LEGEND
○ 5/8" CAPPED SLAVY 5298" IRON PIN FOUND
● 5/8" X 3/8" CAPPED SLAVY 5298" IRON PIN SET

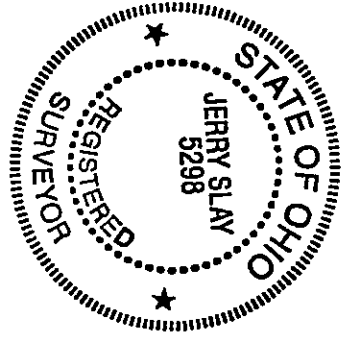

I hereby certify that I have surveyed this parcel and that the same is true and correct. This parcel was surveyed in accordance with the provisions of Chapter 4733-37 of the Ohio Administrative Code.


Jerry Slay 2-24-04
Jerry Slay, P.E., P.S.
Ohio Surveyor Number 5298

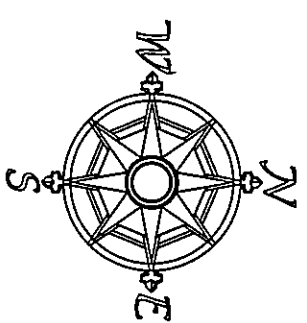

All bearings are to an assumed meridian and indicate angles only.



REVISED 12/23/03

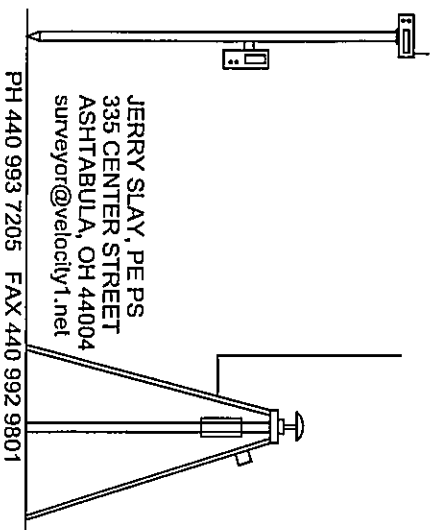

JERRY SLAY, P.E., P.S.
335 CENTER STREET
MADISON, OHIO 43041
Surveyor@edcny.com
PH: 440.993.7285 FAX: 440.992.9801

770 BOARD OF TRUSTEES OF KENT STATE UNIVERSITY
686-262
2A-10-29

BOARD OF TRUSTEES OF KENT STATE UNIVERSITY
572-352
2A-1-5

FILE NAME	DATE	DRAWN BY
MADISON PARKWAY 6 TRV	2-24-2004	WAS
SCALE 50 F/IN	REVISION	SHEET
JOB MAD PARK	1/1	1/1

This map was drawn with TRAVERSE PC Software