


NOTES: BASIS OF BEARINGS: CENTERLINE OF CALL ROAD  
(WIDTH VARIES) BEING SOUTH 03°30'00" WEST  
ALL IRON PINS SET ARE 5/8" X 30" REBAR,  
CAPPED BABCOCK #6528

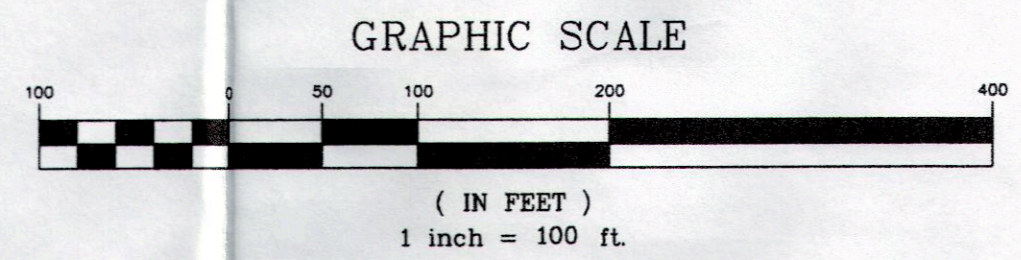

STATE OF OHIO  
WILLIAM C. BABCOCK  
5-6528  
REGISTERED PROFESSIONAL SURVEYOR

8-2-2013

STATE OF OHIO  
WILLIAM C. BABCOCK  
5-6528  
REGISTERED PROFESSIONAL SURVEYOR

EXISTING UTILITIES NOTE:  
THE SIZE AND LOCATION, BOTH HORIZONTAL AND VERTICAL  
OF THE UNDERGROUND UTILITIES SHOWN HEREON, HAVE BEEN  
OBTAINED BY A SEARCH OF AVAILABLE RECORDS.  
VERIFICATION BY FIELD OBSERVATION HAS BEEN CONDUCTED  
WHERE PRACTICAL, HOWEVER, BABCOCK LAND SURVEYORS  
DOES NOT GUARANTEE THE COMPLETENESS NOR ACCURACY  
THEREOF.

REV NO.	DESCRIPTION	DATE	BY	CHK'D

**BABCOCK LAND SURVEYORS**  
SURVEYORS & LAND PLANNERS  
PAINESVILLE OHIO 44077  
babcocklandsurveyors@yahoo.com

DATE: 7/24/13  
DESIGN BY: R.B.  
DRAWN BY: B.P.  
APPROVED BY: W.B.  
CREW CHIEF: R.B.

PLAT OF SURVEY  
FOR  
ROBERT J. & MAGGIE WALKER  
PART OF LOT No. 63  
LOT SPLIT "A"  
LAKE COUNTY  
STATE OF OHIO

SCALE: 1"=100'  
JOB No. 13-24-B  
SHEET 1 OF 1