



Bearings are based upon the centerline of Brakeman Road being North 0°03'02" West and are used to describe angles only.

Harry Jones #6343 7/2/03
 DATE

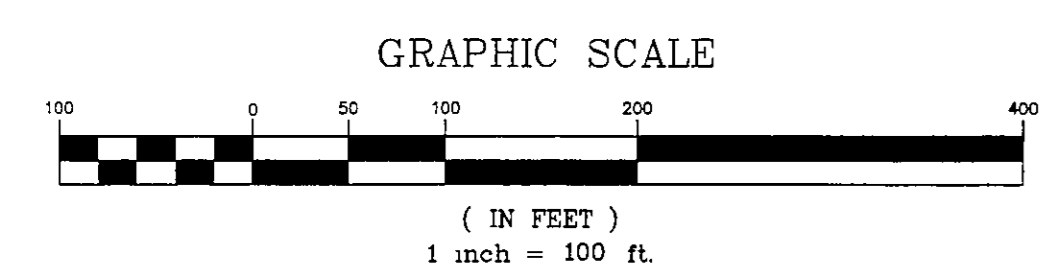

NOTE: ALL IRON PINS SET ARE 5/8" X 30" AND CAPPED BABCOCK, JONES & ASSOC.

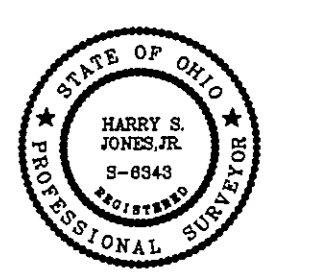

REV. NO.	DESCRIPTION	DATE	BY	CHK'D
1	REVISED LOT SPLITS	6/25/03	H.J.	H.J.
2	REVISED LOT SPLITS	7/2/03	B.P.	H.J.
3	LOT SPLITS A, B, C	2/3/04	HJ	HJ
4	REVISED SPLITS A & B	2/16/04	HJ	HJ
5	REVISED ACRES FOR D	4/15/04	HJ	HJ

bj BABCOCK, JONES AND ASSOCIATES, INC
 CIVIL ENGINEERS - SURVEYORS - LAND PLANNERS
 PAINESVILLE OHIO 44077

DATE	6/2/03
DESIGN BY	HJ
DRAWN BY	NS
APPROVED BY	HJ

PLAT OF SURVEY FOR ANDREW MILLER
 LEROY TOWNSHIP LAKE COUNTY STATE OF OHIO

SCALE	1"=100'
JOB NO.	90-156
SHEET	1 OF 1