

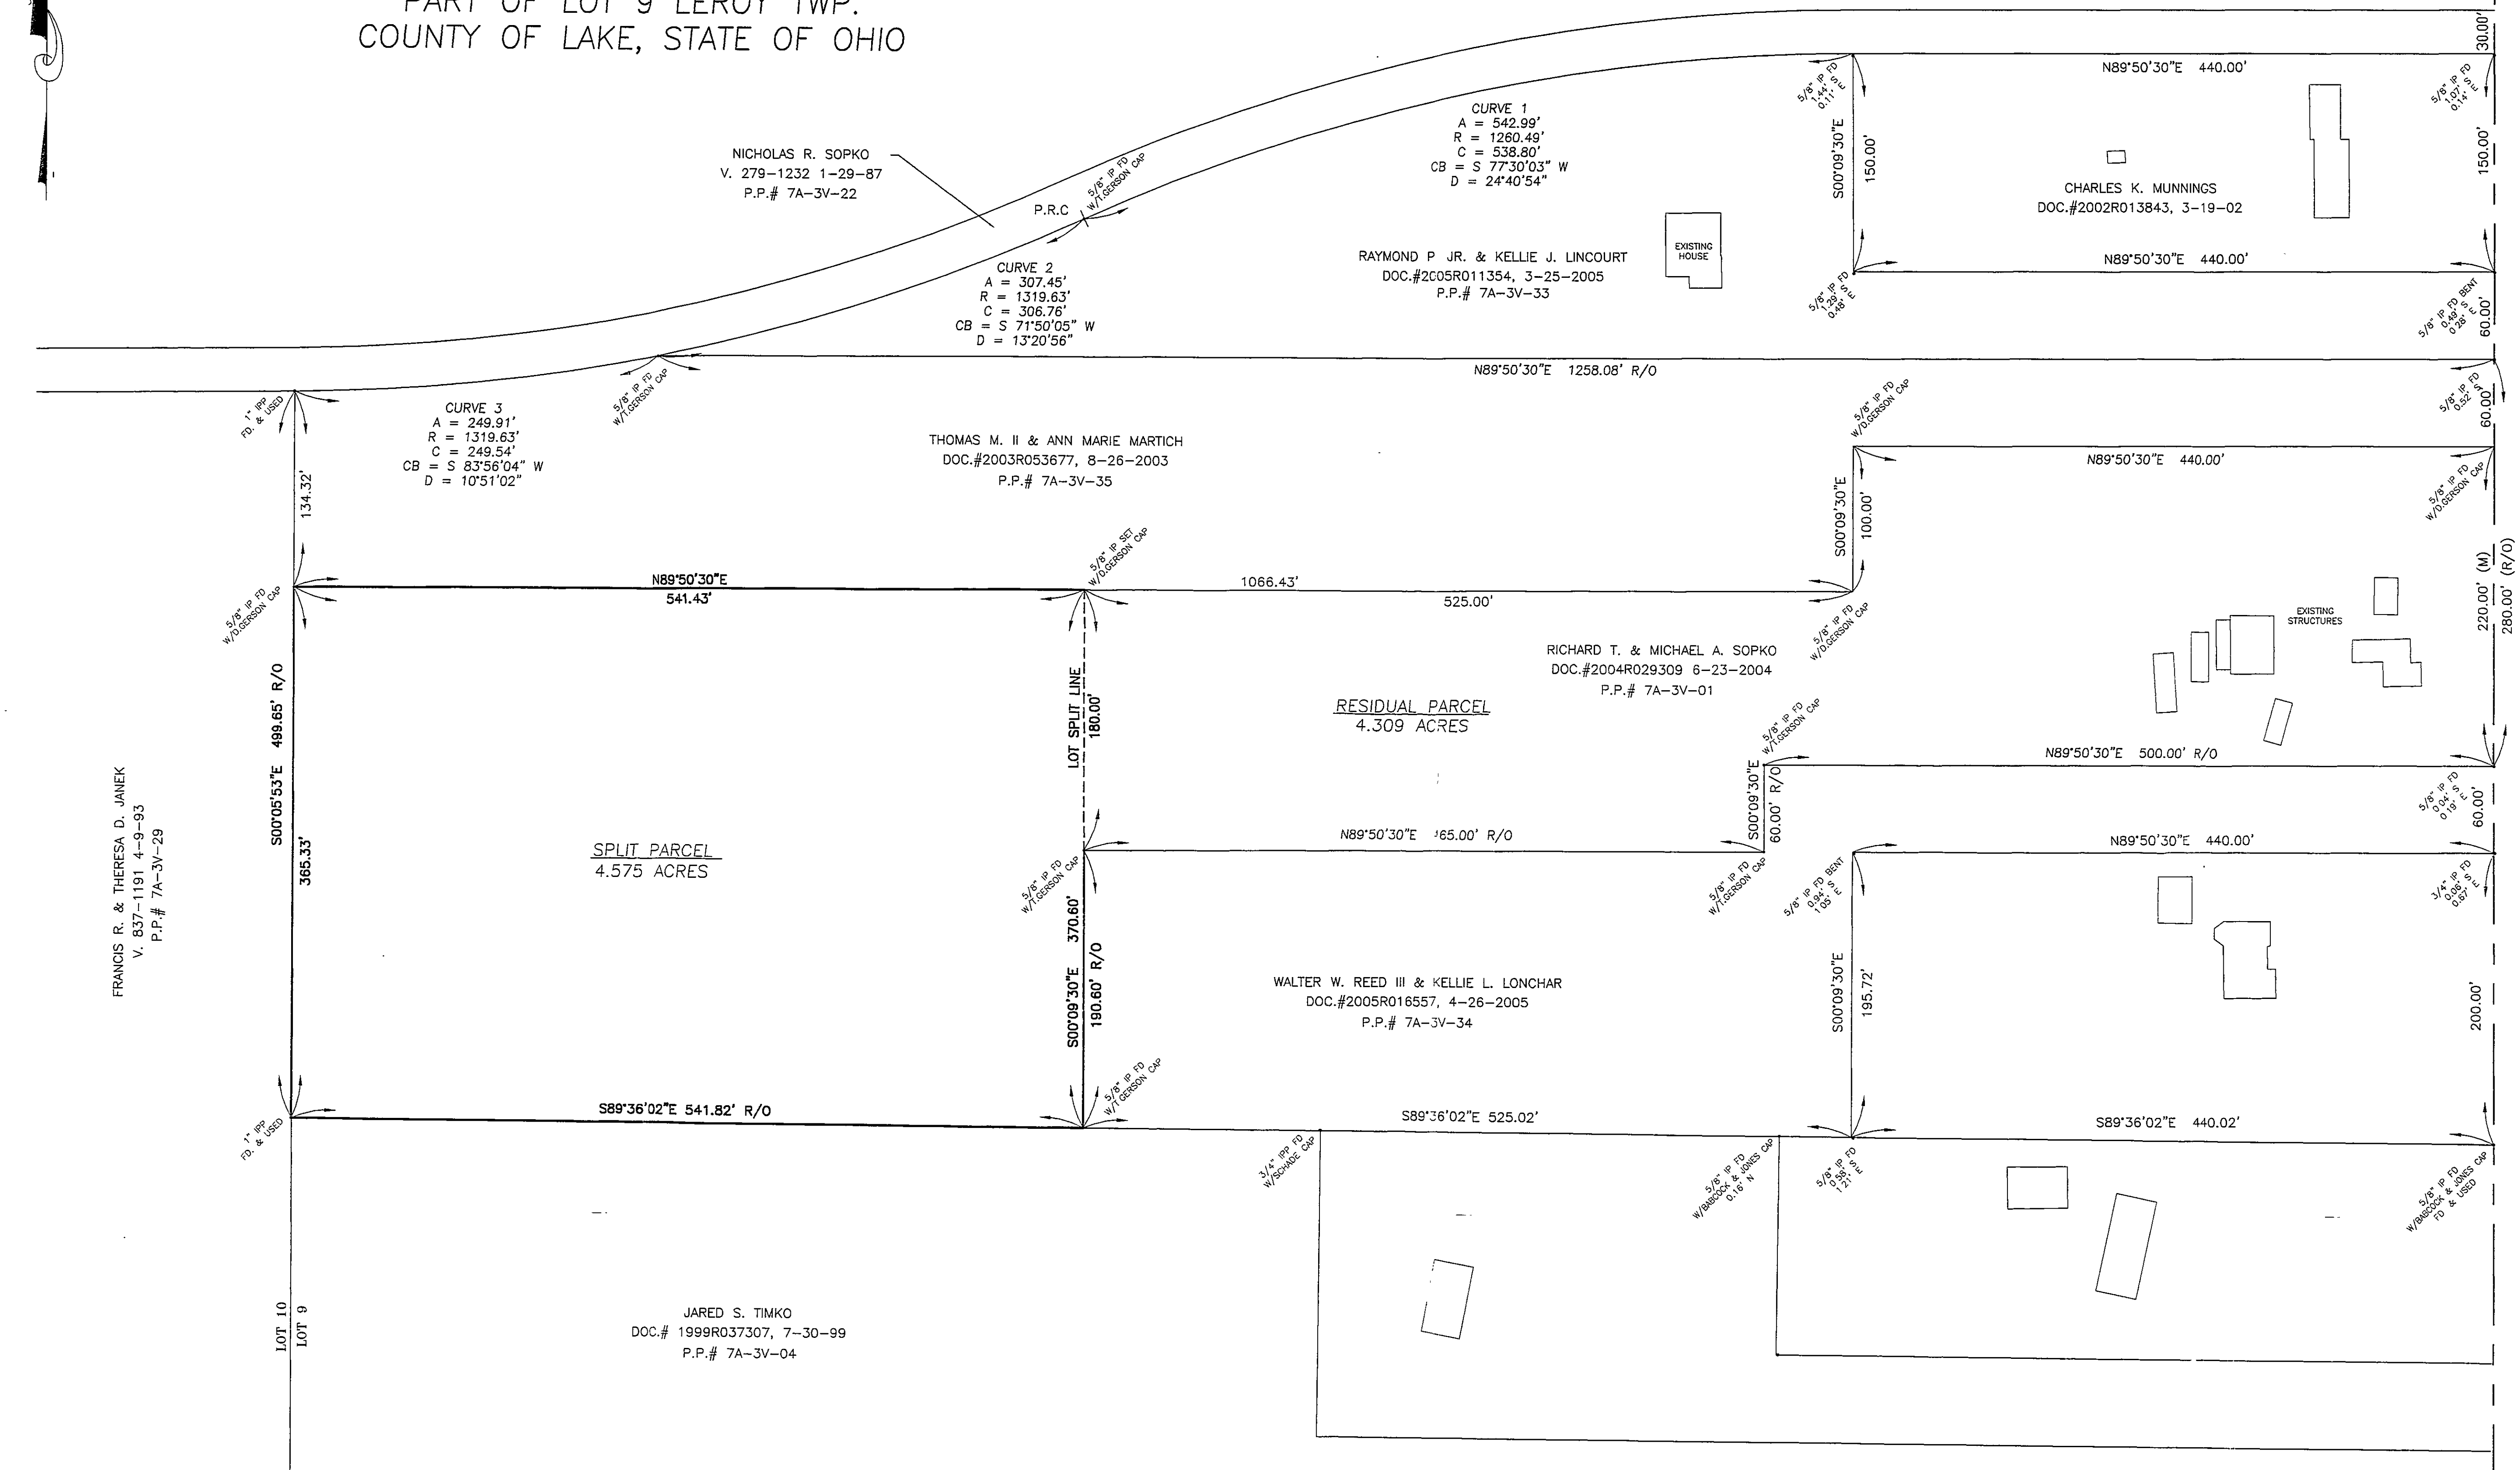


LOT SPLIT PLAT
 RICHARD SOPKO
 8062 BRAKEMAN RD.
 LEROY, OHIO
 PART OF LOT 9 LEROY TWP.
 COUNTY OF LAKE, STATE OF OHIO

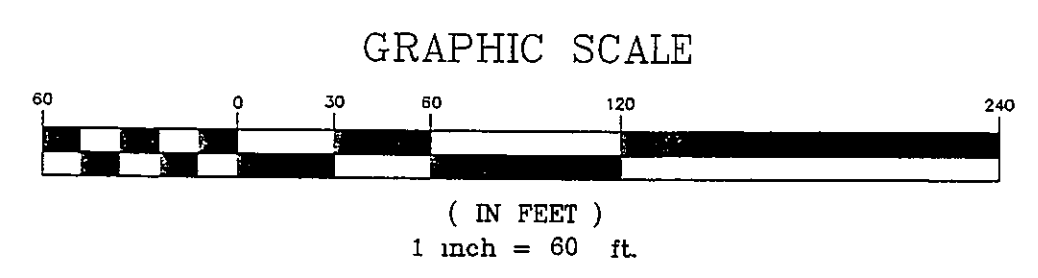


N00°09'30"W (BASIS OF BEARING)
 C/L BRAKEMAN RD. (60' Wide)

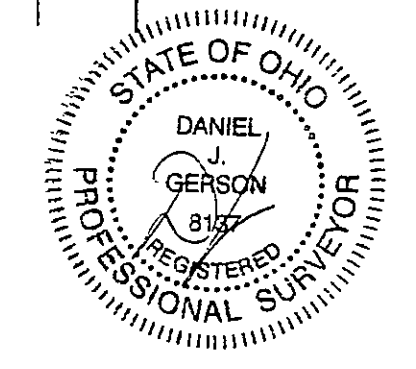

11 MAY 05

SHEET NO	TITLE		DATE		REVISIONS	
	RICHARD SOPKO 8062 BRAKEMAN RD. LEROY, OHIO		LOT SPLIT PLAT PART OF LOT 9 LEROY TWP COUNTY OF LAKE STATE OF OHIO			
DWG NO. SOPKO-1	DATE	DRAWN BY	CHECKED BY	SCALE		
	05/12/05	KLL	DJG	1" = 60'		

WILLIAM R. GRAY ASSOCIATES, INC.
 7519 MENTOR AVE. MENTOR, OHIO 44060
 (440) 946-1616

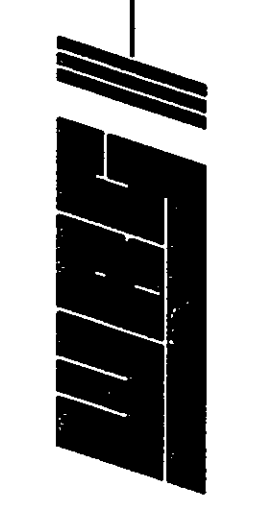

FRANCIS R. & THERESA D. JANEK
 V. 837-1191 4-9-93
 P.P.# 7A-3V-29

JARED S. TIMKO
 DOC.# 1999R037307, 7-30-99
 P.P.# 7A-3V-04

WALTER W. REED III & KELLIE L. LONCHAR
 DOC.#2005R016557, 4-26-2005
 P.P.# 7A-3V-34

RICHARD T. & MICHAEL A. SOPKO
 DOC.#2004R029309 6-23-2004
 P.P.# 7A-3V-01

THOMAS M. II & ANN MARIE MARTICH
 DOC.#2003R053677, 8-26-2003
 P.P.# 7A-3V-35

RAYMOND P. JR. & KELLIE J. LINCOURT
 DOC.#2005R011354, 3-25-2005
 P.P.# 7A-3V-33

CHARLES K. MUNNINGS
 DOC.#2002R013843, 3-19-02

NICHOLAS R. SOPKO
 V. 279-1232 1-29-87
 P.P.# 7A-3V-22