
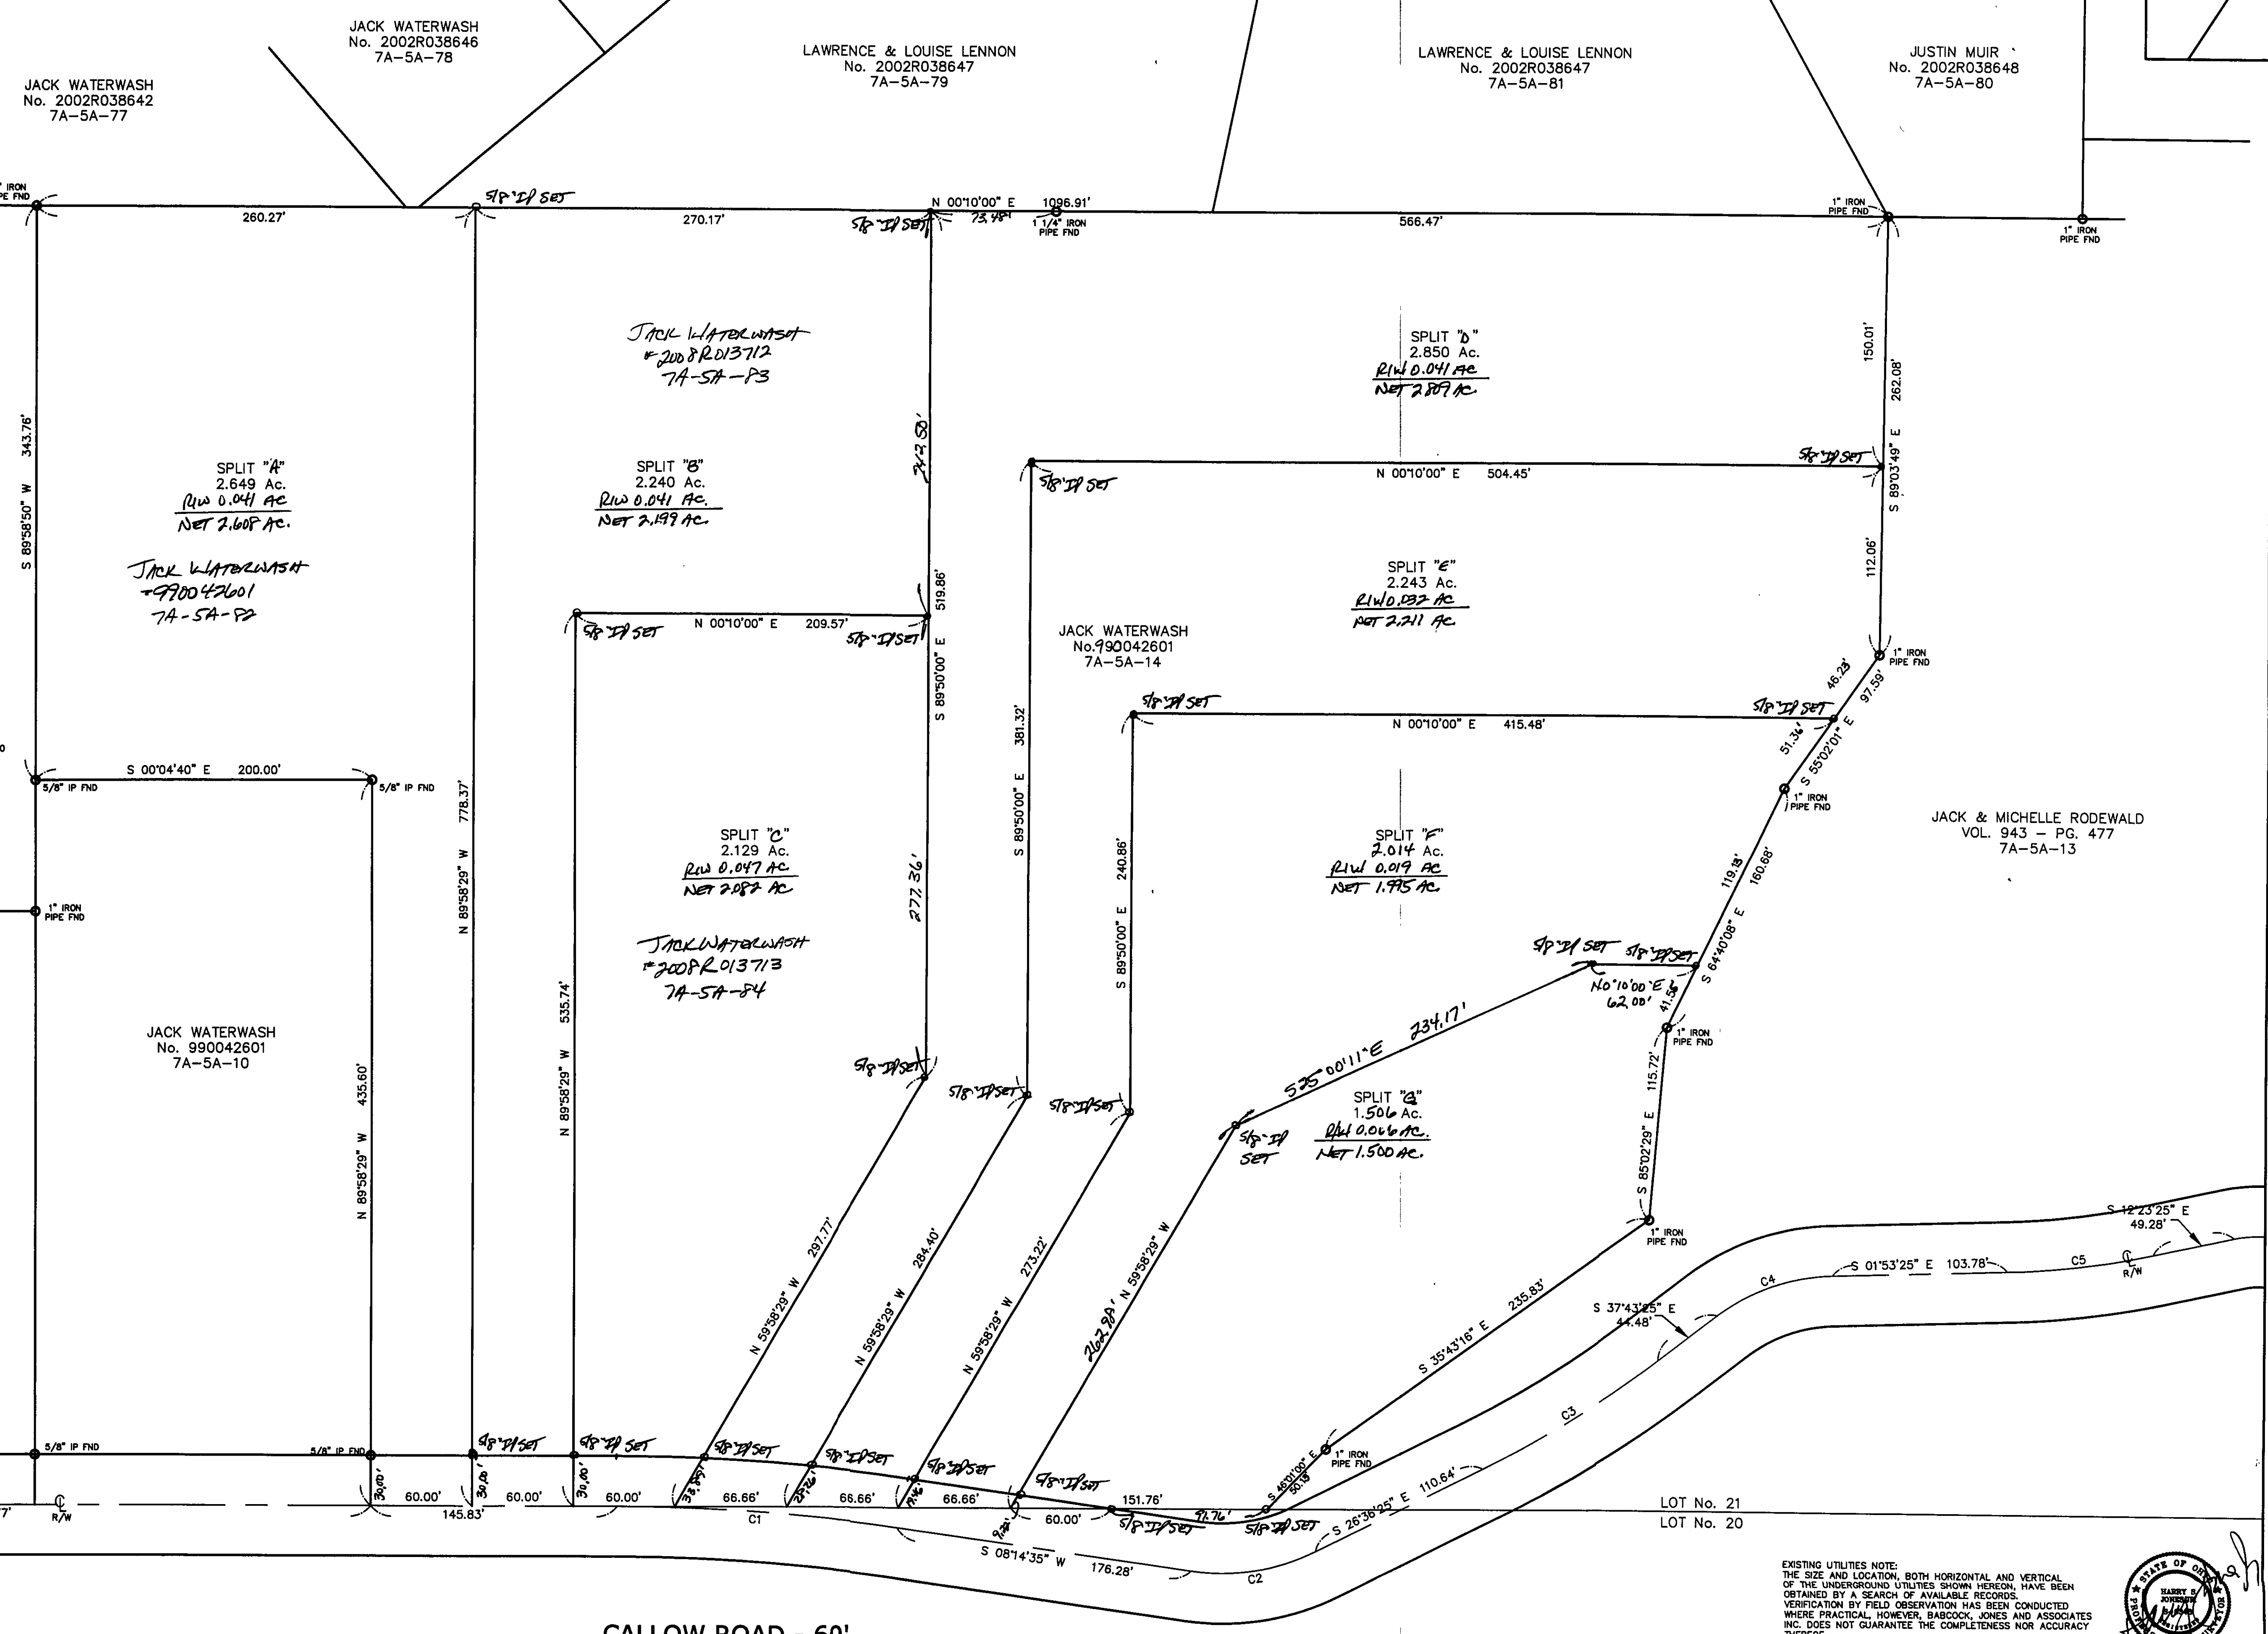



CURVE TABLE						
CURVE	LENGTH	RADIUS	TANGENT	CHORD	BEARING	DELTA
C1	167.35	1169.35	83.82	167.21	N04°08'35"E	08°12'00"
C2	76.19	124.55	39.33	75.00	S09°16'51"E	35°02'52"
C3	123.11	634.53	61.75	122.92	S32°09'55"E	11°07'00"
C4	73.60	117.69	38.05	72.41	N19°48'25"W	35°49'58"
C5	86.78	473.52	43.51	86.65	S07°08'25"E	10°30'00"
C6	69.89	68.48	38.33	66.90	N16°50'35"E	58°28'33"
C7	181.63	223.24	96.18	176.66	S22°46'05"W	46°36'58"

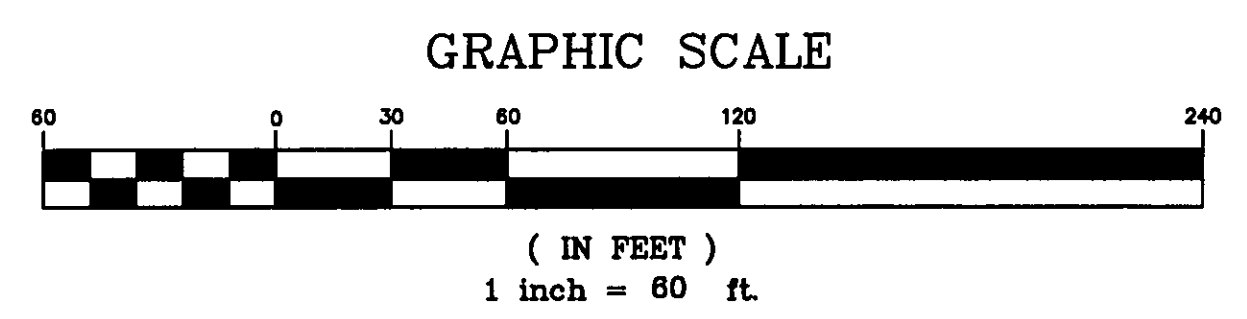

CALLOW ROAD - 60'

Bearings are based upon the centerline of Callow Road being North 0°02'35" East and are used to describe angles only.

EXISTING UTILITIES NOTE:  
THE SIZE AND LOCATION, BOTH HORIZONTAL AND VERTICAL OF THE UNDERGROUND UTILITIES SHOWN HEREON, HAVE BEEN OBTAINED BY A SEARCH OF AVAILABLE RECORDS. VERIFICATION BY FIELD OBSERVATION HAS BEEN CONDUCTED WHERE PRACTICAL. HOWEVER, BABCOCK, JONES AND ASSOCIATES, INC. DOES NOT GUARANTEE THE COMPLETENESS NOR ACCURACY THEREOF.

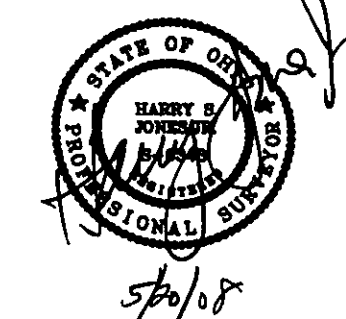

REV NO.	DESCRIPTION	DATE	BY	CHK'D
1	REVISED LOTS F & G	4-1-08	HJ	HJ
2	Added water numbers to plat	5-16-08	HJ	HJ
3	Revised Plat C.C. Edinger	5-22-08	HJ	HJ

**bj** BABCOCK, JONES AND ASSOCIATES, INC  
CIVIL ENGINEERS - SURVEYORS - LAND PLANNERS  
PAINESVILLE OHIO 44077

DATE	3/21/08
DESIGN BY	H.J.
DRAWN BY	B.P.
APPROVED BY	H.J.
CREW CHIEF	W.B.

PLAT OF SURVEY  
FOR  
JACK WATERWASH  
CALLOW ROAD (P.P.# 7A-5A-14)  
LERoy TOWNSHIP LAKE COUNTY STATE OF OHIO

SCALE 1"=50'  
JOB NO 90-032  
SHEET 1 OF 1